
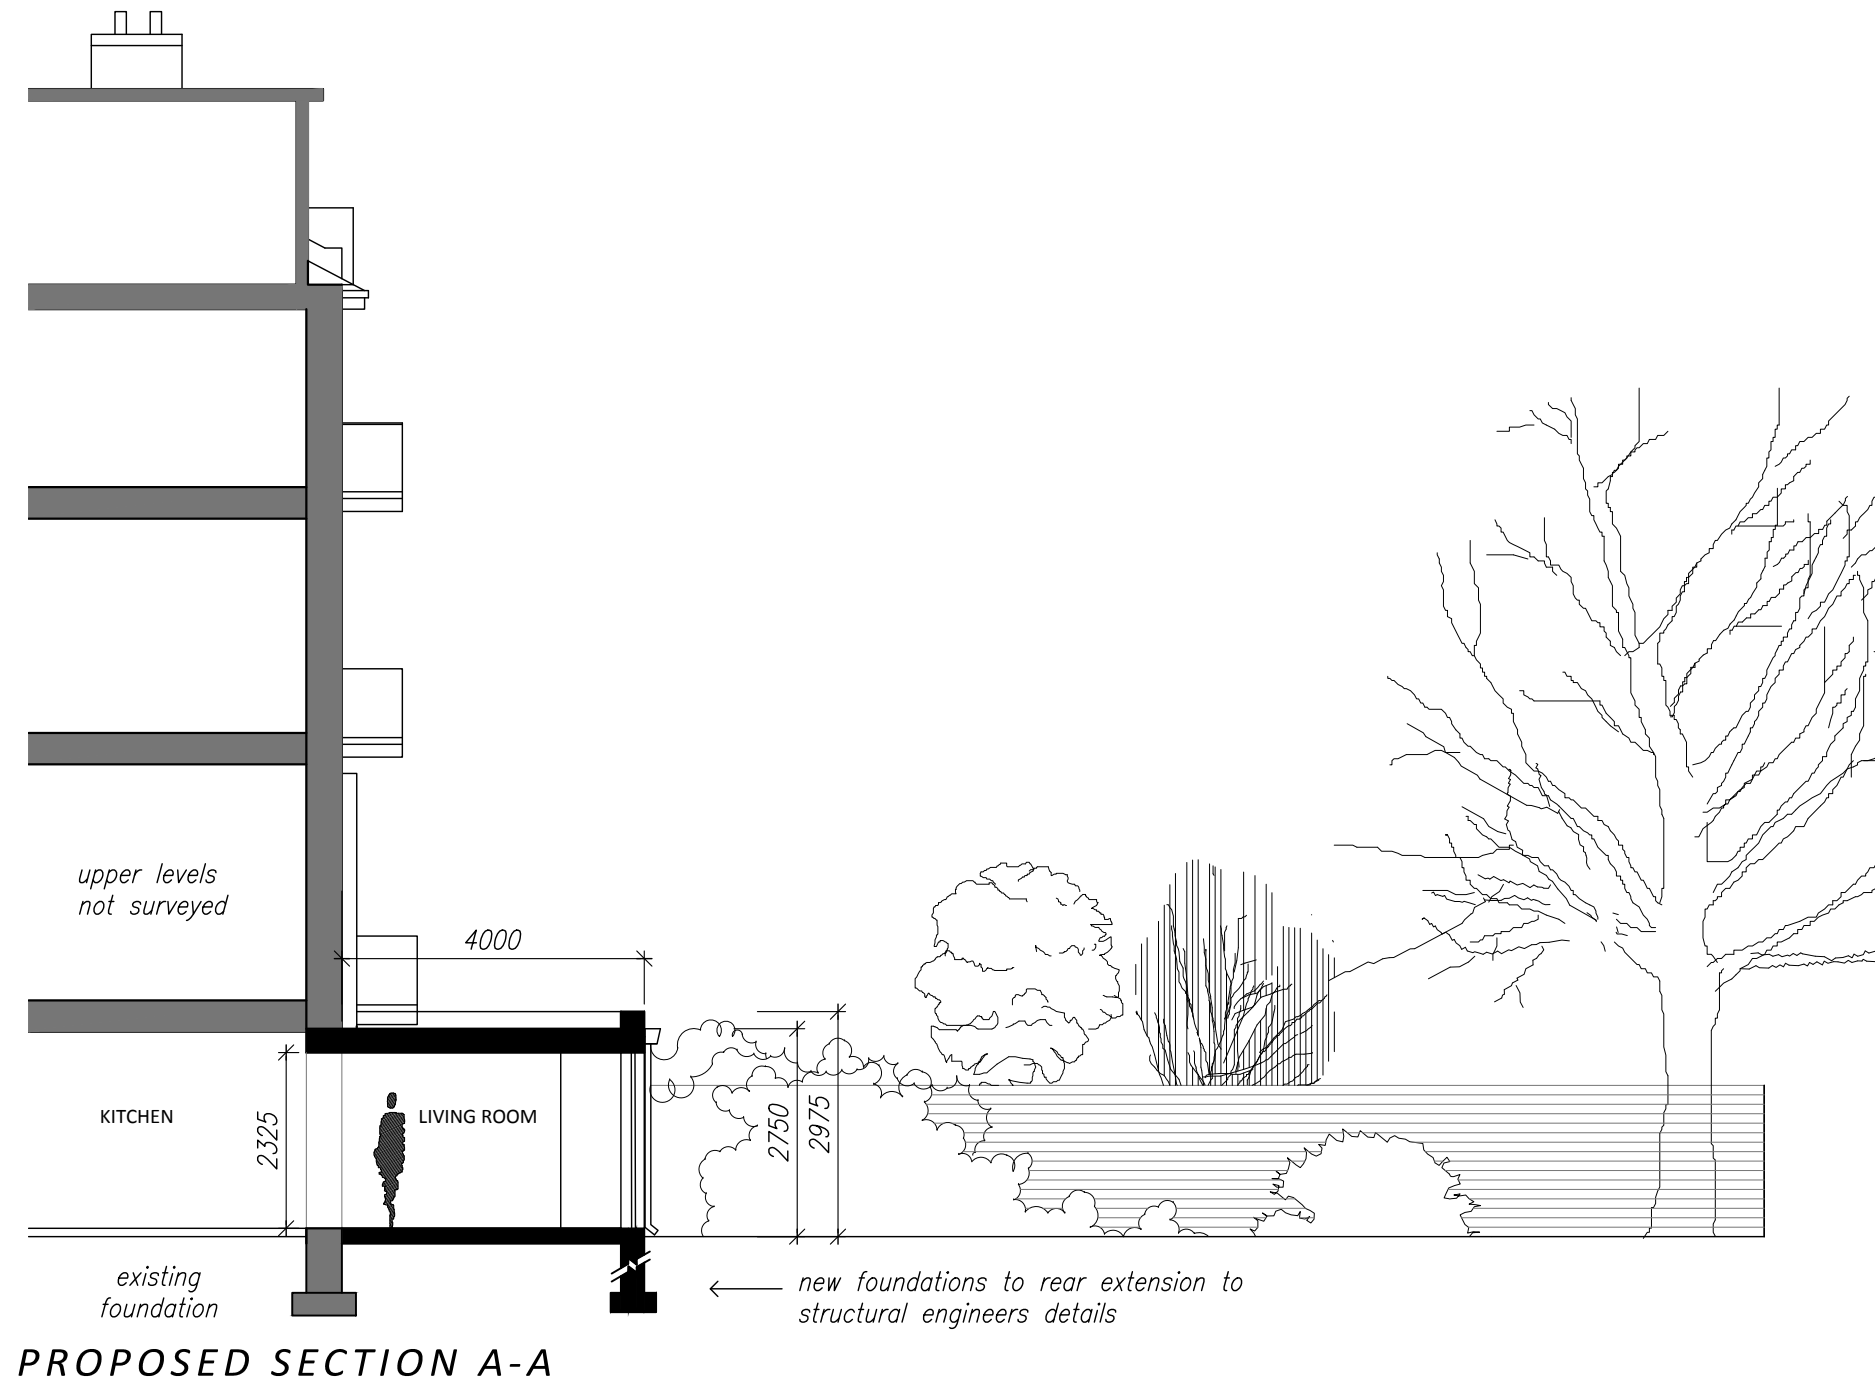


NOTES:
ALL DIMENSIONS TO BE CHECKED ON SITE AND ANY DISCREPANCIES AND ADJUSTMENTS TO BE NOTED AND PASSED TO THE CONTRACT ADMINISTRATOR FOR FURTHER INSTRUCTIONS. IF IN DOUBT ASK.

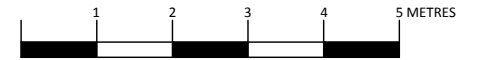

B	REAR EXTENSION SIZE REVISED	13.10.2017
A	indicative foundations shown	
Rev.No.	Revision	Date

B R O M S E N
DESIGN AND PROJECT MANAGEMENT CONSULTANCY
INFO@BROMSEN.CO.UK

Job Title
**6A GARLINGE ROAD
LONDON
NW2 3TR**

Client
Ms Emma Haight and Mr Jason Cheng

Drawing Title			
SECTION A-A PROPOSED			
Scale	Date	Checked	Drawn
1:100@A3	20.07.17	GD	NVB
Dwg No.	Rev.		
GR007	B		