

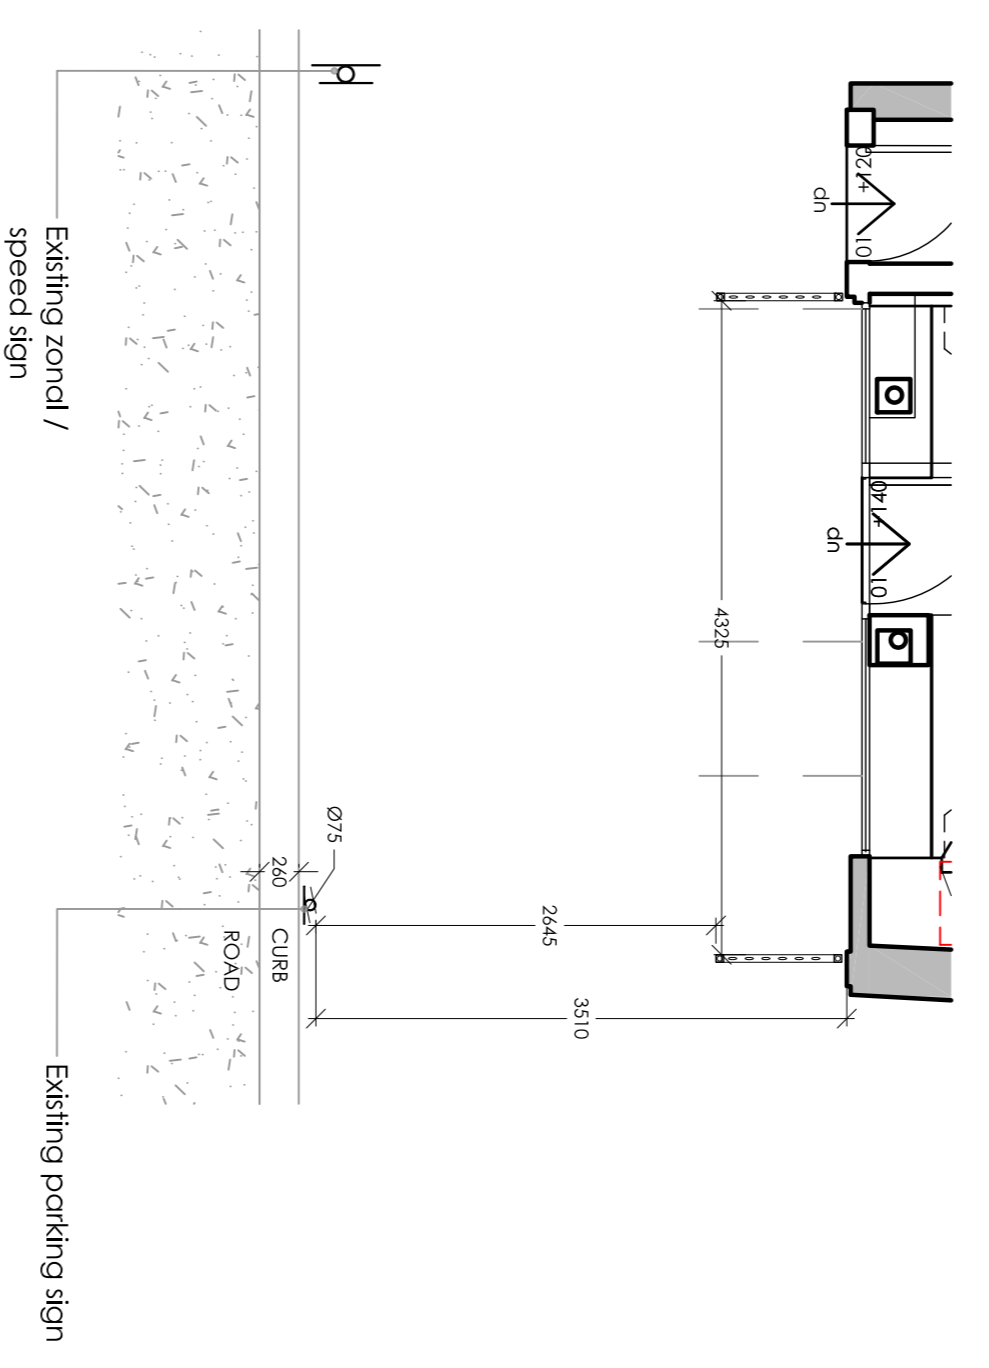


- GENERAL NOTES
1. ALL FINISHES ARE TO CONFORM TO THE REQUIRED CURRENT BUILDING REGULATIONS IN THE APPLICABLE COUNTRY (IN A RESTAURANT ALL FINISHES ARE TO BE CLASS 1 OR EQUIVALENT).
 2. CONTRACTOR MUST VERIFY ALL THE DIMENSIONS, DRAWINGS, DETAILS AND SPECIFICATIONS AND REPORT ANY DISCREPANCIES TO BLENNHEIM DESIGN BEFORE PROCEEDING WITH ANY WORK.
 3. ALL REQUESTED DRAWINGS SHOWING FINISHES AND CONSTRUCTION DETAILS ARE REQUIRED TO BE APPROVED BY BLENNHEIM DESIGN PRIOR TO COMMENCEMENT OF WORK.
 4. ALL SPECIFIED ITEMS ARE TO BE INSTALLED IN ACCORDANCE WITH THE MANUFACTURERS RECOMMENDATIONS.
 5. CONTRACTOR TO PROVIDE A WORKING ENVIRONMENT WHICH CONFORMS TO THE CURRENT HEALTH AND SAFETY AT WORKS CONDITIONS AND LOCAL AUTHORITY REGULATIONS.
 6. ALL DIMENSIONS ARE TO BE TAKEN FROM THE SETTING OUT PLAN ONLY AND ARE NOT TO BE SCALED FROM THE DRAWINGS.
 7. ALL FINISHES ARE TO BE CARRIED OUT TO A HIGH STANDARD.
 8. ANY DIMENSIONS ARE TO BE TAKEN FROM THE SETTING OUT PLAN ONLY AND ARE NOT TO BE SCALED FROM THE DRAWINGS.
 9. IT IS THE CONTRACTORS RESPONSIBILITY TO UNDER TAKE AND ENSURE THAT ANY BUILDING IS CARRIED OUT UNDER THE LOCAL AUTHORITY REQUIREMENTS.
 10. THE CONTRACTOR IS TO CHECK AND APPRAISE ALL DESIGN SHOP FITTINGS AND CONSTRUCTION DETAILS AND OFFER ALTERNATIVES TO THE DESIGNER FOR APPROVAL.
 11. IN THE EVENT THAT DRAWING INFORMATION IS NOT THE SAME, AND IF THE DESIGNER AND/OR SUPERVISING OFFICER ARE UNAVAILABLE FOR COMMENT, THE PROPOSED PLAN IS TO BE READ AS CORRECT.
 12. THIS DRAWING IS TO BE READ IN CONJUNCTION WITH THE OTHER RELEVANT CONSULTANTS DRAWINGS.
 13. COPYRIGHT OF BLENNHEIM DESIGN, NOT TO BE REPRODUCED

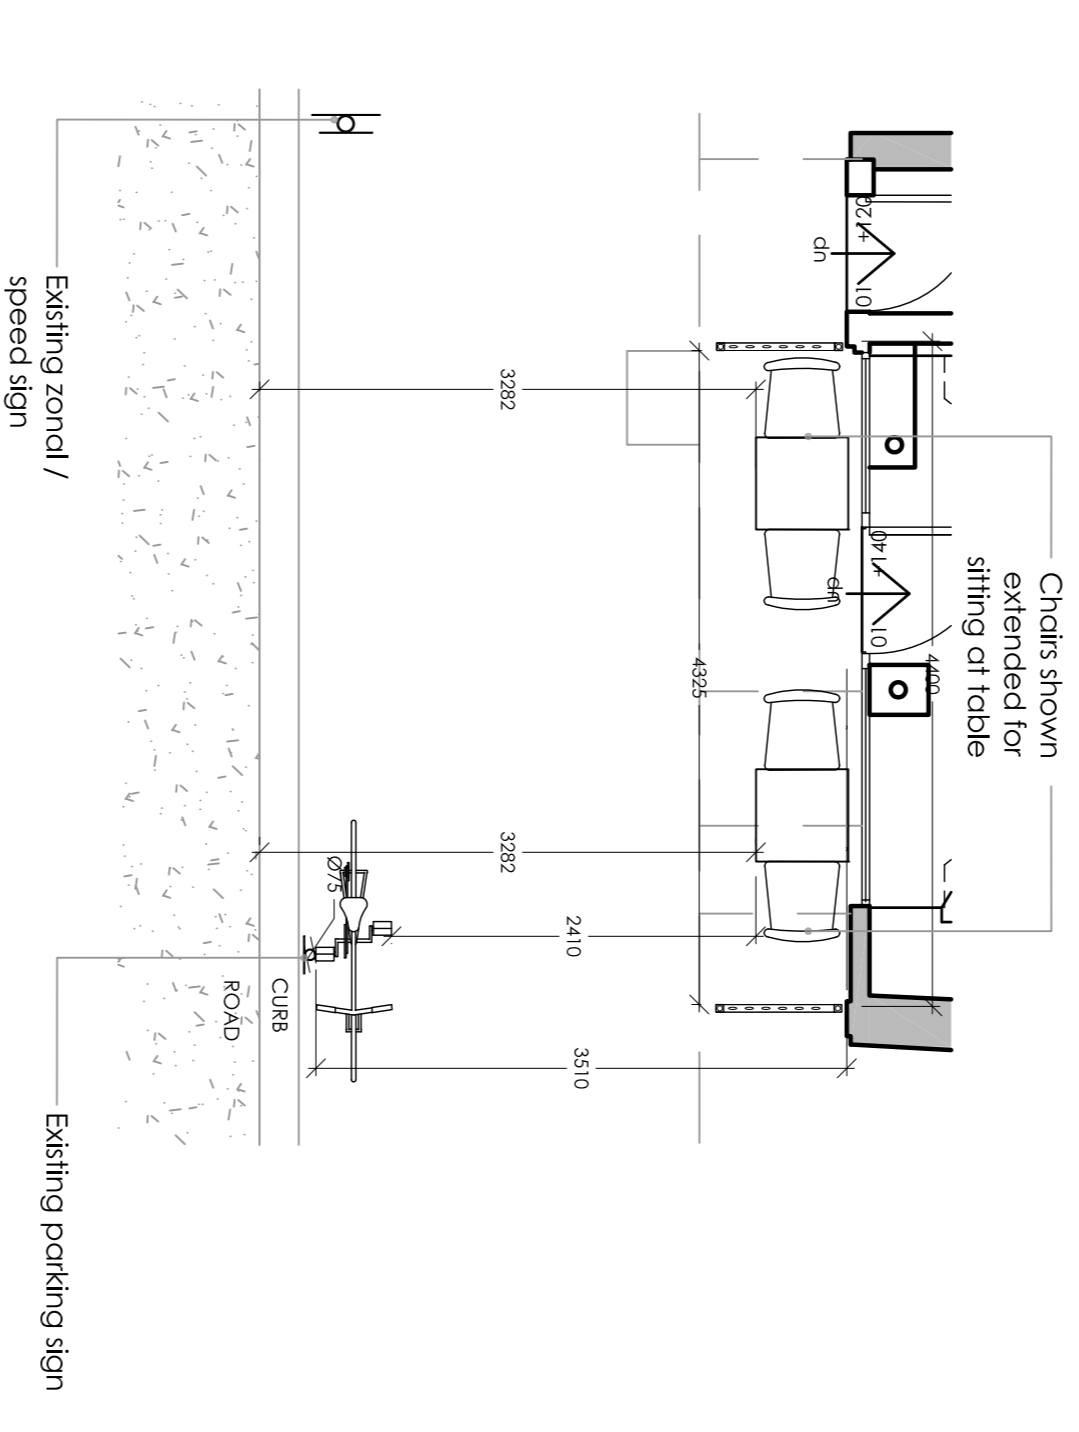

06
09-03 **EXISTING EXTERIOR PLAN**
Scale: 1:50 @A1, 1:100@A3

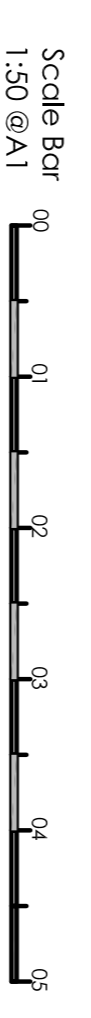

07
09-03 **PROPOSED EXTERIOR PLAN**
Scale: 1:50 @A1, 1:100@A3

REVISION	DATE	ITEM
D	07/29/2016	PLANS ONLY
C	Sept 2016	Seating Plan 01 amended
B	July 2016	2 tables and 4 chairs left to comply with highway
A	05-07-2016	3 circles removed to comply with highway authority comments

- INFORMATION ONLY
- APPLICATION FOR LOCAL AUTHORITY
- TENDER
- CONSTRUCTION

PROJECT SHORYU
35 GREAT QUEEN STREET, WC2B 5AA

TITLE TABLES & CHAIRS APPLICATION

DRAWN	DATE	SCALE	CHECKED
RM	MAY 2016	SHOWN	

PROJECT NUMBER	REVISION
BD 1578	D

Room 4, 9 Pavilion Parade
Brighton
BN2 1RA
t: 01 273 622 438
mjd@blenheimdesign.com

BLENNHEIM

DESIGN...