


1m 2m 5m

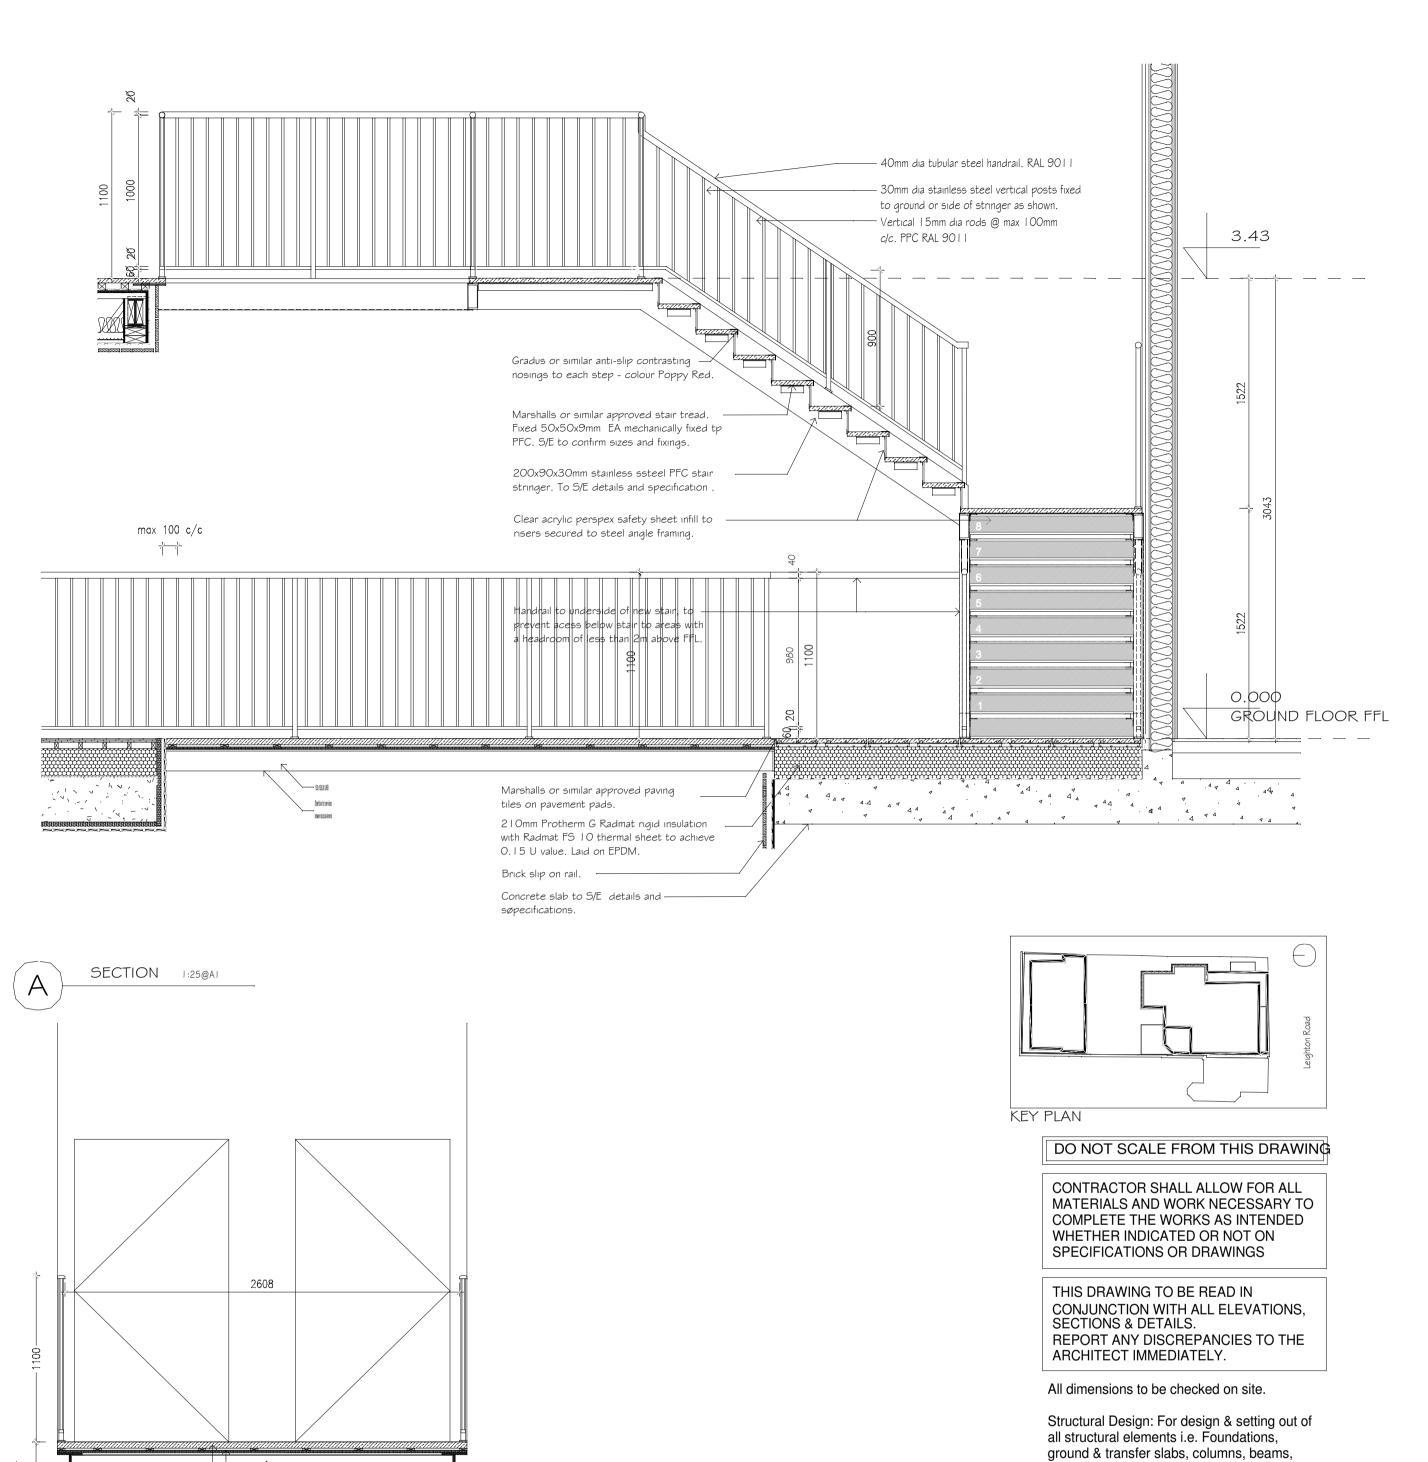

Status

Notes
Do Not scale from this drawing, all dimensions, including
Checking existing site levels are to be checked and verified
On site and all discrepancies reported prior to any
Construction work taking place. The Builder is to check and/or
Determine all construction petals. This drawings is to be read
in conjunction with all other project drawings and specifications.

59-61 Leighton Road
NW5 2QH London

PROPOSED STAIRCASE

1:25@A1; 1:50 @A3

Drawing No. P/14-1 Rev B

2708

shaft walls and slab penetrations etc. are to be taken from the Structural Engineer's

Services Design: For setting out of incoming & outgoing i.e. SVPs, Gas, Water and Electrical

This drawing must be read in conjunction with

Intakes and Telecoms etc. refer to M&E Engineers & Structural Engineers drawings &

drawings & working details.

working details.

relevant specifications.