


DO NOT SCALE FROM THIS DRAWING. THE AUTHOR OF THIS DRAWING TAKES NO RESPONSIBILITY FOR ANY DIMENSIONS OBTAINED BY MEASURING OR SCALING FROM THIS DRAWING AND NO RELIANCE MAY BE PLACED ON SUCH DIMENSIONS. ALL DIMENSIONS MUST BE CHECKED AND VERIFIED ON SITE BY THE CONTRACTOR BEFORE COMMENCING ANY WORK OR PRODUCING DRAWINGS. RML ARCHITECTURE MUST BE NOTIFIED IMMEDIATELY OF ANY ERRORS OR DISCREPANCIES PRIOR TO THE COMMENCEMENT OF WORK.

THIS DRAWING AND ALL INFORMATION CONTAINED WITHIN IS THE SOLE PROPERTY OF RML ARCHITECTURE LTD AND MAY NOT BE REPRODUCED IN WHOLE OR PART WITHOUT WRITTEN PERMISSION FROM RML ARCHITECTURE LTD.

| REV | DESCRIPTION | DATE | BY |
|-----|-------------|------|----|
| | | | |




Ordnance Survey (c) Crown Copyright 2016. All rights reserved. Licence number 100022432

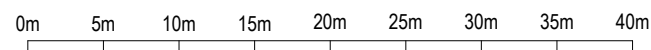

Scale - 1:500 @ A3 (metres)

Proposed Block Plan

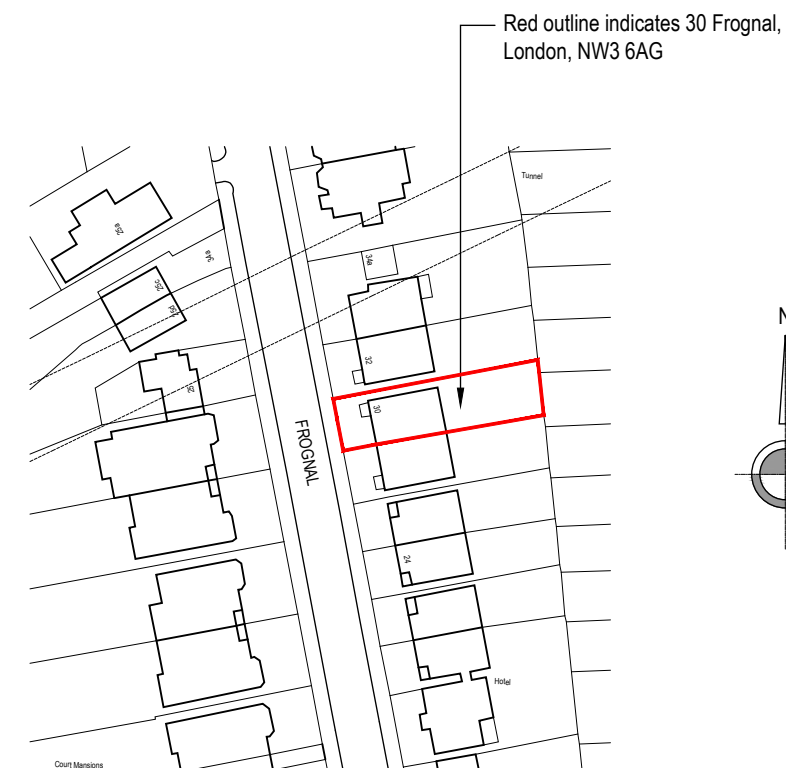

Red outline indicates 30 Froggnal, London, NW3 6AG

Ordnance Survey (c) Crown Copyright 2016. All rights reserved. Licence number 100022432



Scale - 1:1250 @ A3 (metres)

Site Location Plan

CLIENT
MR & MRS BORJANOVIC

PROJECT
GARDEN FLAT
30 FROGGNAL
LONDON
NW3 6AG

DRAWING TITLE
SITE LOCATION PLAN

PROJECT No. 8008 DRAWN BY EA

SCALE AS NOTED DATE OCT '17

DRAWING NO. 8008-P-01 REVISION -

DRAWING STATUS
PLANNING

RMLArchitecture

12 Albion Street Brighton BN2 9NE
07973 151 494