



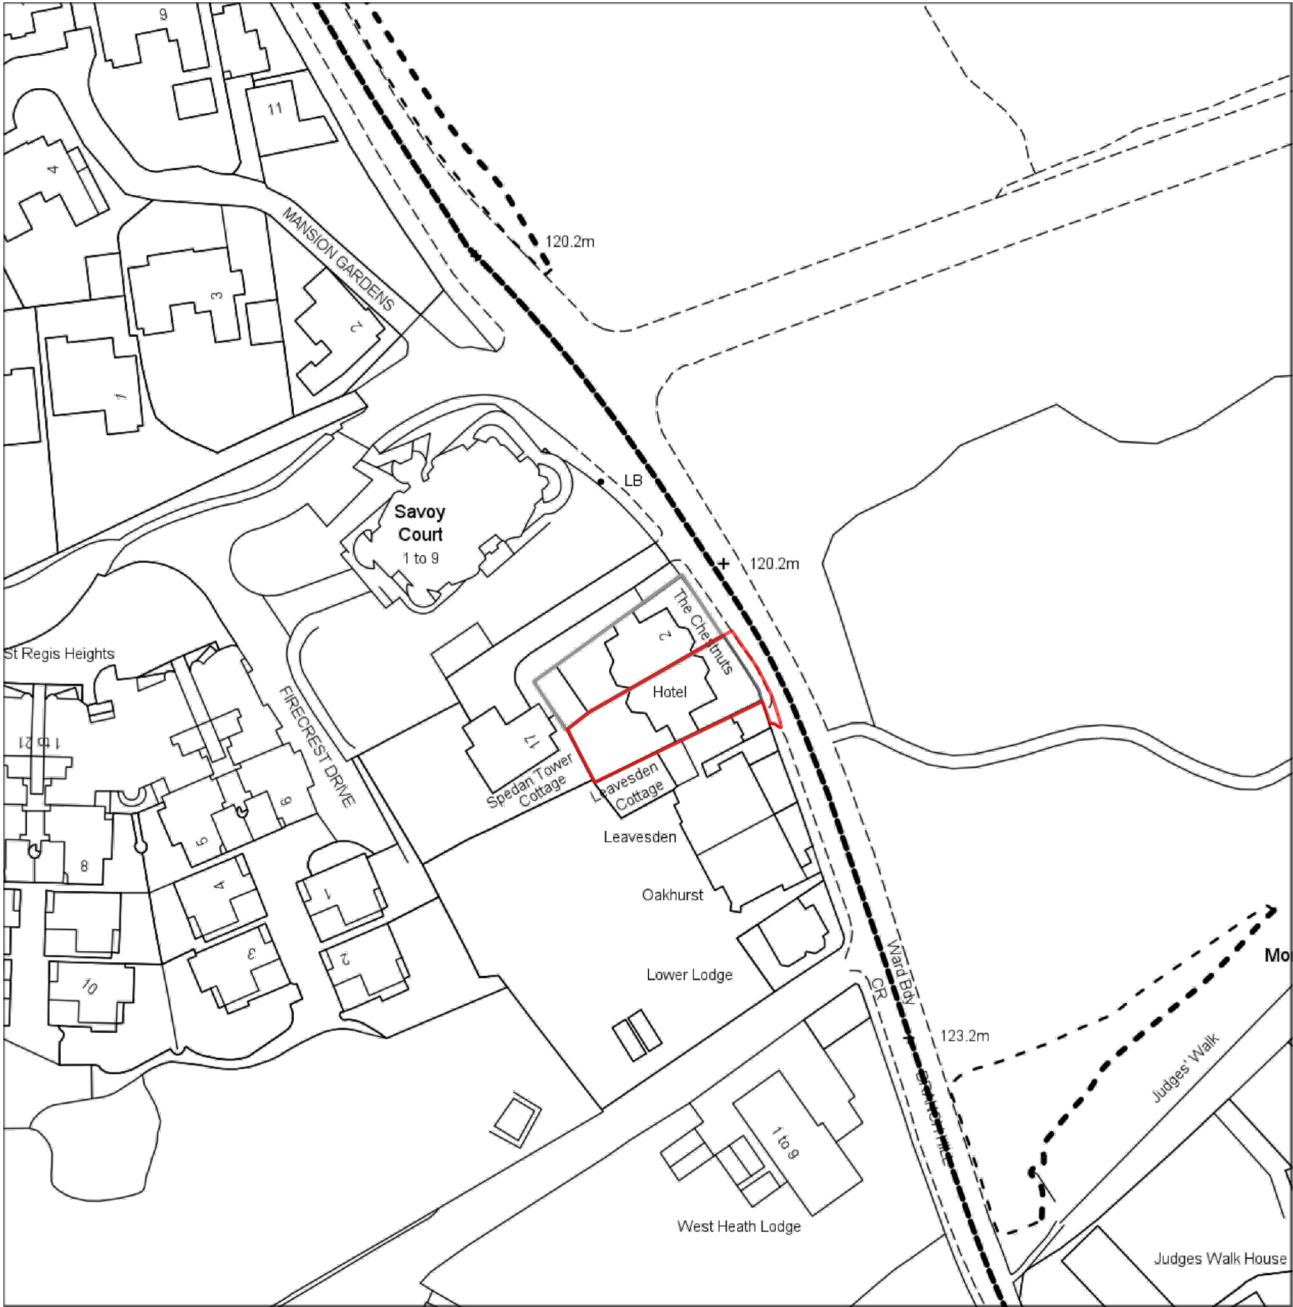

The Chestnuts, Branch Hill, London

Scale 1:1250

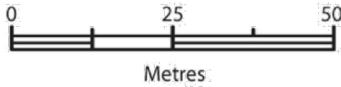

										HUGH TUFFLEY architects 134A Haverstock Hill London NW3 2AY T +44 (0)20 31954048 E mail@hughtuffley.com		TITLE SITE LOCATION PLAN		PROJECT CHESTNUTS, BRANCH HILL		DATE OCT 2017		DRAWING No 1202-P-000		REVISION No	
														CLIENT Nadia and Jason Iley		SHEET SIZE A3					