


1 Existing First Floor Plan  
1:50

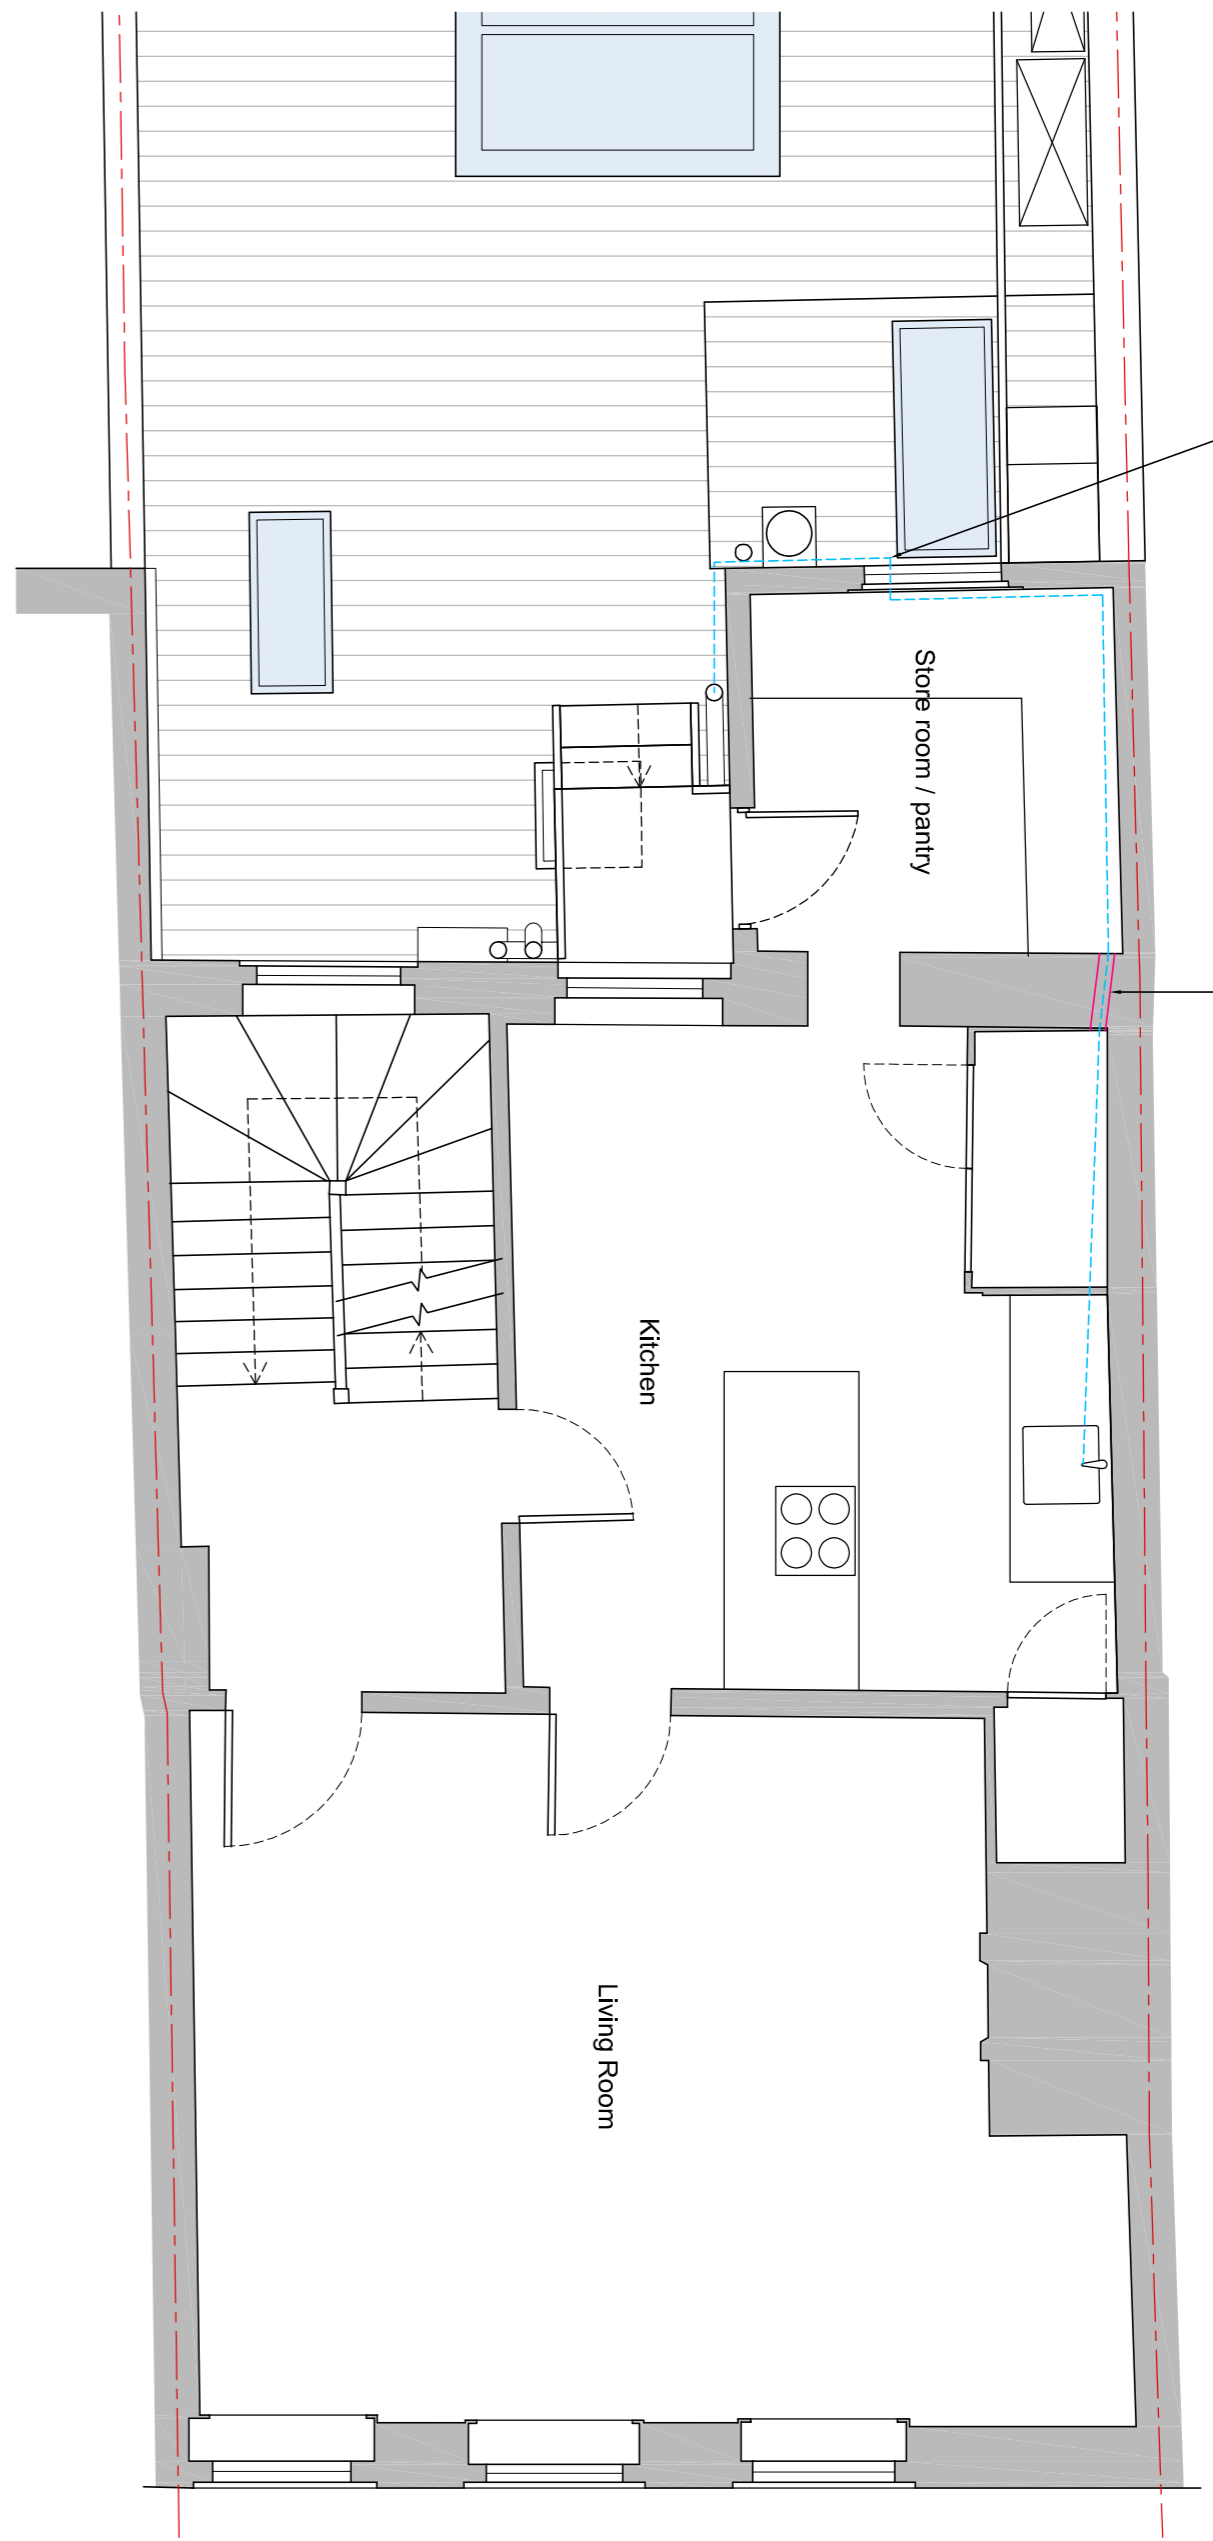

1 Existing First Floor Plan  
1:50