




5 Elevation C without doors
1:20

6 Elevation C
1:20

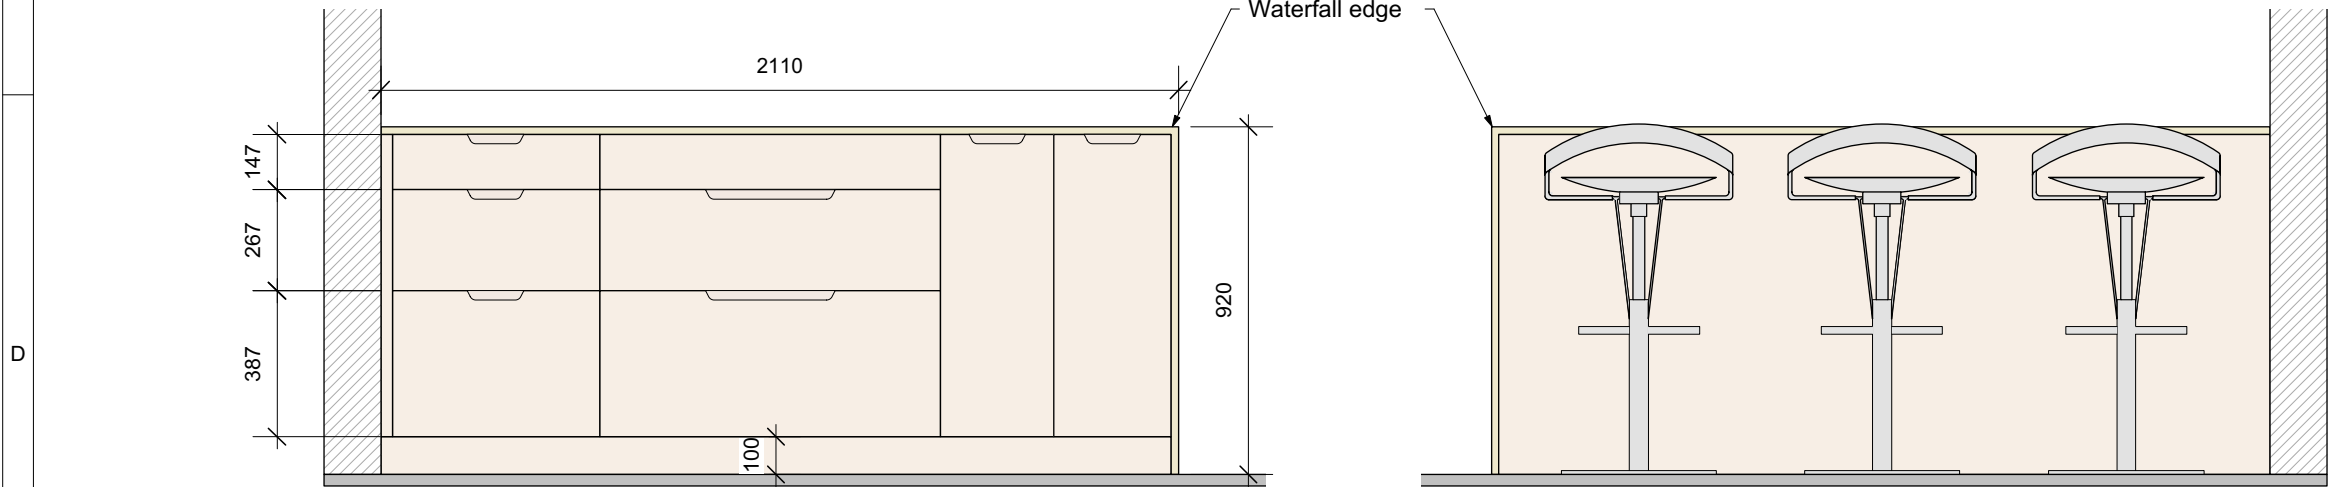

7 Elevation D
1:20

8 Elevation E
1:20

DRAWING STATUS	DATE	SIGNED
APPROVED		
APPROVED WITH COMMENTS		
REJECTED		

COMMENTS:
THIS DRAWING IS PREPARED SOLELY FOR THE USE OF IAN DUNN WOODWORKS & DESIGN. IN PREPARATION OF THEIR WORK AND MUST NOT BE USED FOR ANY OTHER PURPOSE. IF DIMENSIONS ARE CRITICAL FOR OTHER TRADES IT SHALL BE THEIR RESPONSIBILITY TO CHECK THEM ON SITE.

Rev	Description	Date	By
A	- Tall units removed from the utility area and existing wall units to remain - Floating shelves above the kitchen sink have been removed	21/09/17	WM
	Initial Design Intent	16/08/17	WM



IAN DUNN WOODWORK & DESIGN © 2016
4 GOOSE GREEN TRADING ESTATE
47 EAST DULWICH ROAD
LONDON SE22 9BN
TEL: 020-8613-1781 FAX: 020-8613-1783
CONTACT: info@iandunn.com
WEB: www.iandunn.com

Production Title
David & Jane Moore
55A Grays Inn Road
London, WC1X 8PP

Drawing Title
Kitchen
Sink & Island Elevations

Designer WM	Drawing Status
Drawn By	Scale
Venue	Drawing No. K-104 of
Date 21/09/2017	
CAD File Name ID/55/DJM/WC1X/K101	