


Existing boiler

Existing wall mounted units


Existing penetration through original rear wall (see drawing CO-001 / Image 1)

Above floor drainage

1 Section A
1:20

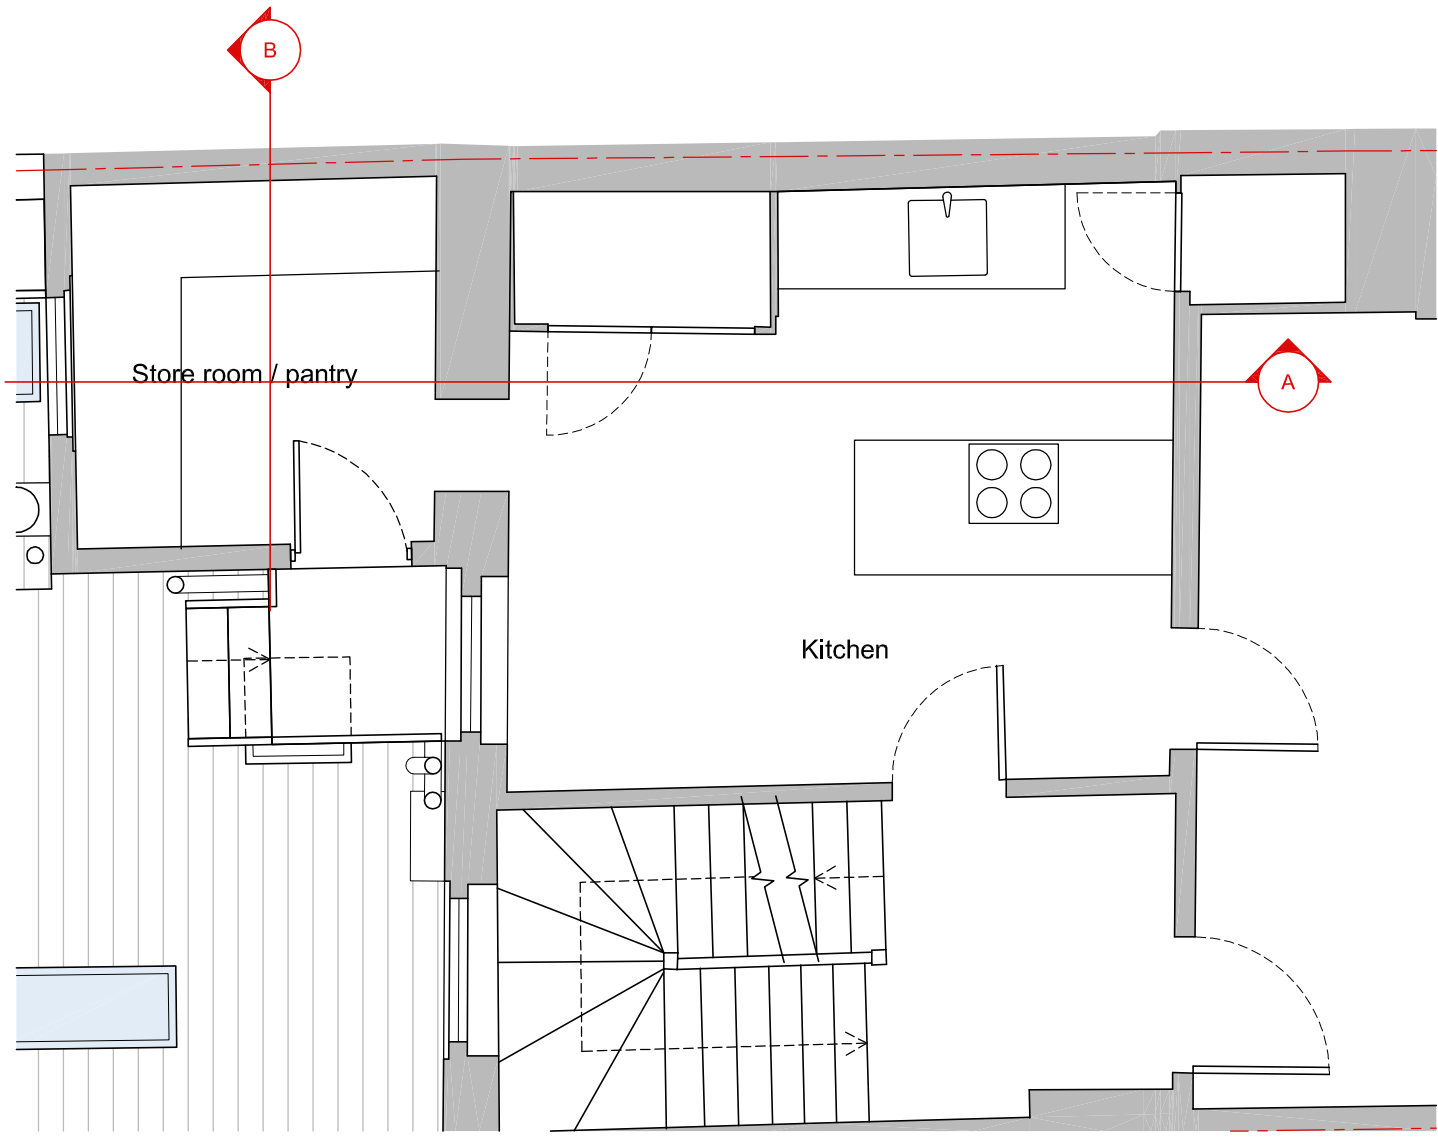

3 Kitchen Plan
1:100

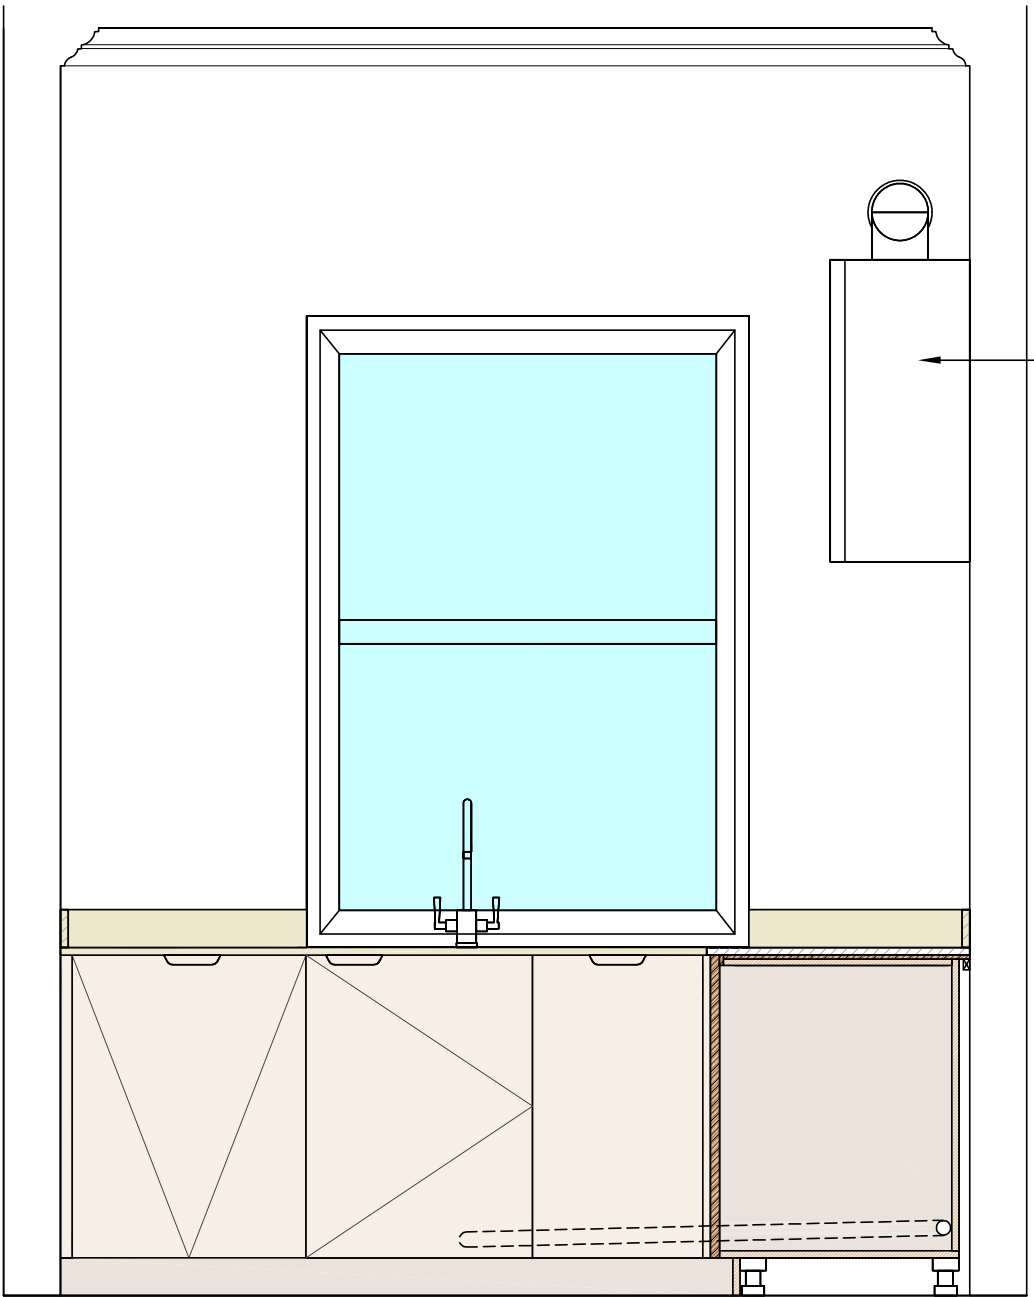

2 Section B
1:20