
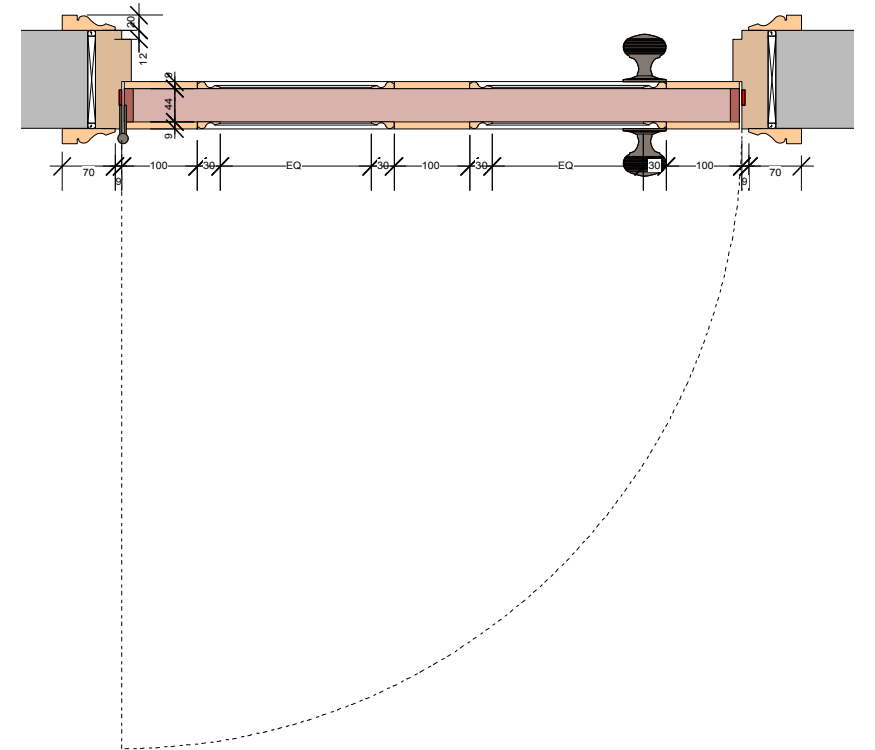
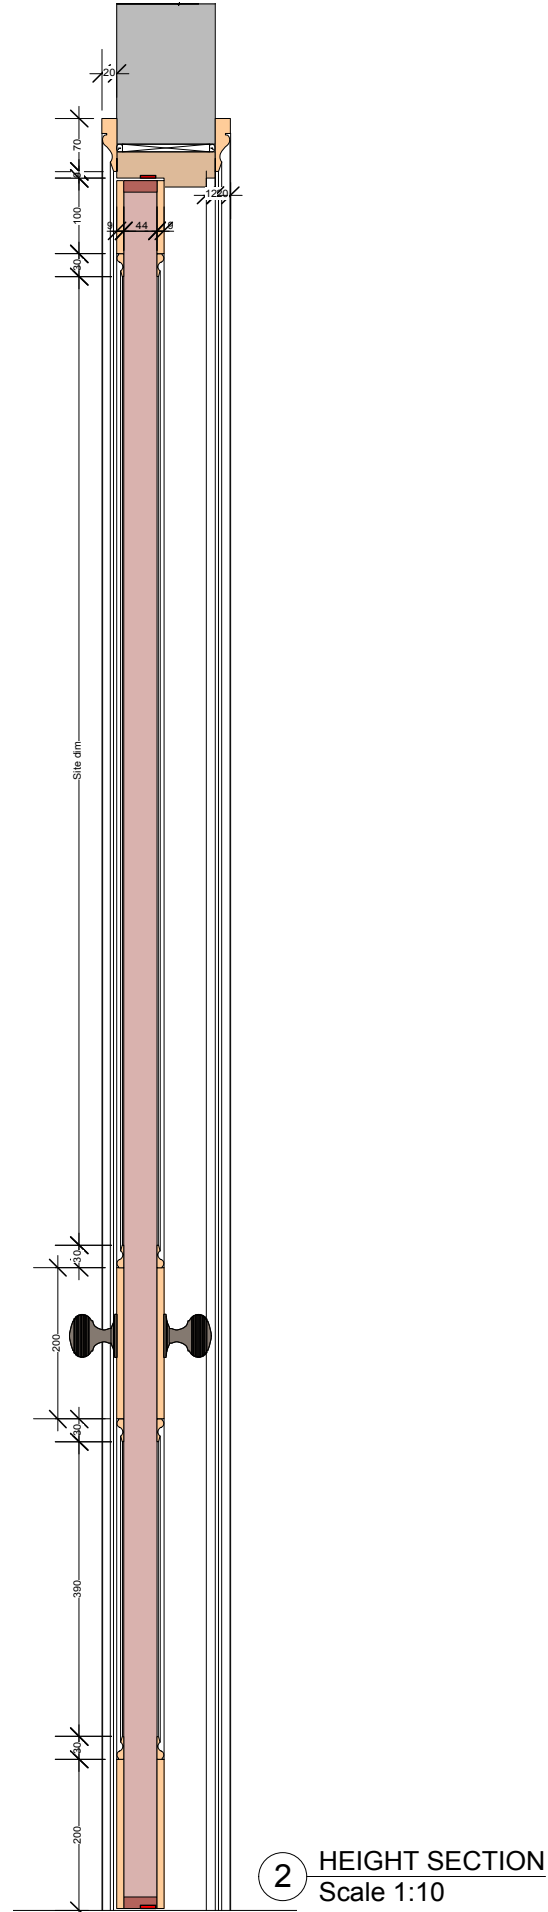


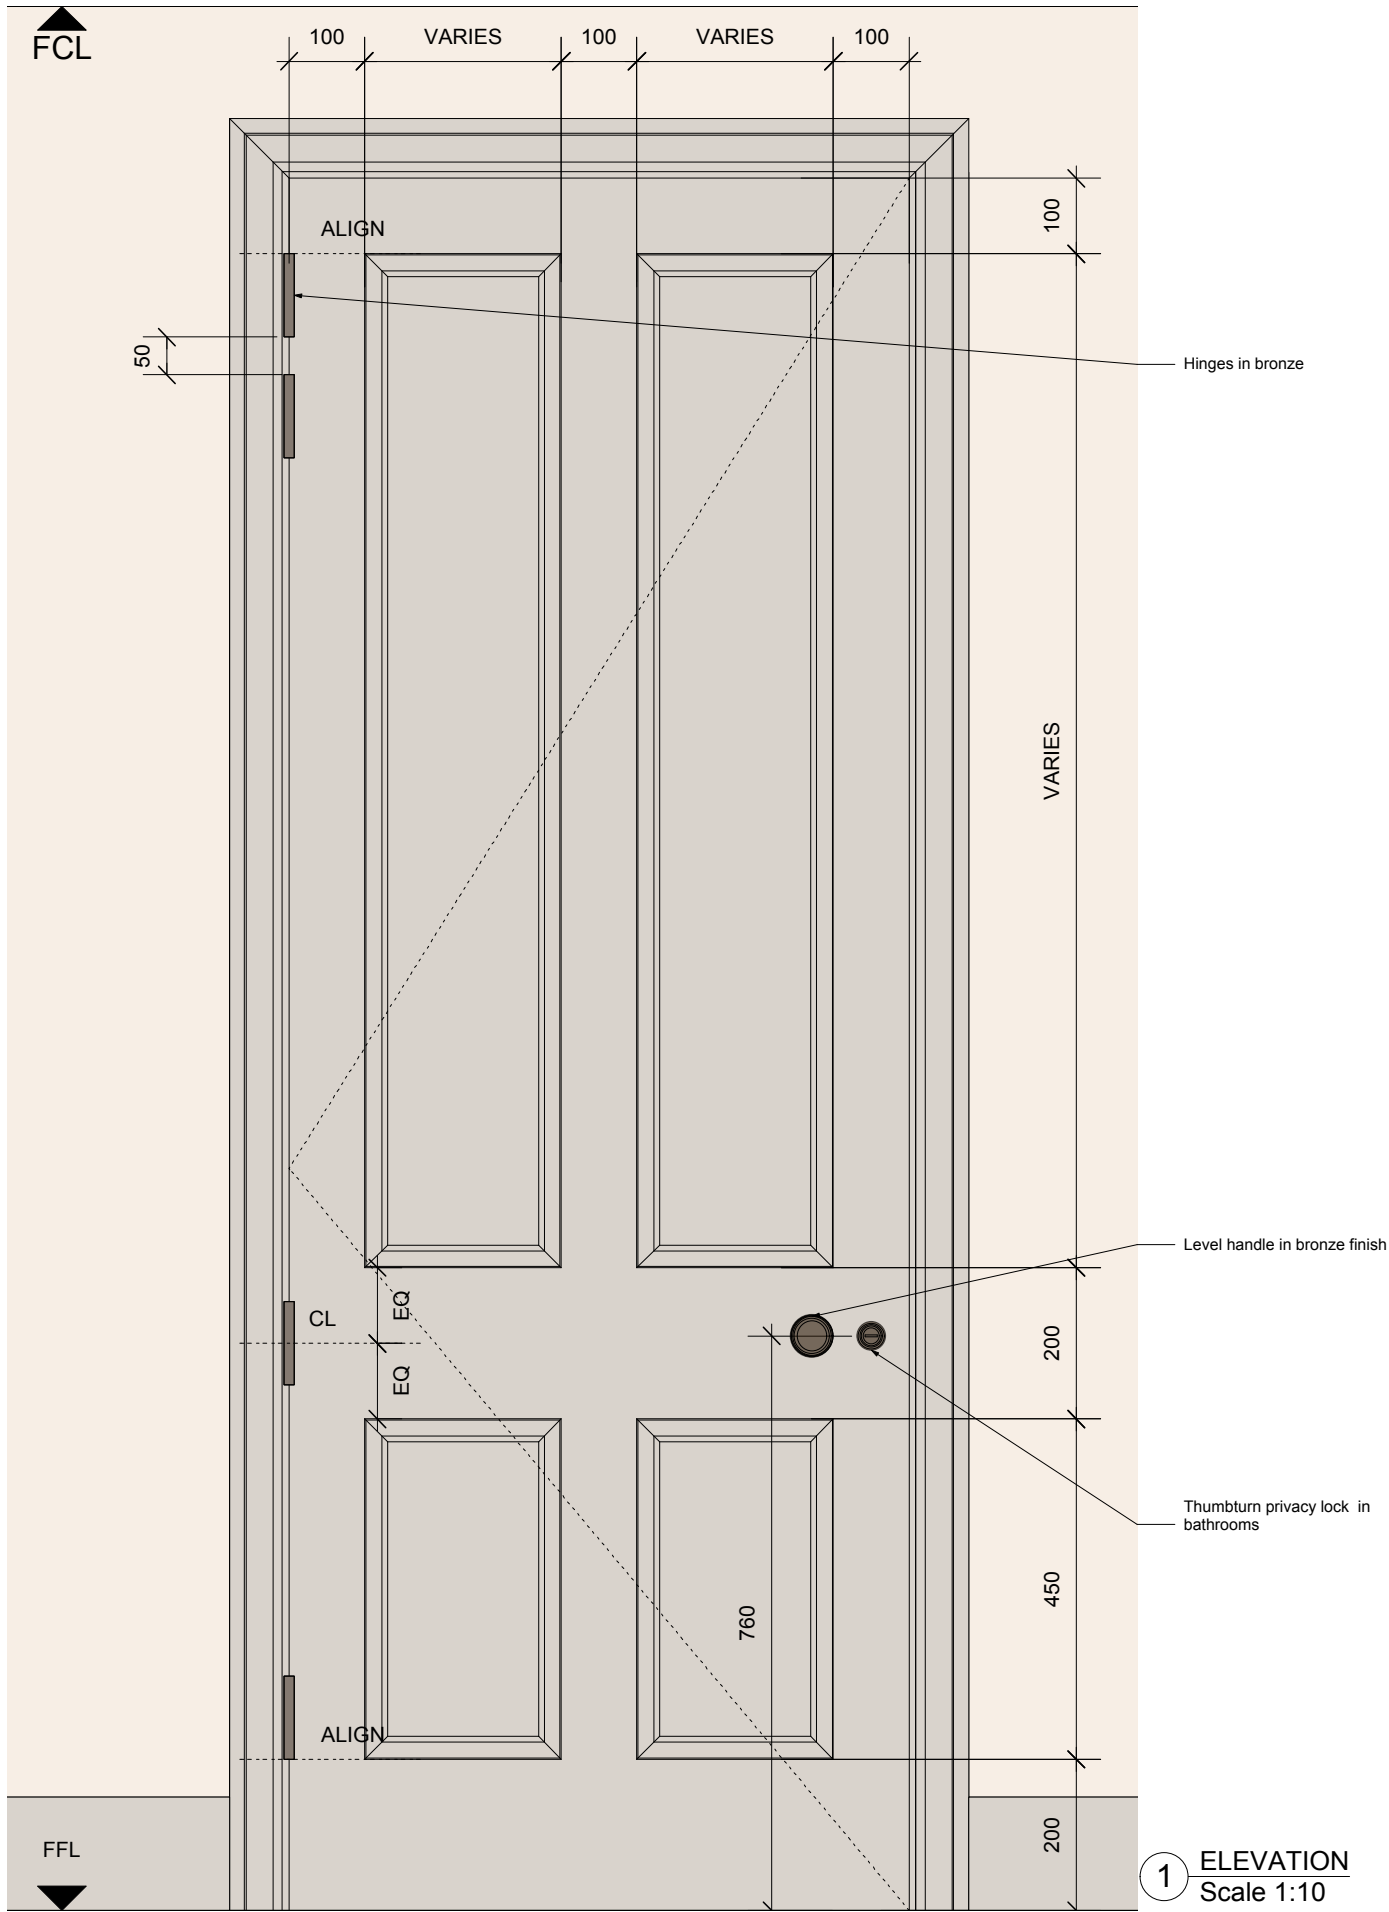

NOTES:
· DO NOT SCALE FROM THIS DRAWING.
· ALL DIMENSIONS TO BE CHECKED ON SITE.
· ALL OMISSIONS AND DISCREPANCIES TO BE REPORTED TO THE ARCHITECT IMMEDIATELY

NORTH POINT

TF ARCHITECTURE
2-3 WOODSTOCK STREET
LONDON W1C 2AB
T. 020 7052 0756
F. 020 7052 0757
E. info@tfarchitecture.com

CLIENT	CROWN STATE				
PROJECT	10 CHESTER PLACE, LONDON NW1				
DRAWING TITLE	INTERNAL DOOR_TYPE C				
DATE	171006	SCALE	1:10@A3	JOB NO.	471
DRWG NO.	DET.5002	REV.			