



1 ELEVATION
Scale 1:10

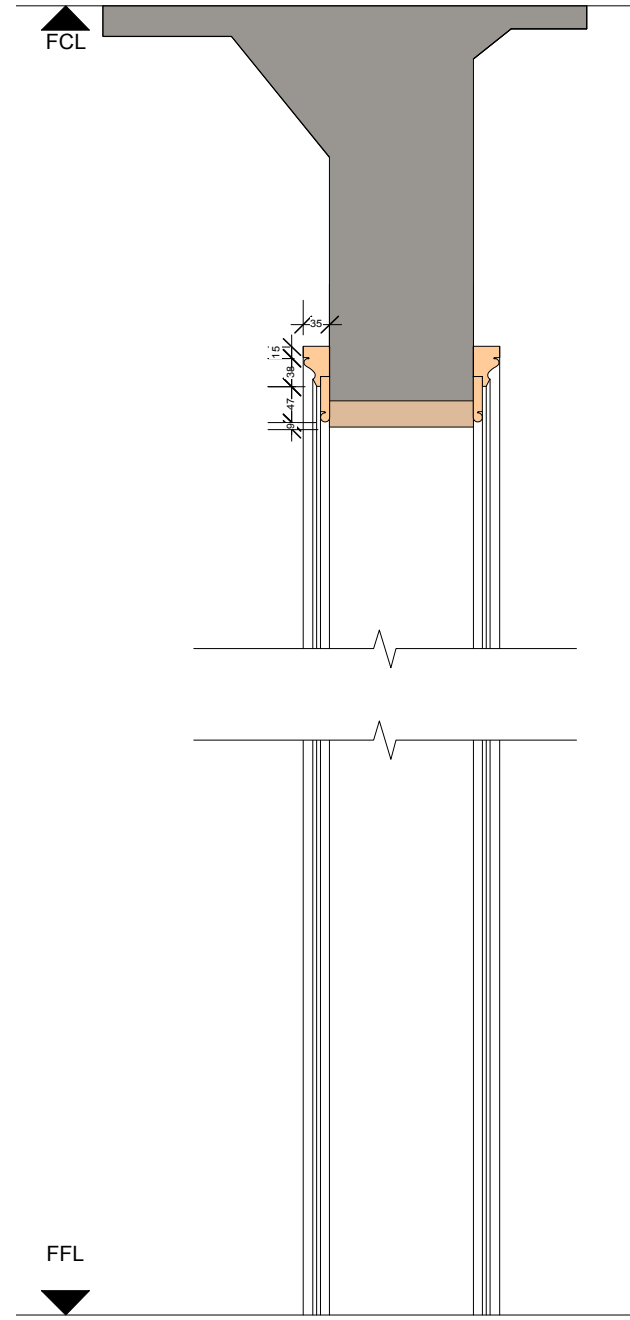

2 HEIGHT SECTION
Scale 1:10

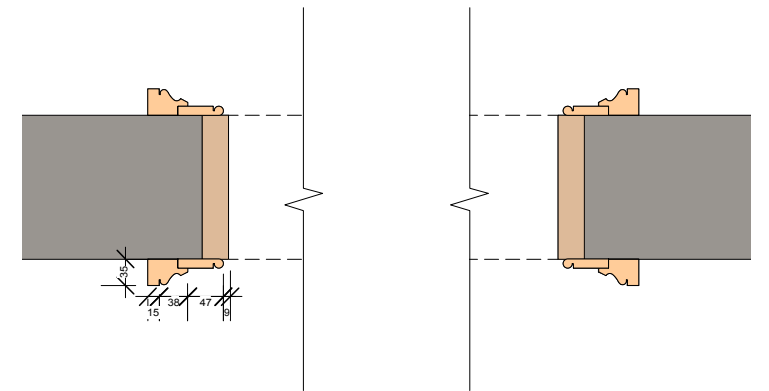

3 PLAN SECTION
Scale 1:10

OPENING BETWEEN DINING ROOM AND KITCHEN AND BETWEEN RECEPTION ROOM 1 AND RECEPTION ROOM 2

NOTES:
 · DO NOT SCALE FROM THIS DRAWING.
 · ALL DIMENSIONS TO BE CHECKED ON SITE.
 · ALL OMISSIONS AND DISCREPANCIES TO BE REPORTED TO THE ARCHITECT IMMEDIATELY

NORTH POINT

TF ARCHITECTURE
 2-3 WOODSTOCK STREET
 LONDON W1C 2AB
 T. 020 7052 0756
 F. 020 7052 0757
 E. info@tfarchitecture.com

CLIENT	CROWN STATE			
PROJECT	10 CHESTER PLACE, LONDON NW1			
DRAWING TITLE	PLANNING	OPENING		
DATE 171006	SCALE 1:10@A3	JOB NO. 471	DRWG NO. DET.5008	REV.