


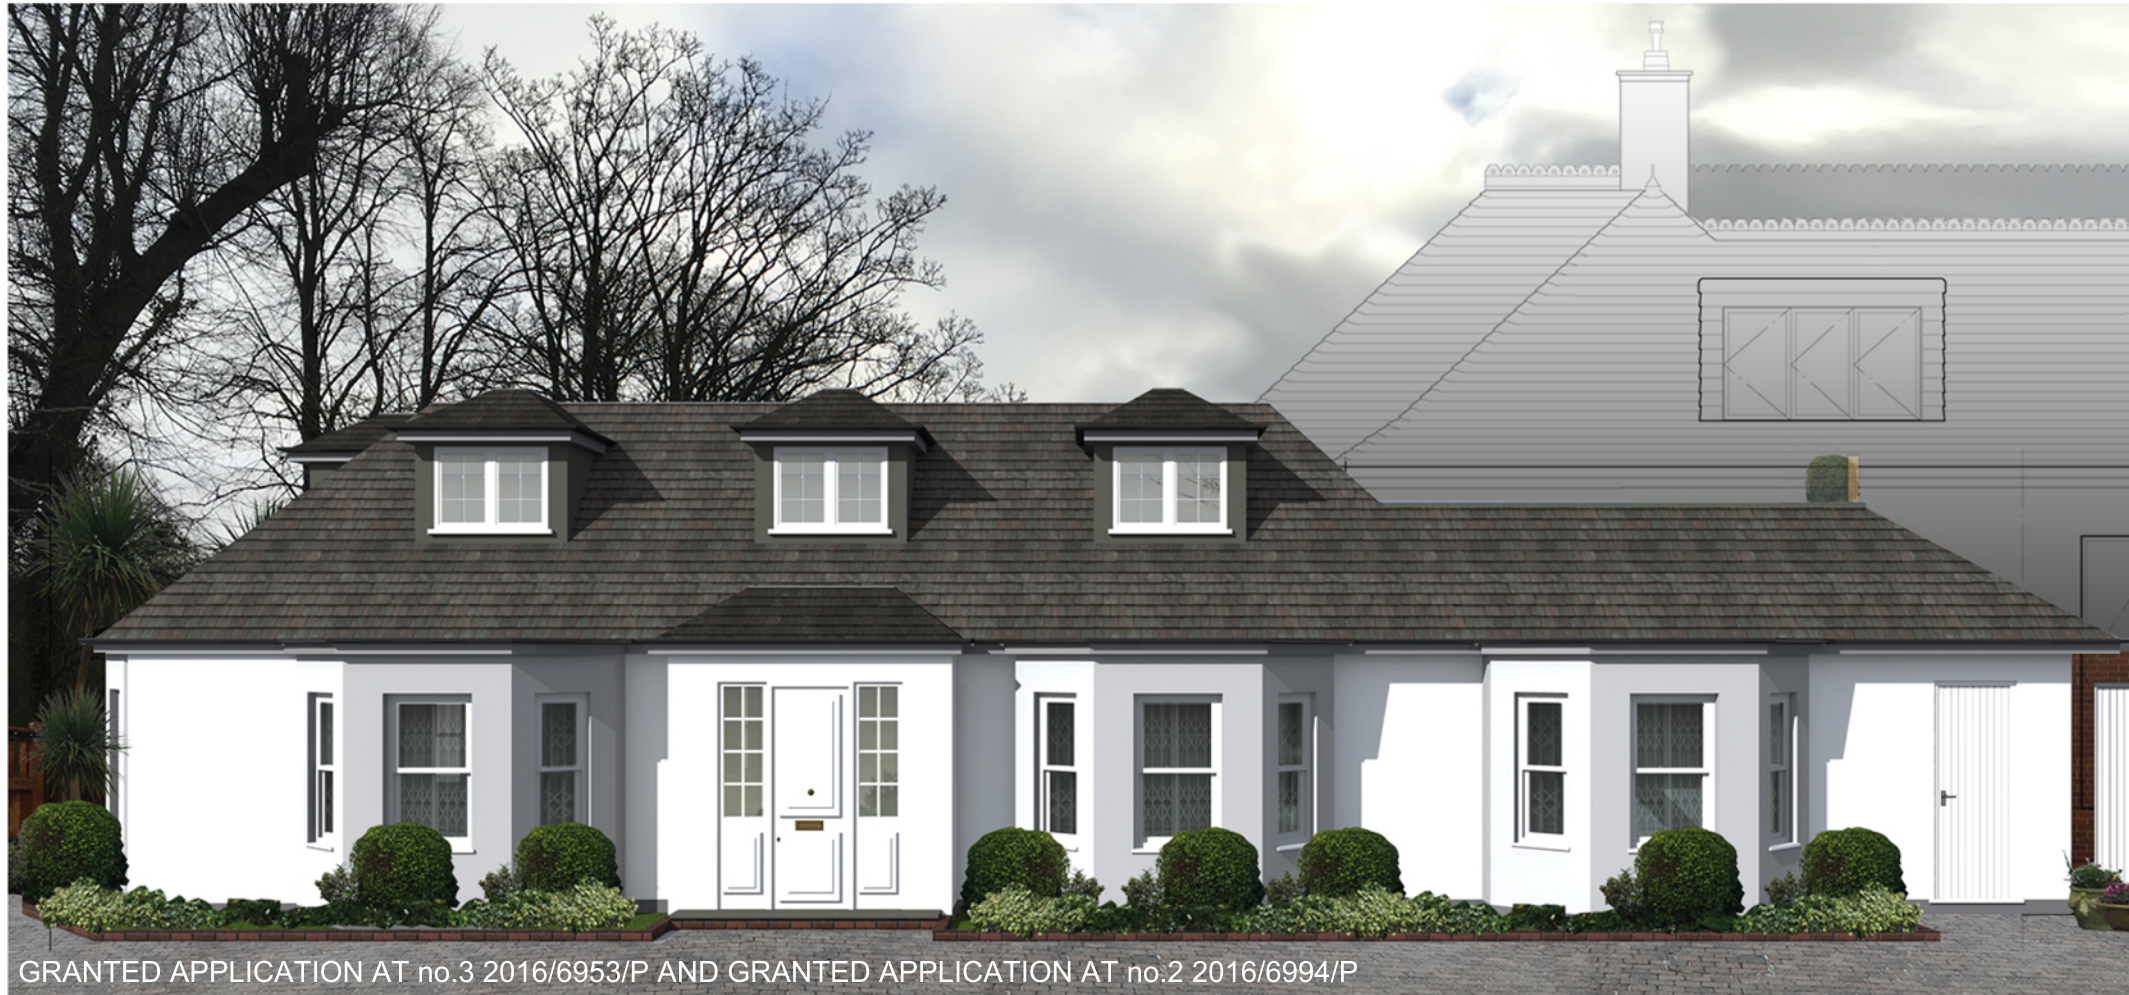

GRANTED APPLICATION AT no.3 2016/6953/P AND GRANTED APPLICATION AT no.2 2016/6994/P



PROPOSED VARIATON OF CONDITION ref.2017/4730/P AT no.3 GRANTED APPLICATION 2016/6953/P AND GRANTED APPLICATION AT no.2

CLIENT:

Mr & Mrs Bull

JOB TITLE:

PROPOSED ROOF ALTERATION TO GRANTED APPLICATION 2016/6953/P CONSISTING OF REPLACEMENT OF ROOF TO FACILITATE LOFT CONVERSION INCLUDING FRONT AND SIDE DORMER WINDOWS AND CREATION OF RAISED TERRACE; ERECTION OF TWO BAY-WINDOWS AND PORCH EXTENSION AT THE FRONT AND CONVERSION OF GARAGES INTO HABITABLE SPACE AT GROUND FLOOR LEVEL

at:

3 INVERFORTH CLOSE
LONDON
NW3 7EX

DRAWING TITLE:

GRANTED AND PROPOSED FRONT 3D VIEWS
INCLUDING GRANTED APP FOR no.2

SCALE: 1:100

DATE: 06/10/17

DRAWING NUMBER: VC/14

REVISIONS:

A.D.A Architectural
Design Ltd
UNIT 2, BREASY PLACE,
BURROUGHS GARDENS
HENDON, LONDON
NW4 4AT
TEL: 020 8202 1766

info@ada-architecture.co.uk