

- 1) ALL DIMENSIONS TO BE CHECKED ON SITE AND NOT
2) DAYLIGHT AND SUNLIGHT SHALL BE INFORMED
OF ANY DISCREPANCIES IN WRITING.
3) ALL DIMENSIONS ARE IN MMS

SOURCES OF INFORMATION

Exploration Architecture
Existing and Proposed Drawings
1502-AR drawing Pack and 3d model
Received September 2017

KEY

- EXISTING BUILDINGS
TEST WINDOWS/ROOMS

TITLE

Plan and 3D View
Existing Buildings

CLIENT

Exploration Architecture

PROJECT



Grove End House,
London


Daylight&Sunlight
(UK) LTD

Daylight and Sunlight (UK) Ltd
2nd Floor
145-157 St. John Street
London, EC1V 4PY

T. 0845 052 1146
E. enquiries@daylightandsunlight.co.uk
W. daylightandsunlight.co.uk


DRAWN BY JN	DATE Sept 2017
SCALE NTS	CHECKED .
DRAWING NO. 1421/DSO/01	RELEASE NO. 1

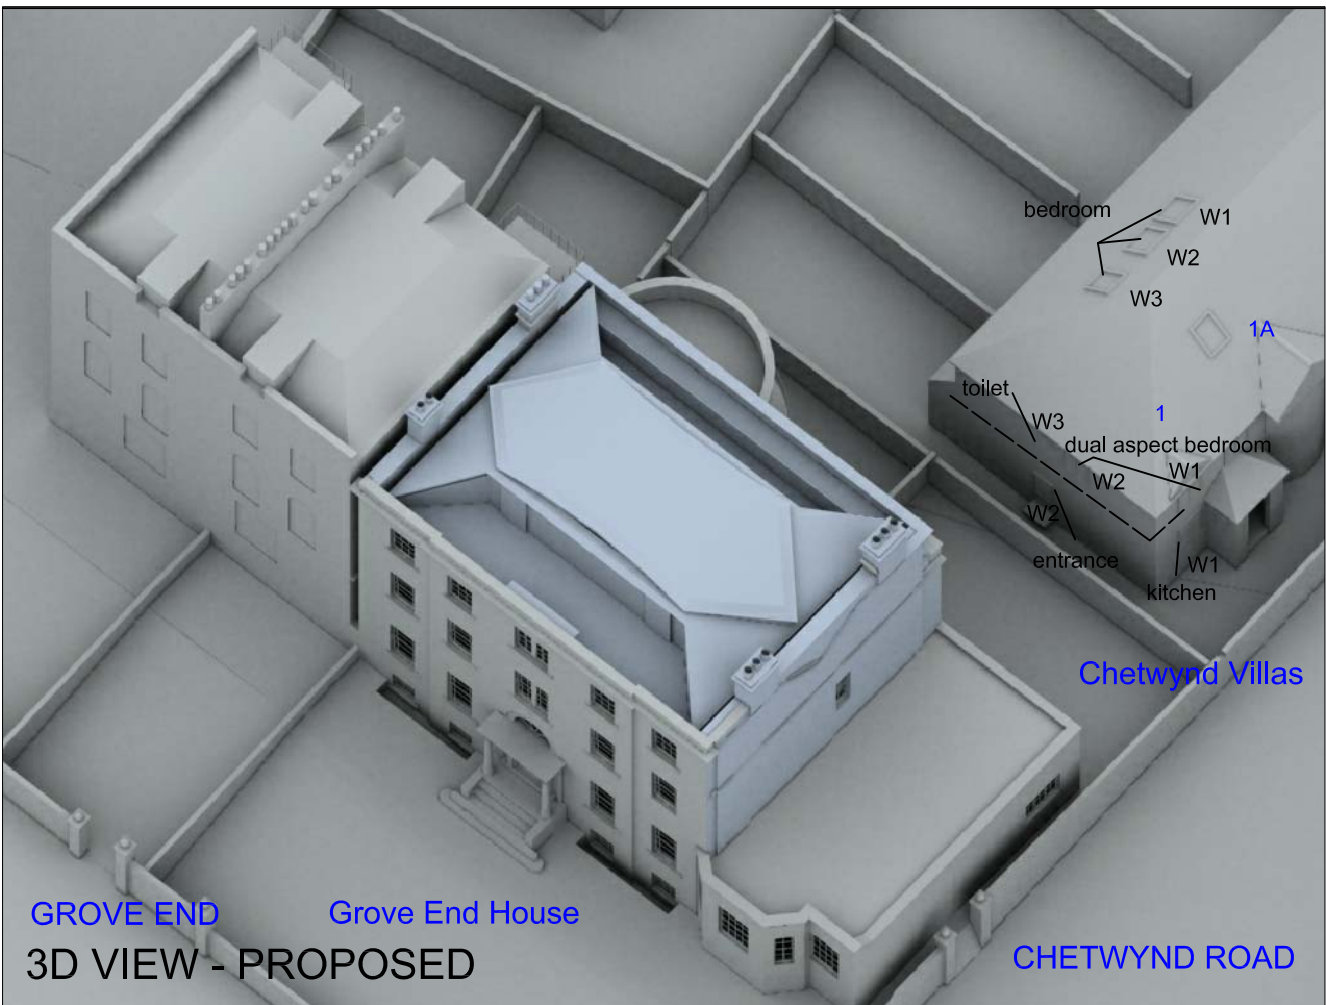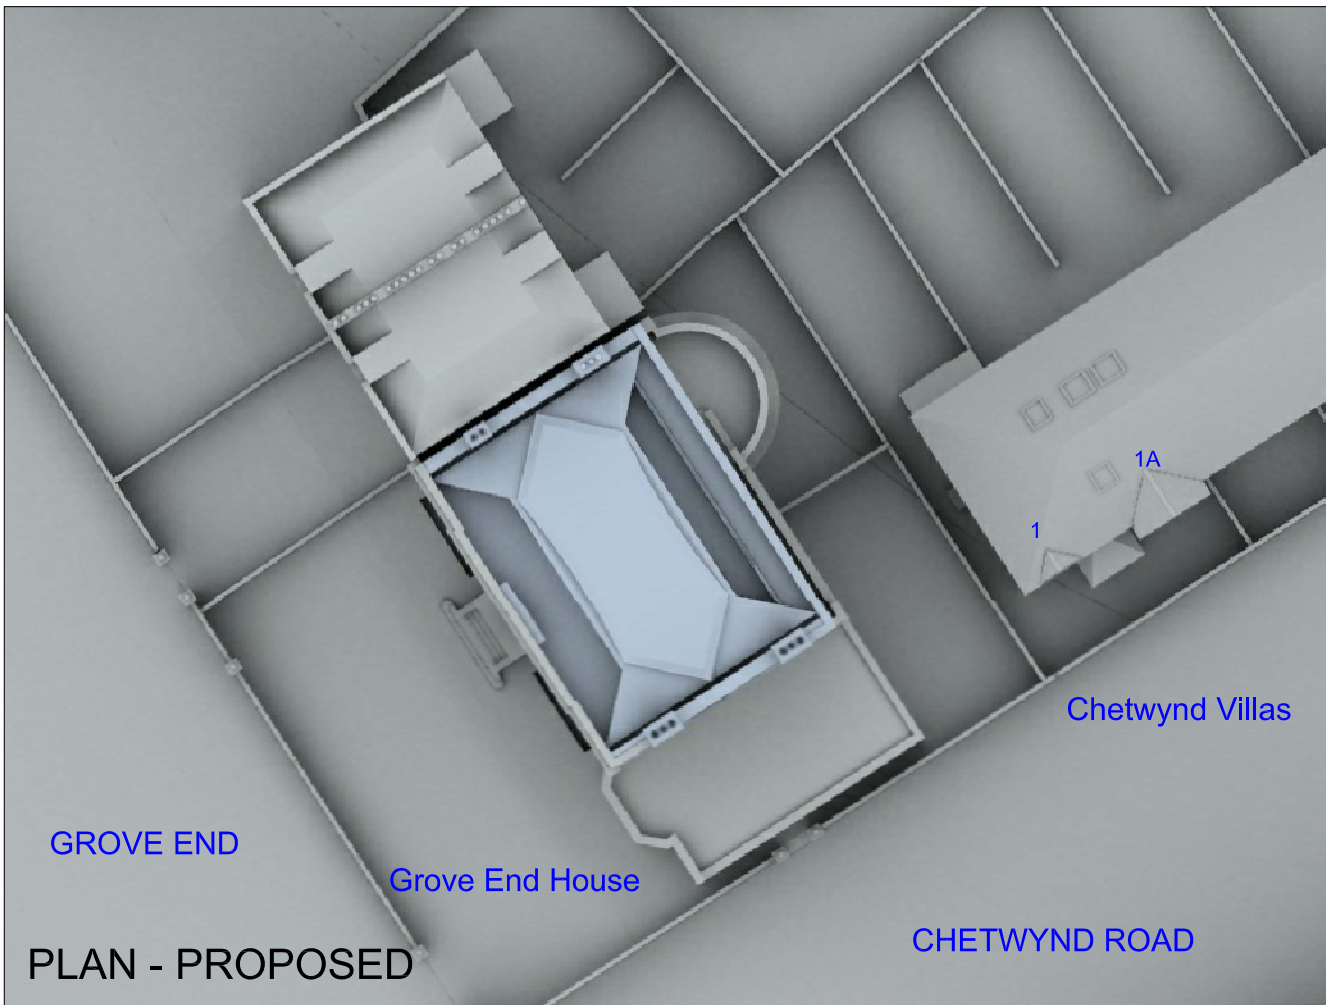

1) ALL DIMENSIONS TO BE CHECKED ON SITE AND NOT
2) DAYLIGHT AND SUNLIGHT SHALL BE INFORMED
OF ANY DISCREPANCIES IN WRITING.
3) ALL DIMENSIONS ARE IN MMS

SOURCES OF INFORMATION

Exploration Architecture
Existing and Proposed Drawings
1502-AR drawing Pack and 3d model
Received September 2017

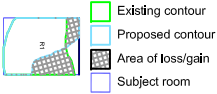

KEY

- PROPOSED BUILDINGS
- TEST WINDOWS/ROOMS

TITLE

Plan and 3D View
Proposed Buildings
Permanent Overshadowing
Diagram

CLIENT

Exploration Architecture

PROJECT



Grove End House,
London



Daylight and Sunlight (UK) Ltd
2nd Floor
145-157 St. John Street
London, EC1V 4PY

T. 0845 052 1146
E. enquiries@daylightandsunlight.co.uk
W. daylightandsunlight.co.uk

DRAWN BY JN	DATE Sept 2017
SCALE NTS	CHECKED .
DRAWING NO. 1421/DSO/02	RELEASE NO. 1

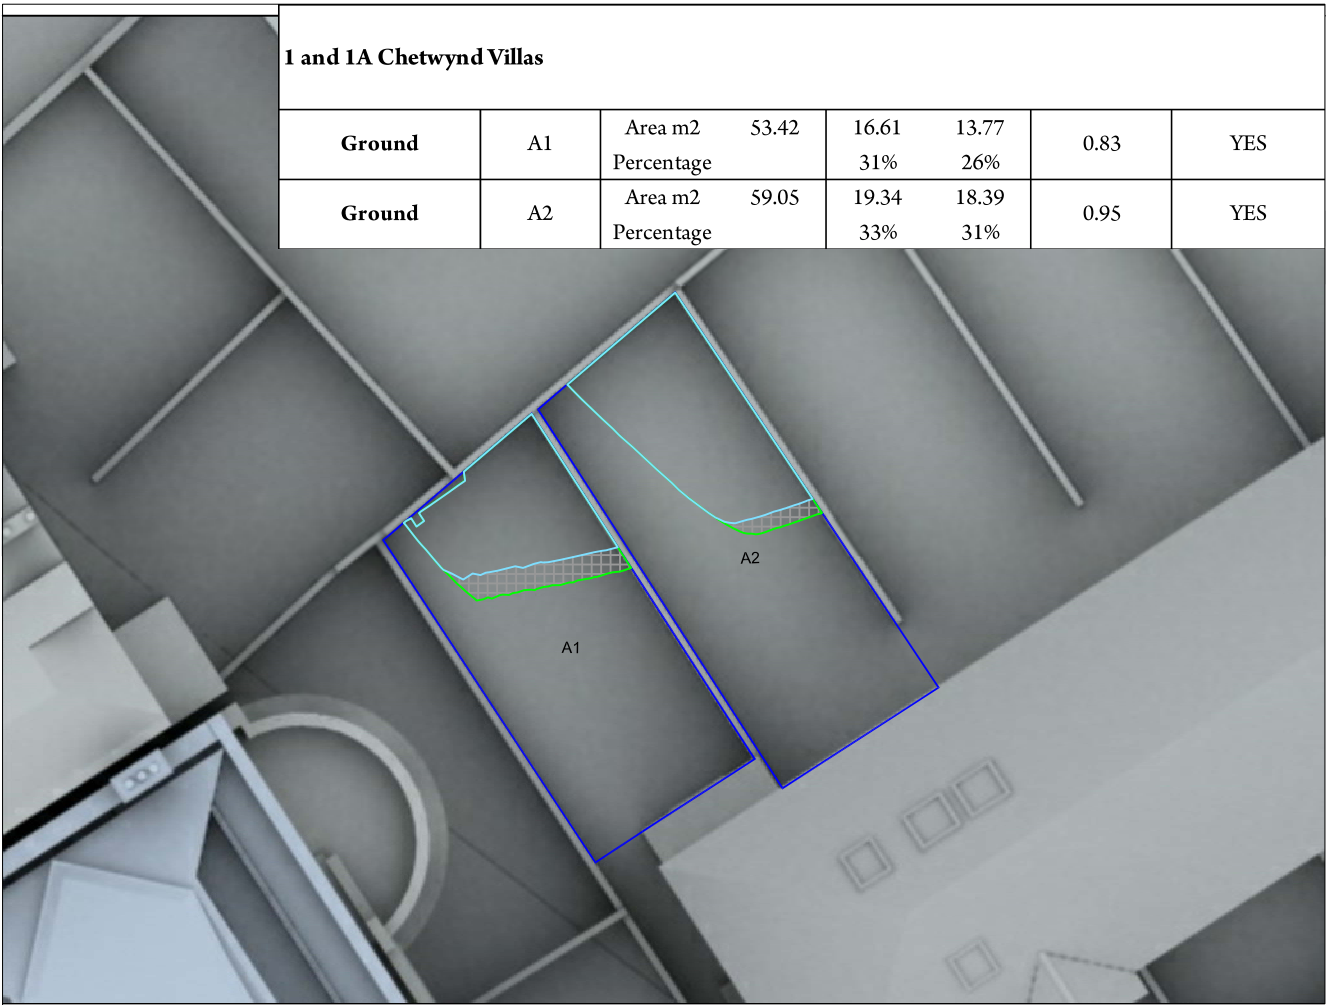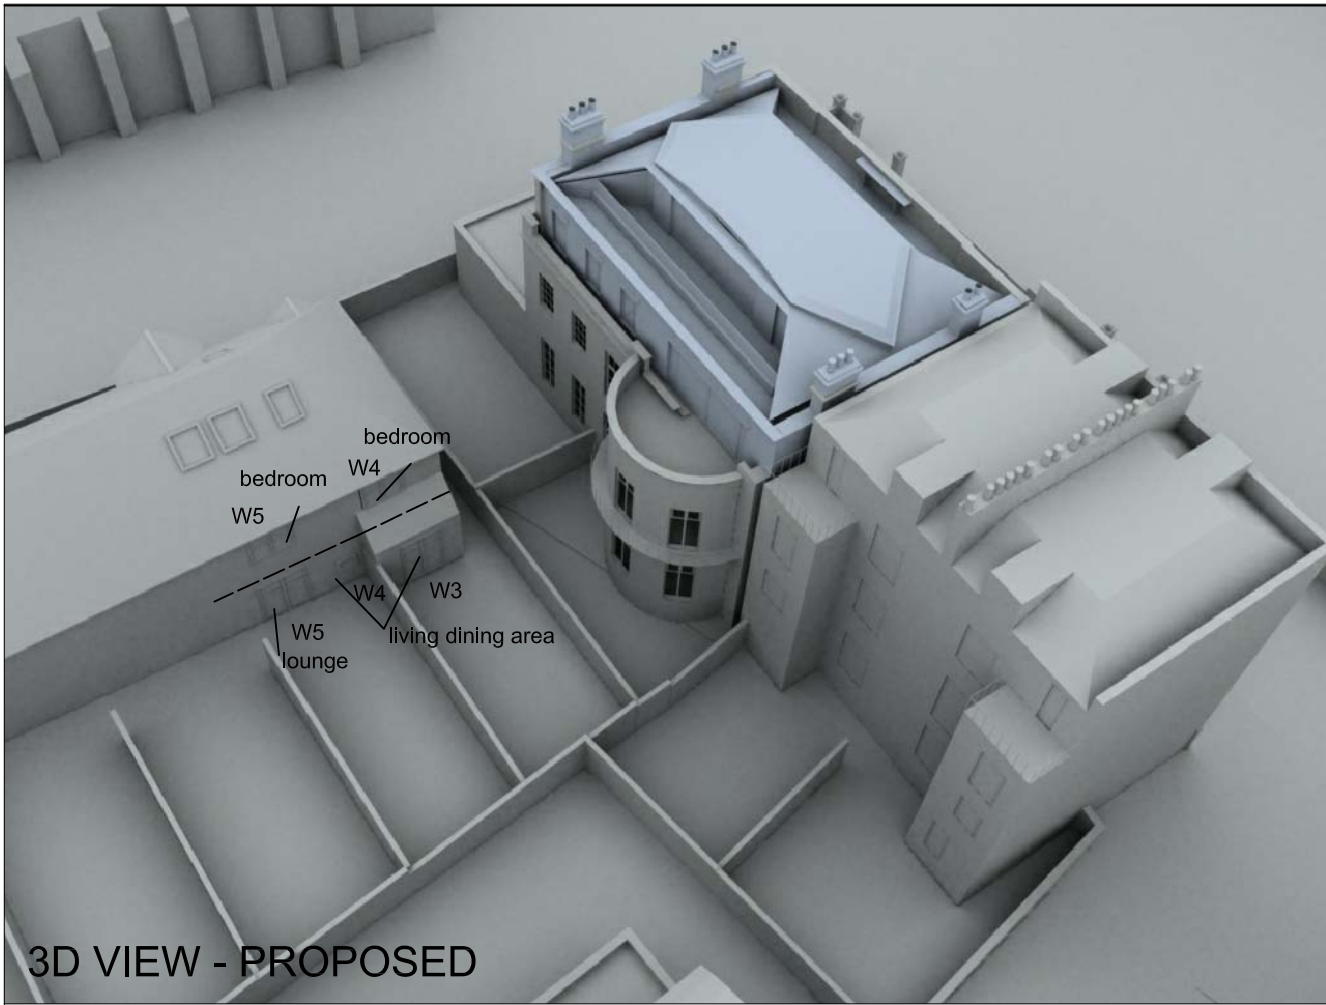

1 and 1A Chetwynd Villas

Ground	A1	Area m2	53.42	16.61	13.77	0.83	YES
		Percentage		31%	26%		
Ground	A2	Area m2	59.05	19.34	18.39	0.95	YES
		Percentage		33%	31%		