


Rev. : a. Title description amended 13/09/2017  
 b. Amended to Planner's letter of 14Sep17 18/09/2017

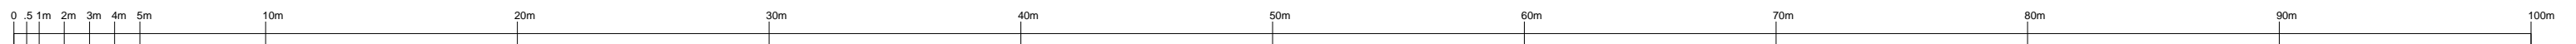

PAPER SCALE

**“Installation of 4x pairs of CCTV security cameras mounted on the underside of the balconies at Nos. 1 , 6, 11 and 17 Regents Park Terrace, connected by a black cable duct running along the top of the balcony terrace from Nos. 1 to 17”**

**ELEVATION (Existing) Camera Locations 1-17 REGENT'S PARK TERRACE NW1**

**Proposed CCTV installation indicated in RED**

Scale 1: 250 @ A3  
 drwg **No 1704 - C - 01**