



Part Ground-1st SECTION @ 1:10

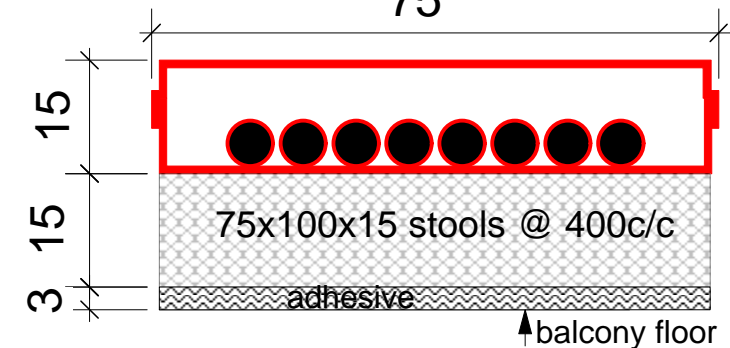


FULL SIZE 8No CAT5E in black plastic trunking


“Installation of 4x pairs of CCTV security cameras mounted on the underside of the balconies at Nos. 1 , 6, 11 and 17 Regents Park Terrace, connected by a black cable duct running along the top of the balcony terrace from Nos. 1 to 17”

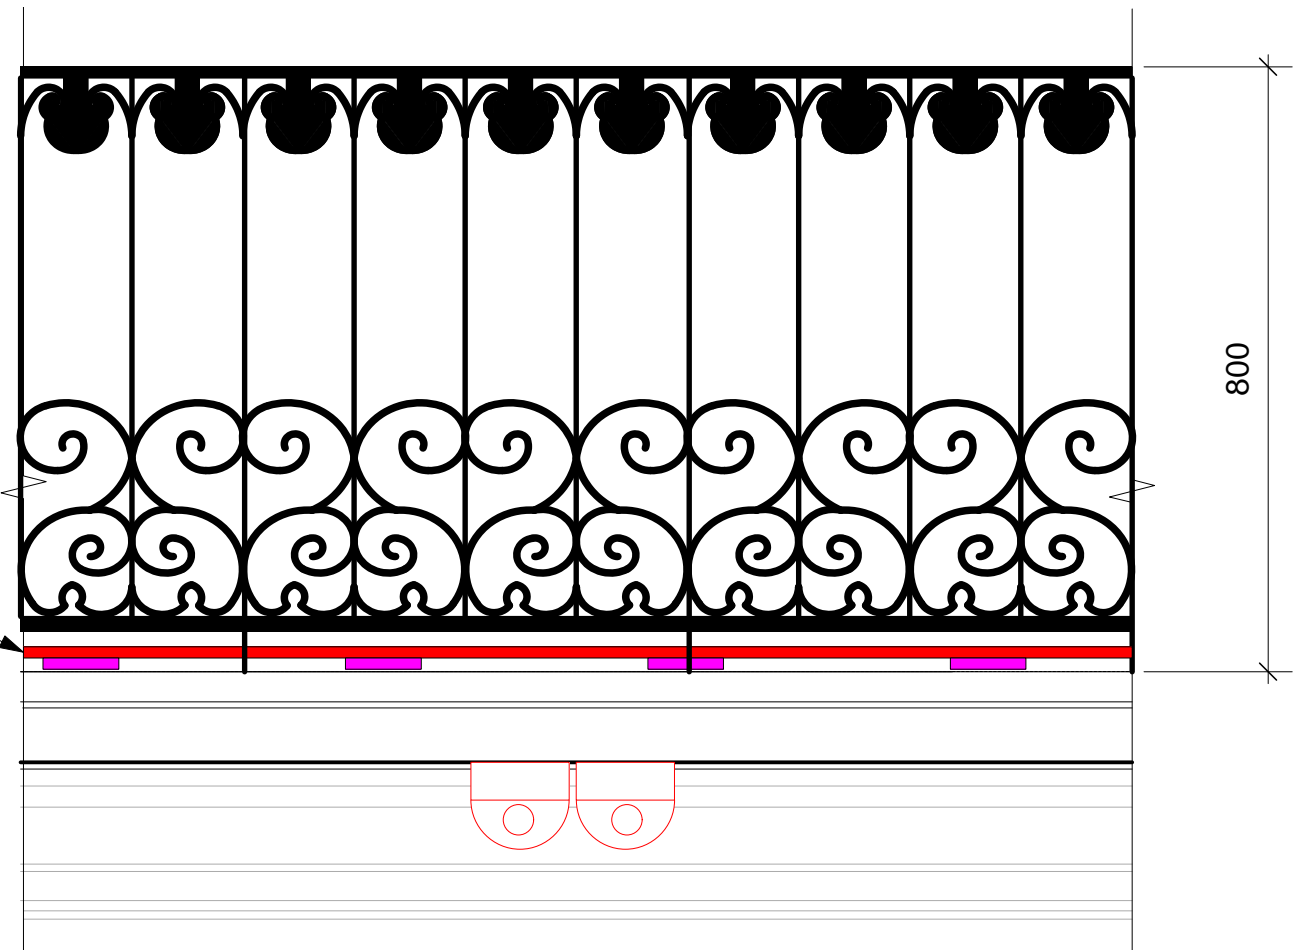

Part Balcony Elevation @ 1:10

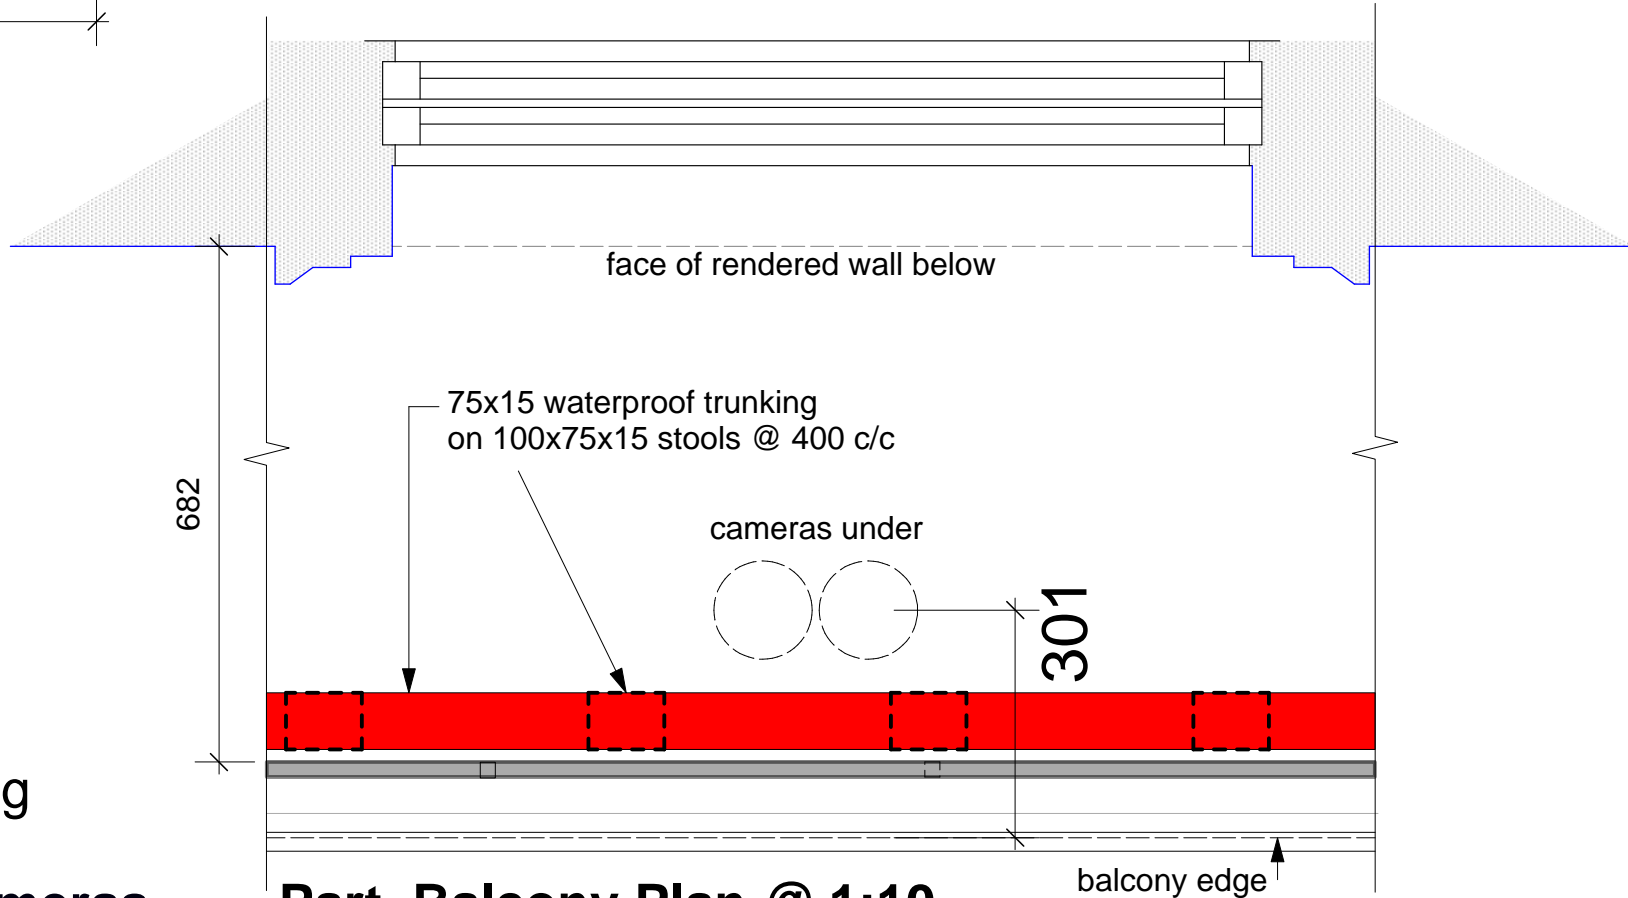

Part Balcony Plan @ 1:10
Trunking over & Cameras under 1st Floor Balcony

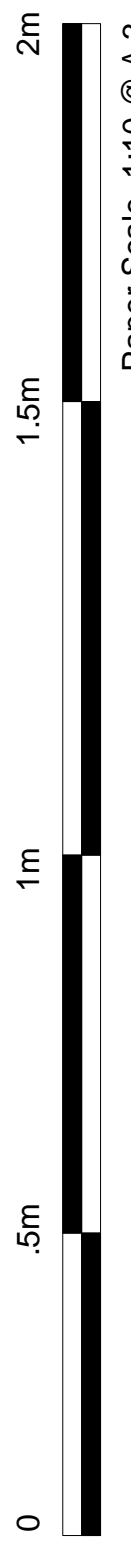

Paper Scale 1:10 @ A 3

1-17 REGENT'S PARK TERRACE NW1
Camera Location Details

Proposed work shown in RED

Scale 1: 10 @ A3

Rev. : a. Title description amended 13/09/2017
b. Amended to Planner's letter of 14Sep17 18/09/2017

drwg No 1704 -C- 03