



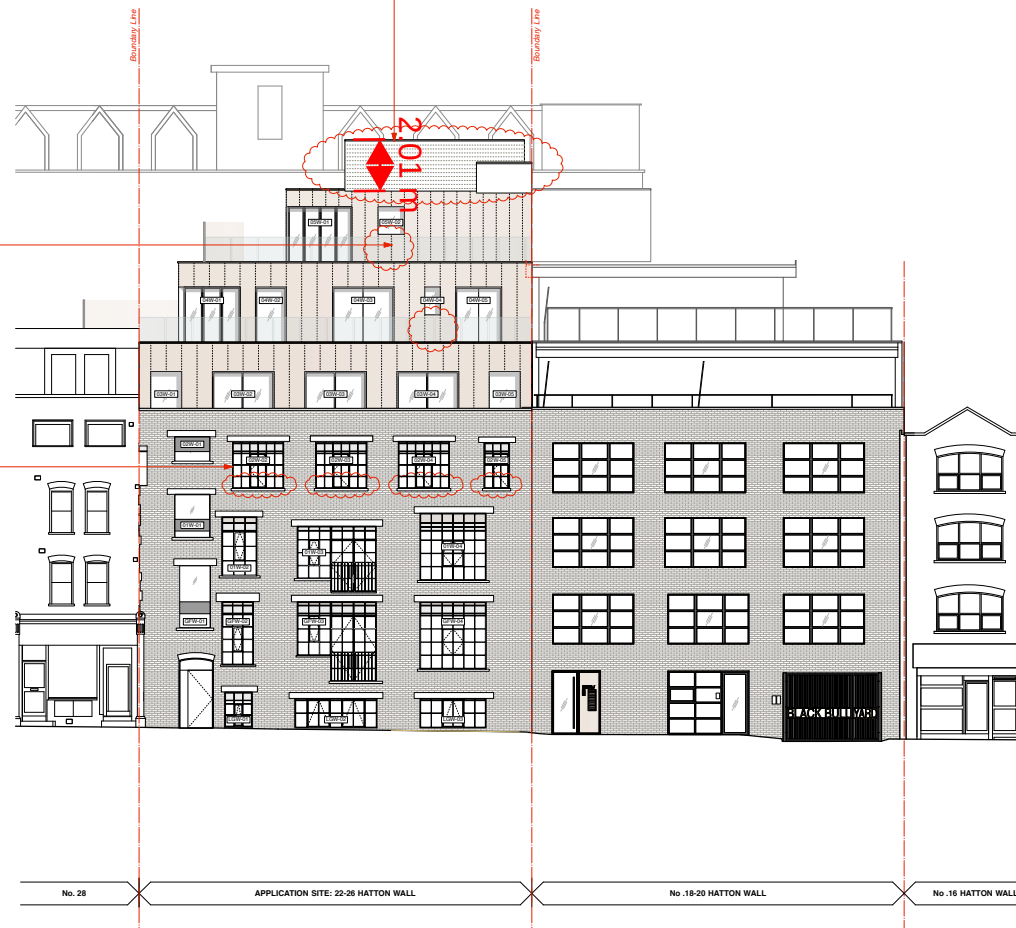

© gpad London Ltd.

PROJECT		18-26 HATTON WALL LONDON EC2N 8JH				DRAWING SIZE		FRONT ELEVATION	
CLIENT		BOULTBEE BROOKS (HATTON WALL) LLP				 architecture & interior design Unit 1 9a Dollington Street Clerkenwell London EC1V 0SE			
SCALE		1:200 @ A1		DATE MAR 16					
CHG.D		JA		DNG NO		435-PA-B.02		E	

Acoustic roof enclosure narrowed and elongated
to accommodate layout of ventilation equipment.

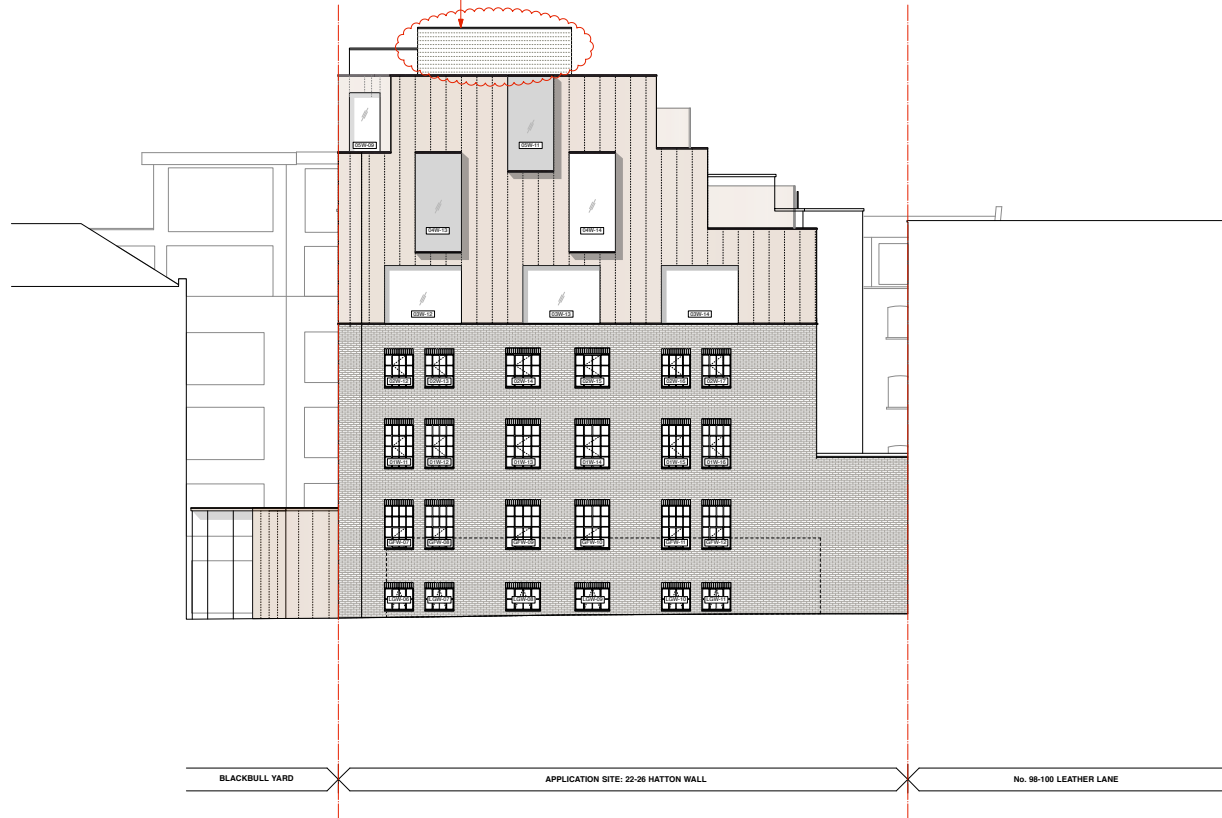

BLACKBULL YARD

APPLICATION SITE: 22-26 HATTON WALL

No. 98-100 LEATHER LANE


0 2m 4m 6m 8m 10m

PLANNING

© gpad London Ltd.

PROJECT			18-26 HATTON WALL LONDON EC1N 8JH			DRAWING TITLE			REAR ELEVATION		
CLIENT			BOULTBEE BROOKS (HATTON WALL) LLP						gpad architecture & interior design		
SCALE			1:100@A1			DATE					
CHDR.			JA			DWO NO.			435-PA-B.03		
						DWG BY			DW		
									REV.		
									E		
									T. 020 7549 2133 T. 020 7549 2144 E. info@gpad.co.uk W. www.gpad.co.uk		
									Unit 1 9a Dollington Street Clerkenwell London EC1V 0BQ		

T: 020 7549 2133
F: 020 7549 2144
E: info@gpadltd.com
W: www.gpadltd.com

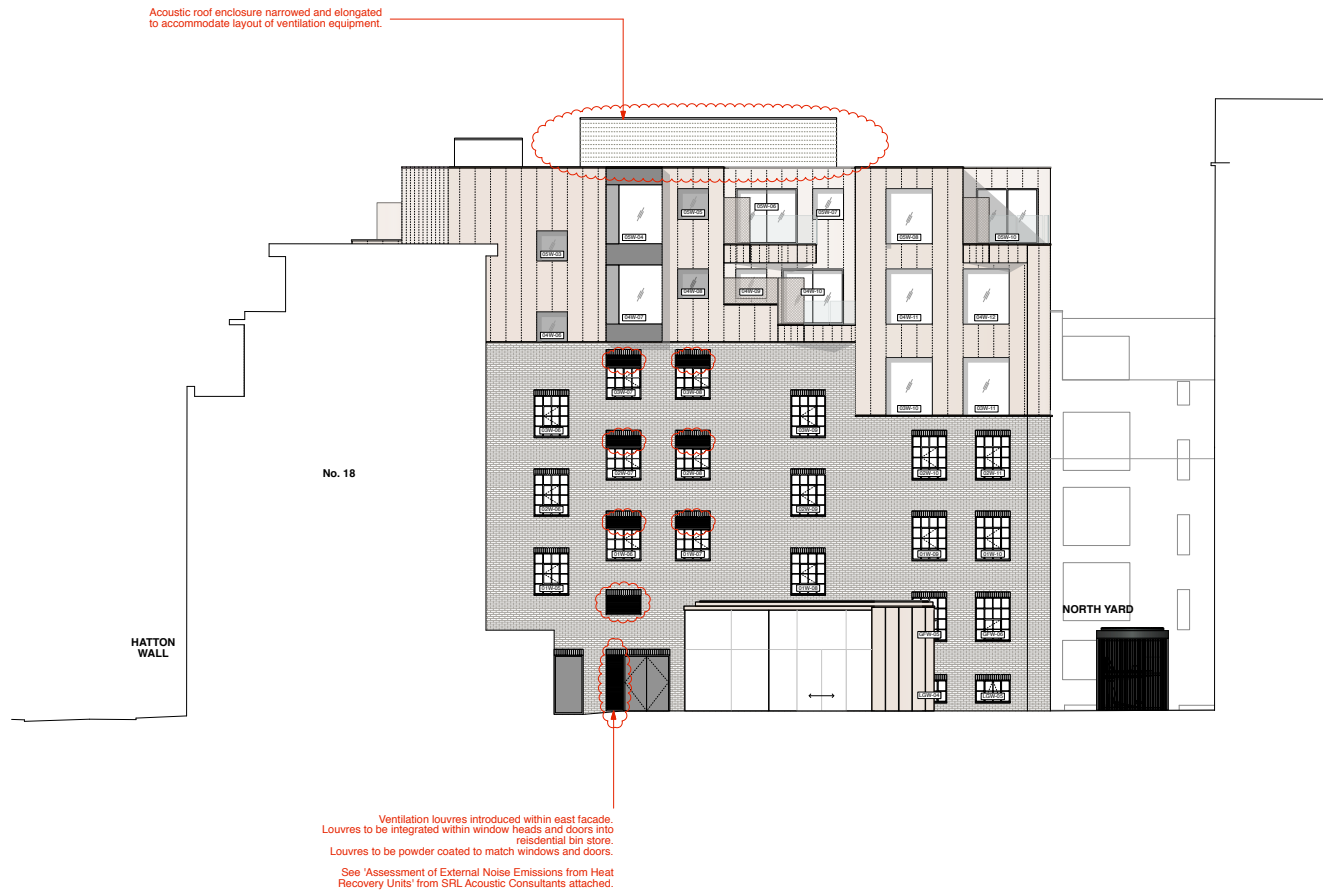


0 2m 4m 6m 8m 10m

PLANNING

© gpad London Ltd.

PROJECT		18-26 HATTON WALL LONDON EC1N 8JH				DRAWING TITLE		EAST ELEVATION					
CLIENT		BOULTBEE BROOKS (HATTON WALL) LLP				 architecture & interior design T: 020 7549 2133 F: 020 7549 2144 E: info@gpadltd.com W: www.gpadltd.com Unit 1 9a Dollington Street Clerkenwell London EC1V 0BQ							
SCALE		1:100@A1		DATE MAR 16						DWG BY DW		REV.	
CHD.		JA		DWG NO.						435-PA-B.04		E	


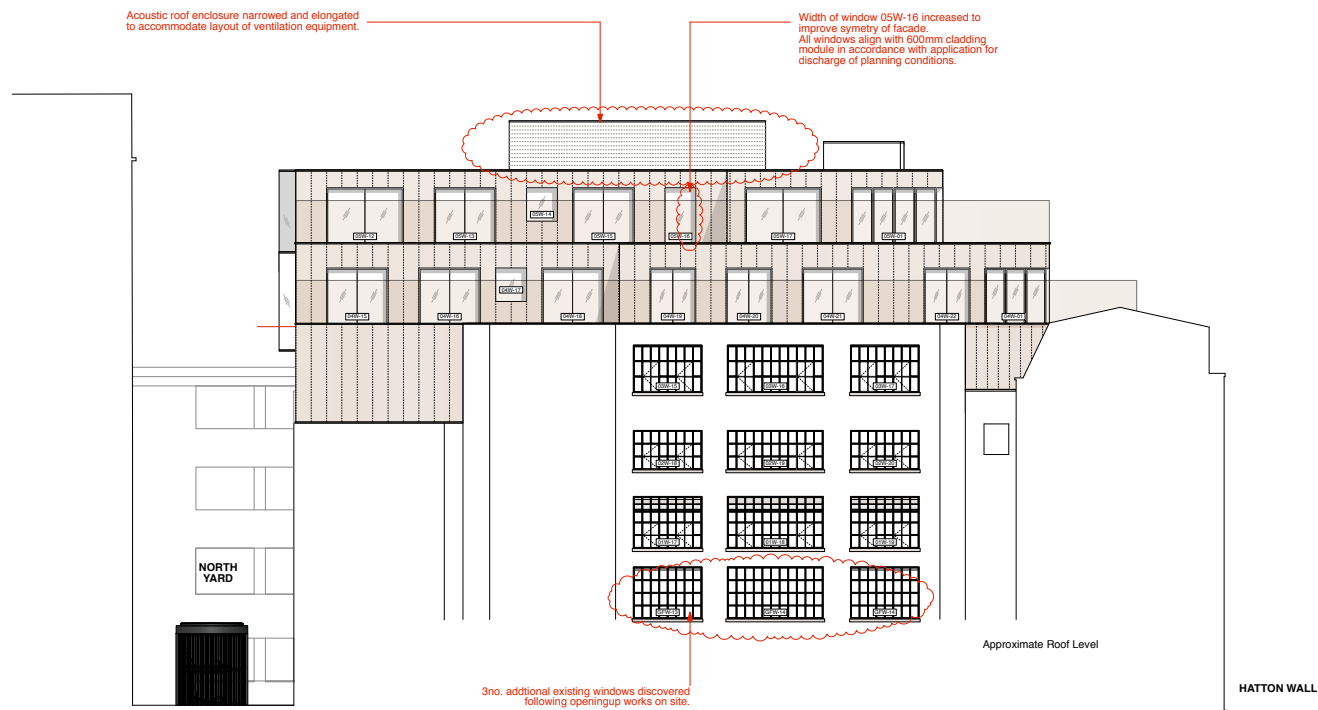


0 2m 4m 6m 8m 10m

PLANNING

© gpad London Ltd.

PROJECT		18-26 HATTON WALL LONDON EC1N 8JH				DRAWING TITLE		WEST ELEVATION	
CLIENT		BOULTBEE BROOKS (HATTON WALL) LLP				 architecture & interior design T: 020 7549 2133 F: 020 7549 2144 E: info@gpadltd.com W: www.gpadltd.com Unit 1 9a Dollington Street Clerkenwell London EC1V 0BQ			
SCALE		1:100@A1							
CHD.		JA	DWG NO.	435-PA-B.05		E			
DATE		MAR 16		DWG BY		DW		REV.	

 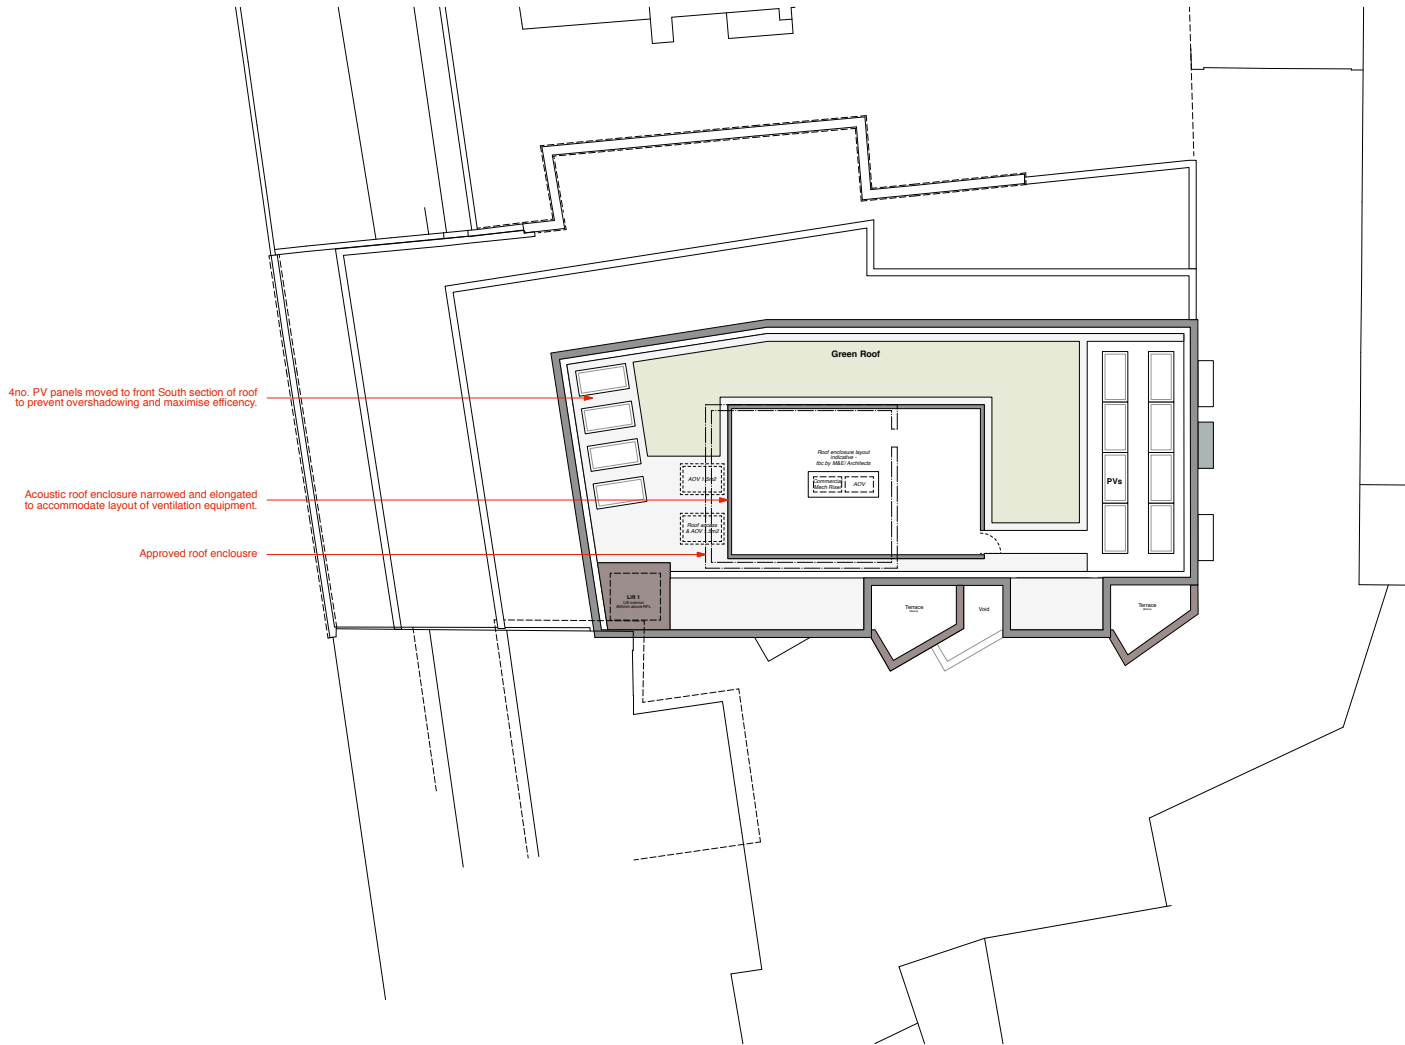

PLANNING

© gpad London Ltd.

PROJECT		18-26 HATTON WALL LONDON EC1N 8JH				DRAWING TITLE		ROOF PLAN	
CLIENT		BOULTBEE BROOKS (HATTON WALL) LLP				 architecture & interior design			
SCALE	1:100 @ A1		DATE	MAR 16		DWG BY	DW		REV.
CHKD.	JA	DWG NO.	435-PA-B.26		E		T: 020 7549 2133 F: 020 7549 2144 info@gpadltd.com W: www.gpadltd.com		
				Unit 1 9a Dollington Street Clerkenwell London EC1V 0BQ					