



PROPOSED UPPER GROUND FLOOR PLAN / LOWER FIRST FLOOR PLAN

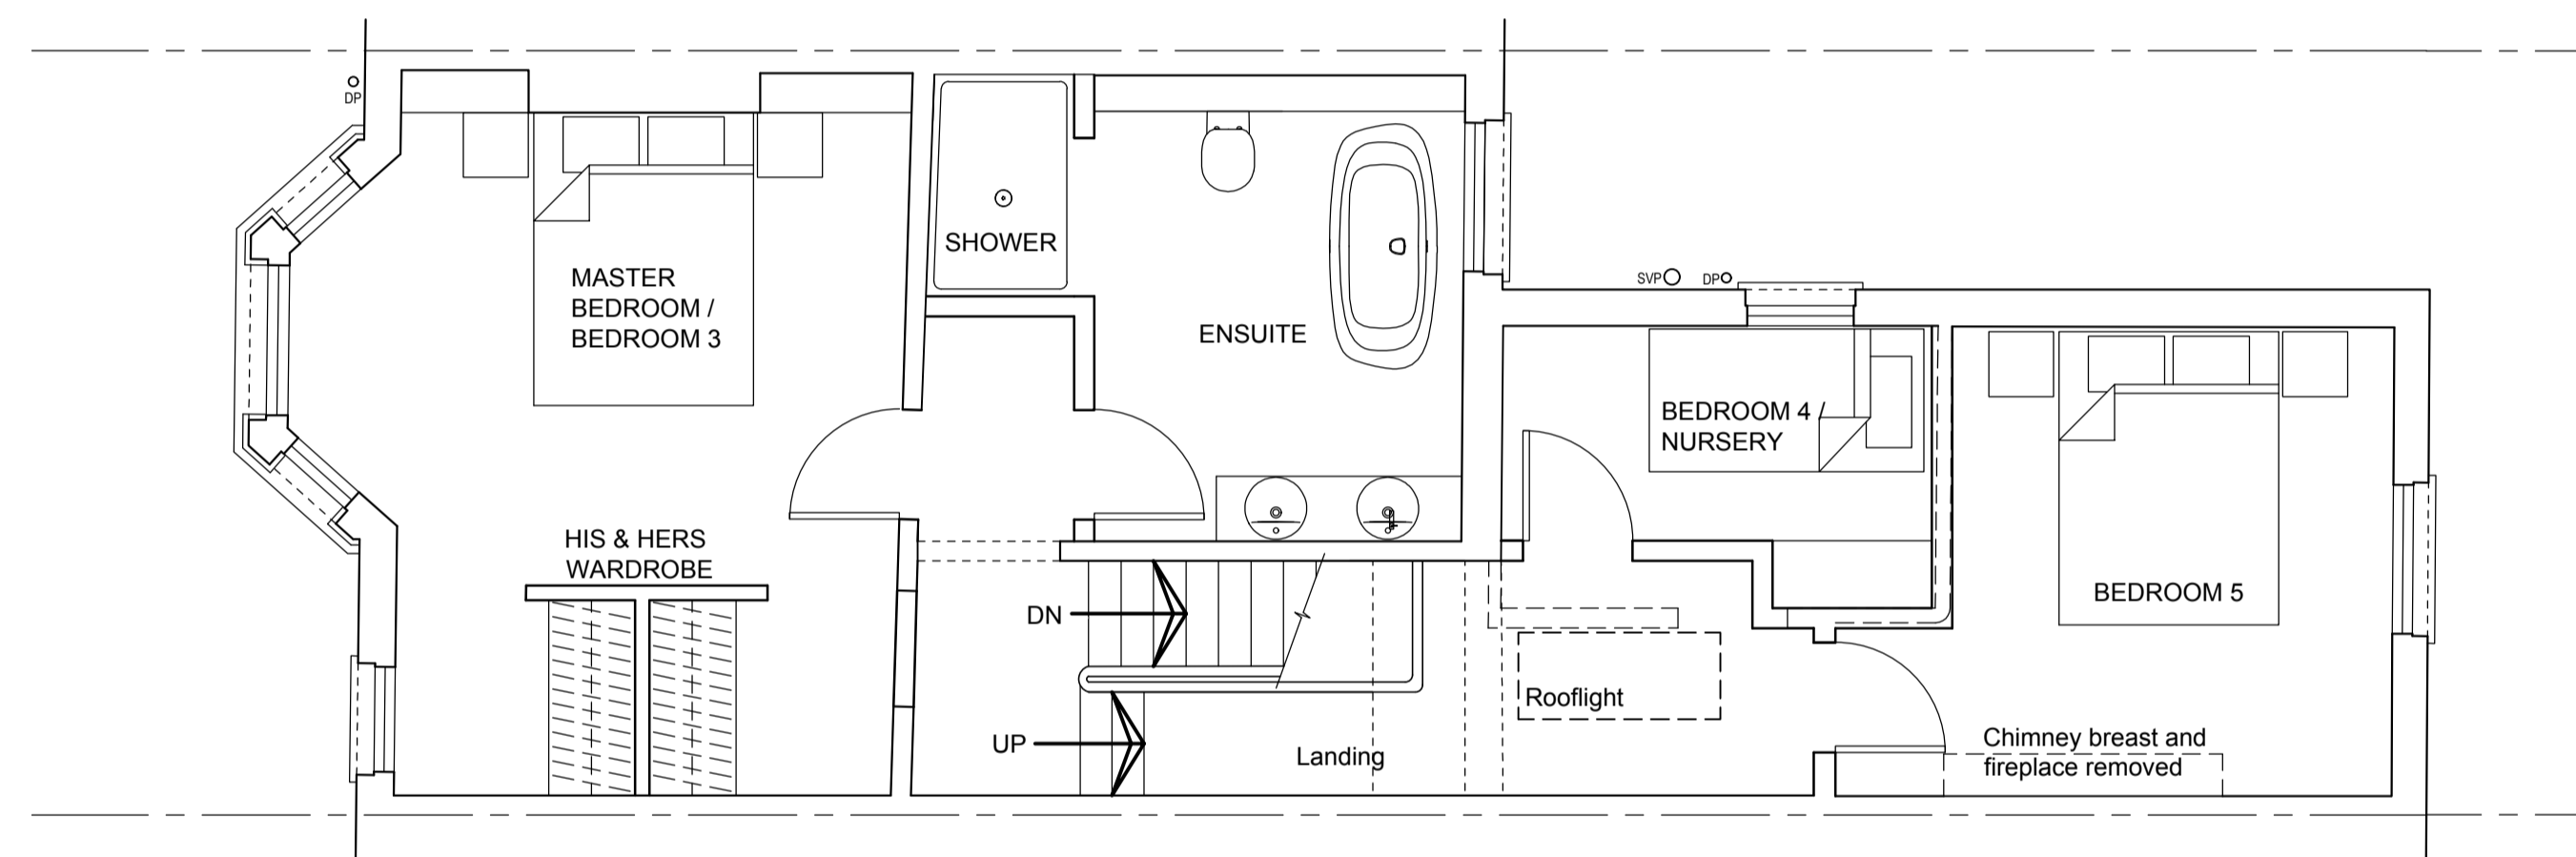

PROPOSED UPPER FIRST FLOOR PLAN / LOWER SECOND FLOOR PLAN

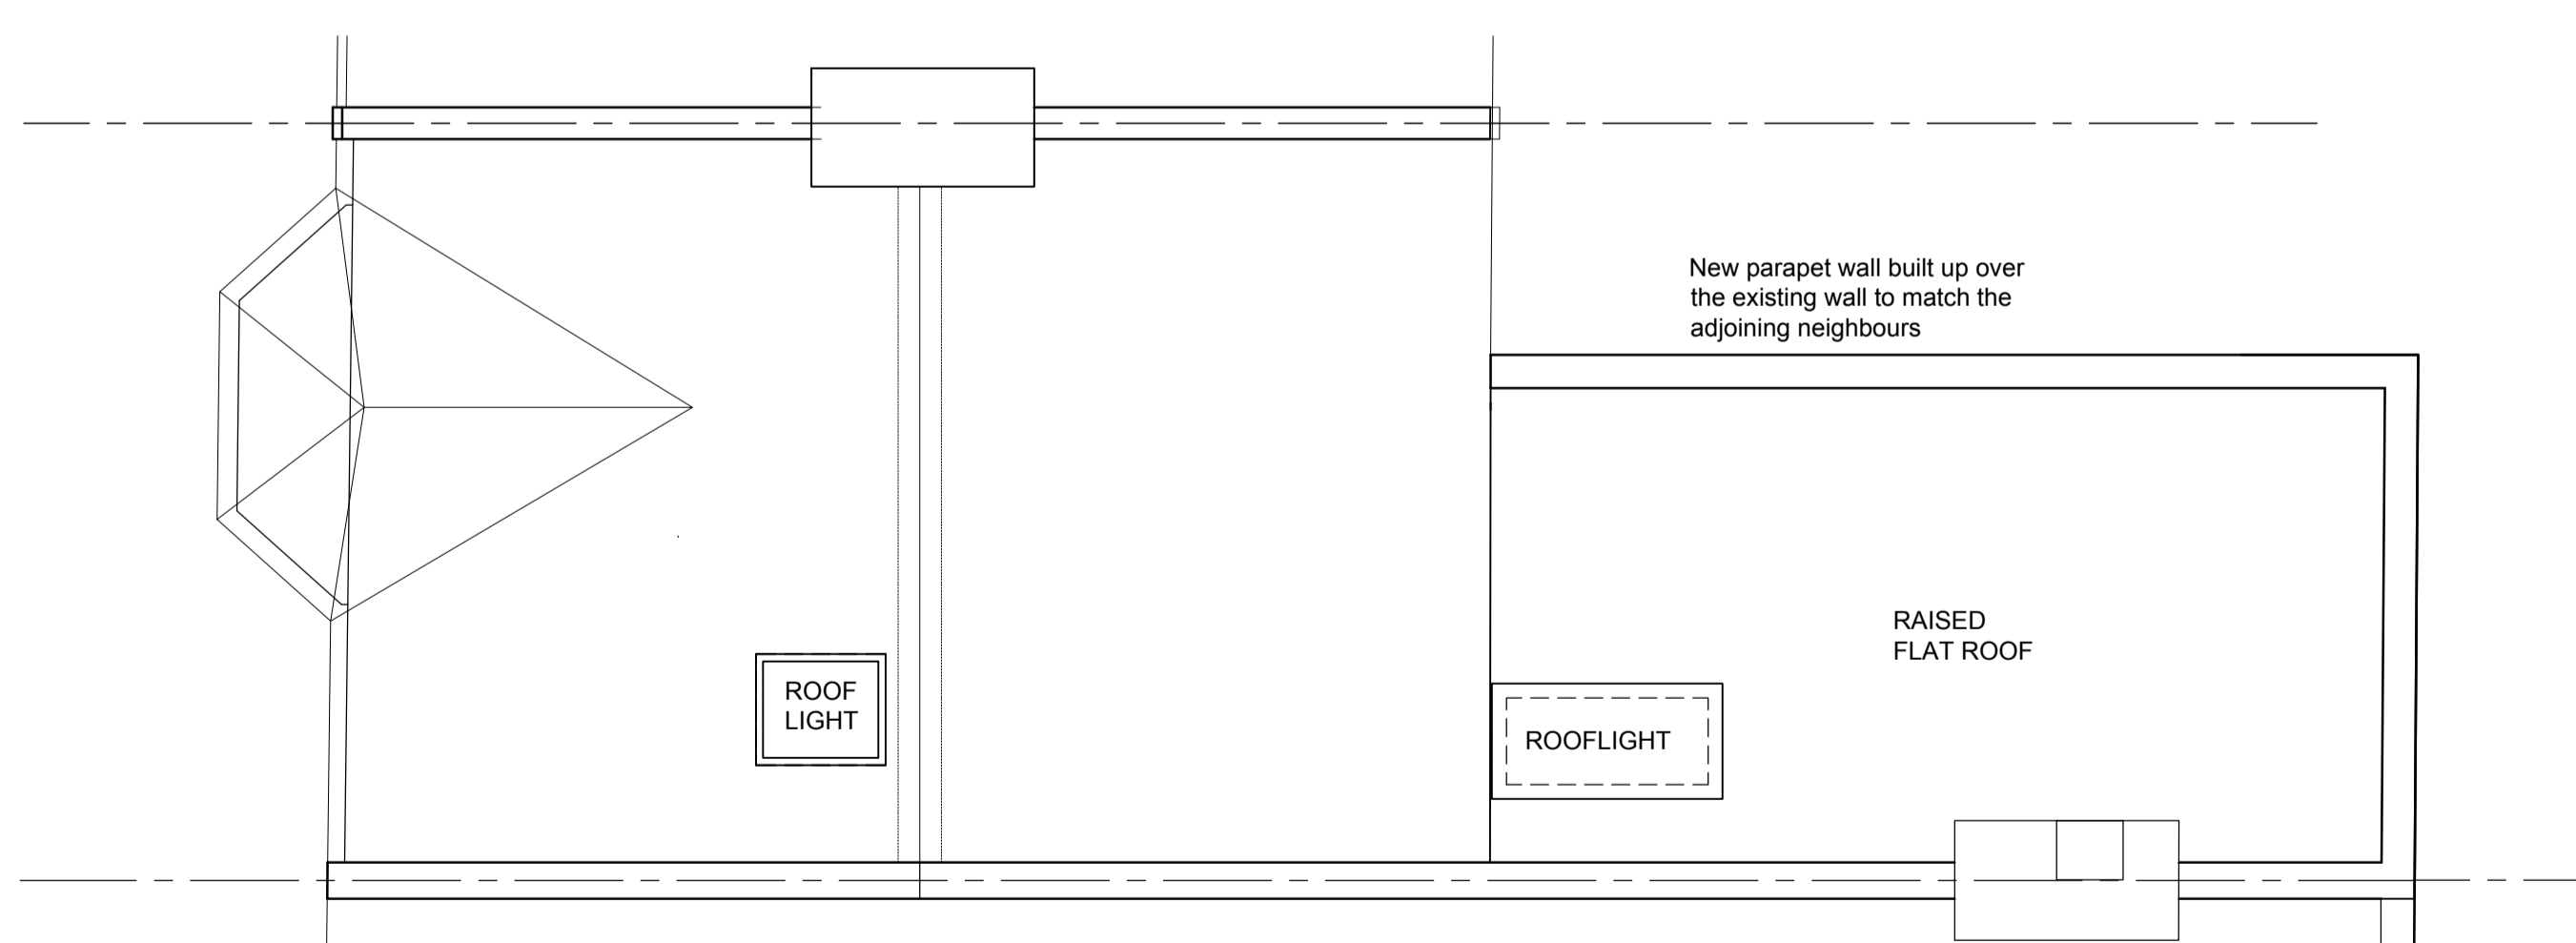

PROPOSED ROOF PLAN



Rev.	Description	Drawn	Date
D	Revised light-well	RH	Nov 17
C	Issued for Planning	MPW	May 16
B	Revd to suit Clients comments	MPW	Nov 15
A	Revd to suit Clients comments	MPW	Nov 15

PROJECT
13 KYLEMORE ROAD,
LONDON,
NW6 2PS

TITLE
PROPOSED PLANS
SHEET 2 OF 2

MW Design & Consulting Limited
 Consulting Structural Engineer & Building Design Consultant
 Churchfield House, Churchfield Road, Chalfont St Peter, Bucks, SL9 9EW
 T 01753 888587 M 07528 462170 E enquiries@mwdesignconsult.co.uk

Scale	Date
150, at A1	Drawn
141040_N1B	Rev. D

SIZE A1