



PROPOSED SECTION AA

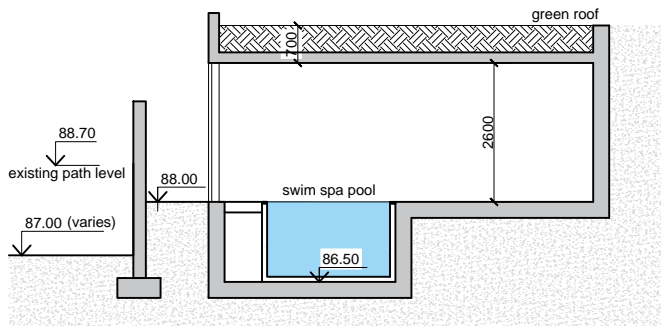

PROPOSED SECTION BB

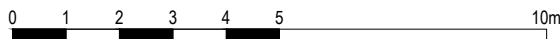

M 1:100

**CONVENTIONS OF USE OF THIS DRAWING**

1. This drawing, the design and contents contained herein are copyright, all rights reserved. No part thereof may be copied or reproduced partially or wholly in any form without written consent of the copyright owner London Development & Construction.
2. The client is granted a copyright license to use this drawing and its contents for the purposes of which the drawing has been prepared.
3. In all cases of this drawing, figures and dimensions are given in millimeters unless otherwise stated.
4. The drawing is to be used only for the purposes for which it was prepared. The drawing is not to be used for any other purpose without the written consent of the copyright owner.
5. In all cases of this drawing, figures and dimensions are given in millimeters unless otherwise stated.
6. Where the drawing contains discrepancies in relation to other related documents, such discrepancies shall be brought to the attention of the Architect who shall have a written instruction as to which dimension is to be followed, and such written instruction has been issued, any work carried out on that of the discrepancy shall be maintained.
7. References to national standards, specifications, British (BS) or otherwise, or codes of practice (COP) shall be deemed to refer to the latest edition or version current at the date of issue of the drawing not withstanding any reference to the contrary or to any earlier standard.
8. All drawings are prepared and produced to be printed according to the copyright owner's current printing instructions. Contractors to whom project related drawings are issued shall be responsible for ensuring that the drawings are printed in accordance with the copyright owner's current printing instructions. Contractors to whom project related drawings are issued shall be responsible for ensuring that the drawings are printed in accordance with the copyright owner's current printing instructions.
9. Contractors are responsible to prepare and submit drawings for all building works included on this drawing to be submitted to Project Architect for approval prior to construction.

Rev. No.	Date	Revision Notes	By
----------	------	----------------	----

+44 (0) 203 581 9800  
15 Stratton Street, London, W1J 8LQ  
info@LDC-group.co.uk  
www.LDC-group.co.uk

London Development & Construction

Project : 26 West Hill Park, London, N6 6ND

Drawing : PROPOSED SECTION AA  
PROPOSED SECTION BB

Date :	22.09.2017	Scale : 1:100 @ A2
Drawn :	06-B	NOT FOR CONSTRUCTION
Checked :		

COPYRIGHT This drawing or design may not be reproduced without permission