


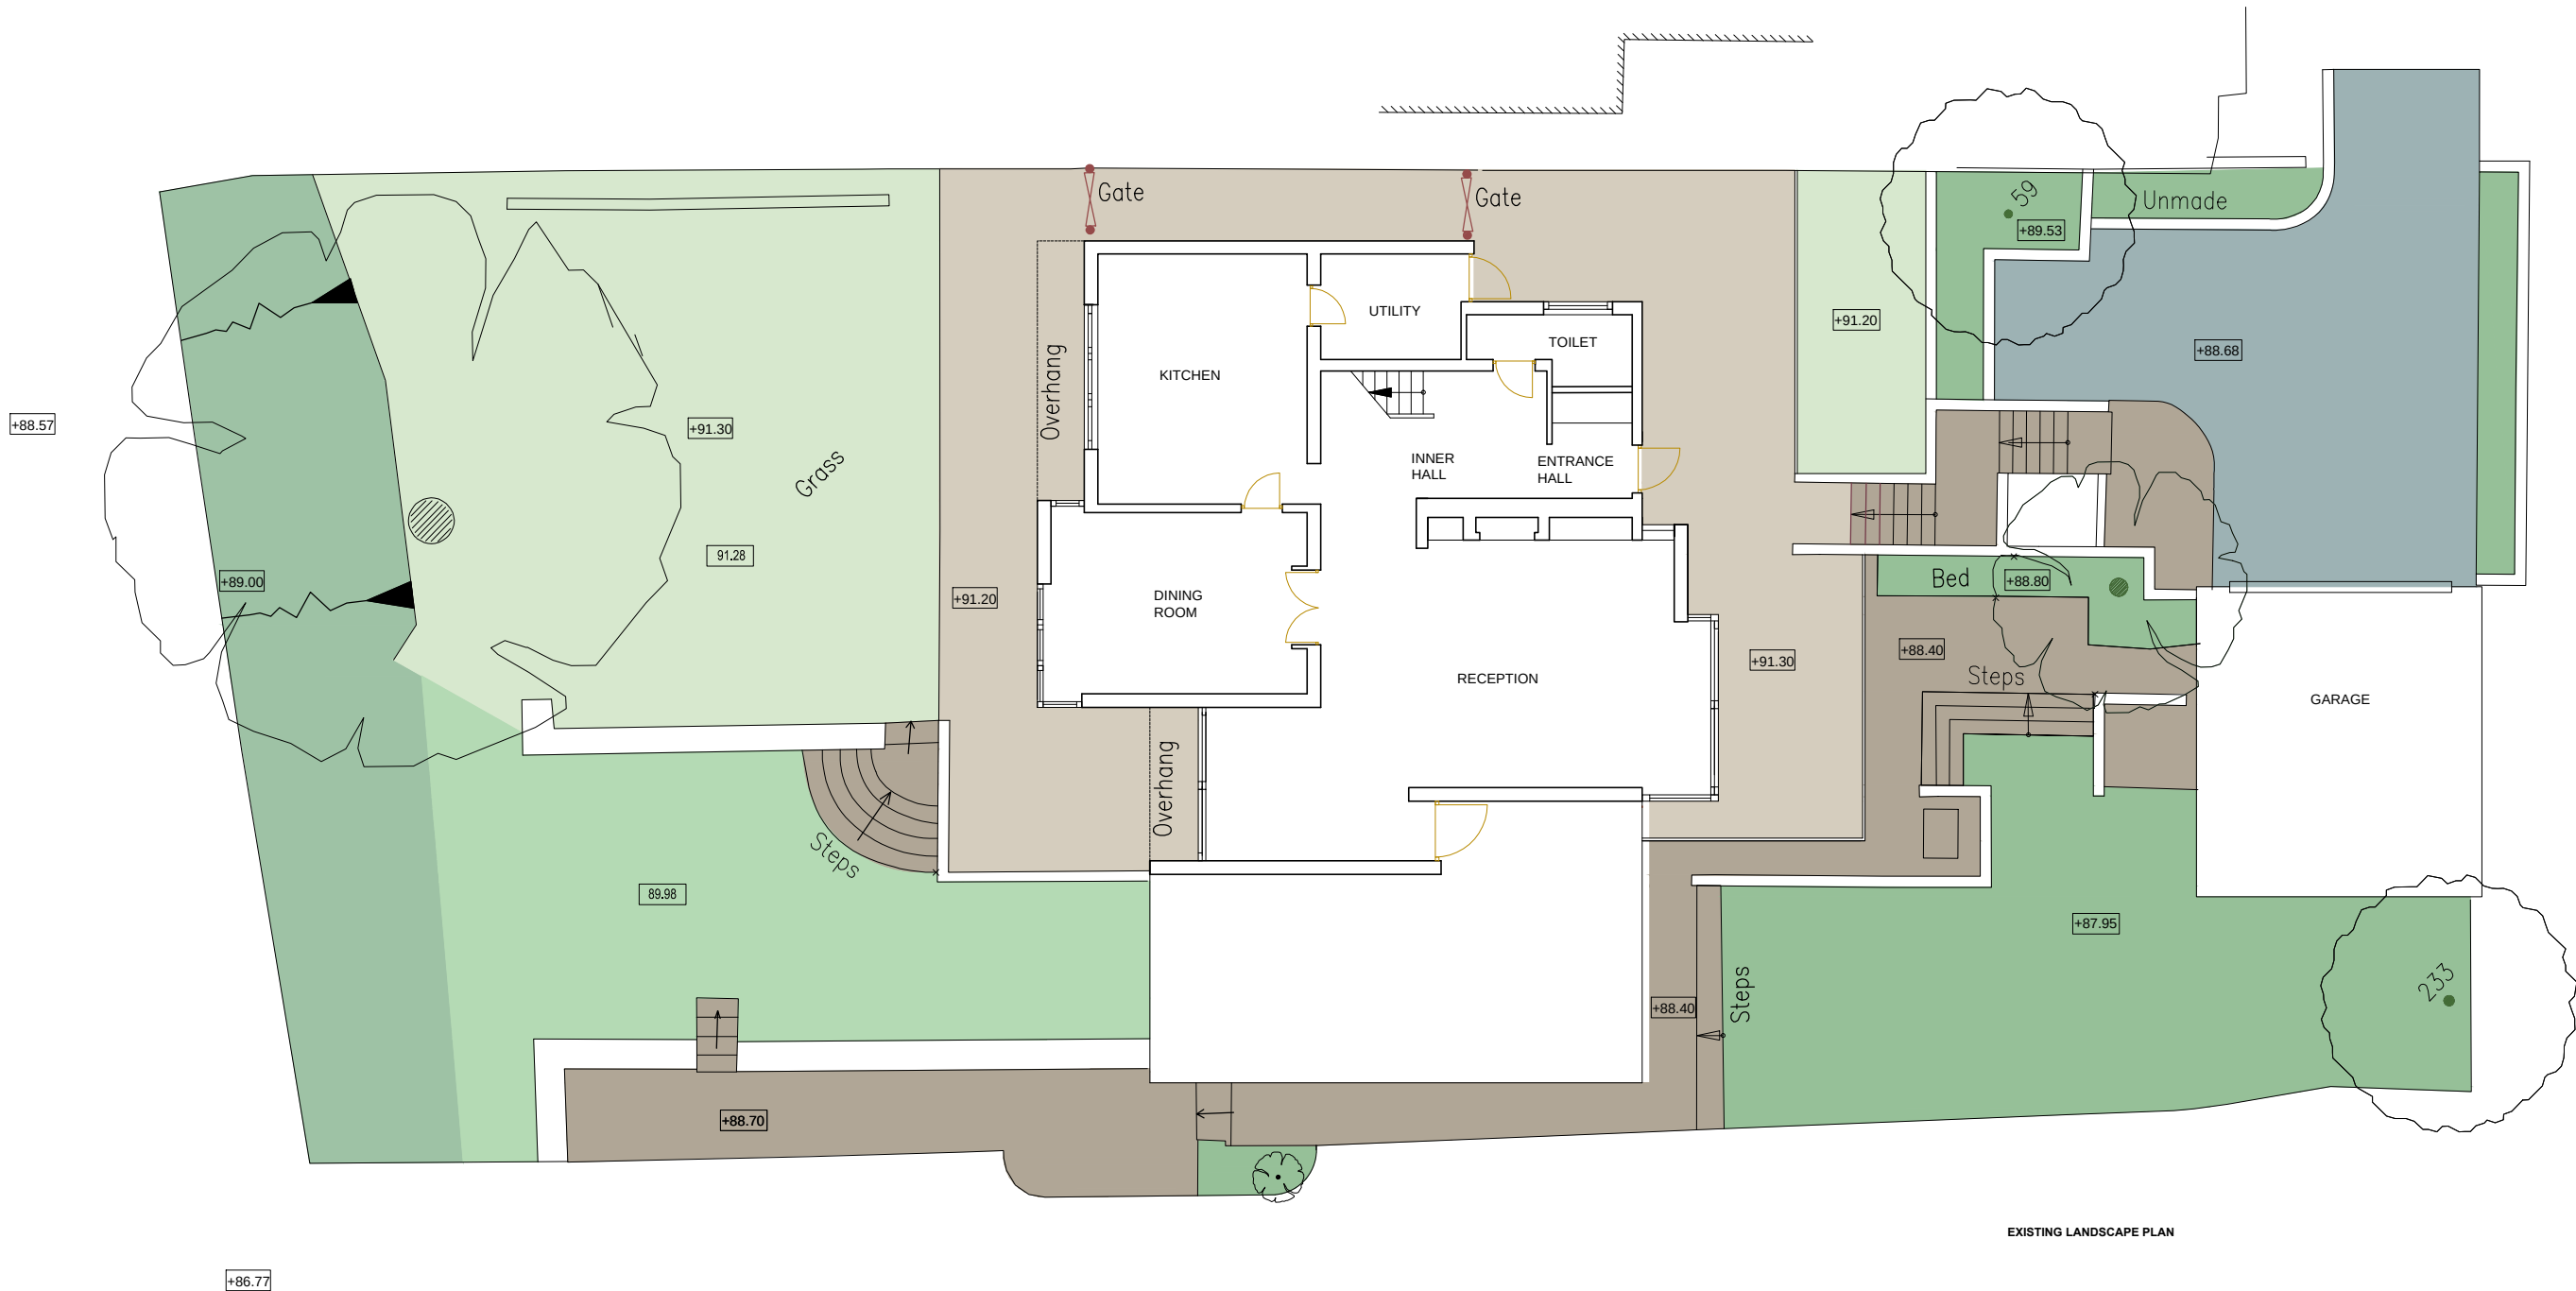

CONDITIONS OF USE OF THIS DRAWING

1. This drawing, the design and contents contained herein are copyright, all rights reserved. No part may be reproduced, stored in a retrieval system, or used in any form without the prior written consent of the copyright owner LDC Development & Construction.

2. The client is granted a copyright license to use this drawing and its contents for the purpose of which the drawing has been prepared.

3. No part of this drawing, figures or text, dimensions may be taken off this drawing without the written consent of the copyright owner LDC Development & Construction.

4. This drawing is to be used only for the purposes for which it was prepared. This drawing is not to be used for any other purpose without the written consent of the copyright owner LDC Development & Construction.

5. In construction, material and/or workmanship must conform to the standards specified in the drawing and drawings and any other documents and specifications referred to in the drawing.

6. Where the drawing contains discrepancies in relation to other related documents, such discrepancies shall be brought to the attention of the Architect who shall have a written instruction as to which document is to be followed, and such written instruction has been issued, any work carried out on that of the discrepancies shall be maintained.

7. References to national standards, specifications, British (BS) or otherwise, or codes of practice (CP) shall be deemed to refer to the latest edition of such standard at the date of issue of the drawing not withstanding any reference to the country or to any other standard.

8. All drawings are prepared and issued to be printed according to the copyright owner's current printing instructions. Contractors to whom project related drawings are issued shall be responsible for ensuring that the drawings are printed in accordance with the copyright owner's current printing instructions. Contractors to whom project related drawings are issued shall be responsible for ensuring that the drawings are printed in accordance with the copyright owner's current printing instructions.

9. Contractors responsible to prepare final working drawings for all buildings referred to in this drawing shall be submitted to Project Architect for approval prior to construction.

Rev. No.	Date	Revision Notes	By
----------	------	----------------	----

LEGEND

SOFT LANDSCAPE

HARD LANDSCAPE

+44 (0) 203 581 9800
15 Stratton Street, London, W1J 8LQ
info@LDC-group.co.uk
www.LDC-group.co.uk

London Development & Construction

Project : 26 West Hill Park, London, N6 6ND

Drawing : EXISTING LANDSCAPE PLAN

Date : 22.09.2017	Scale : 1:100 @ A2
Drawn : [Signature]	By: [Signature]
Checked : [Signature]	08-B
	NOT FOR CONSTRUCTION

COPYRIGHT This drawing or design may not be reproduced without permission

