


PLANNING ISSUE

Check all dimensions on site. Do not scale off drawings without prior consultation. Any discrepancies to be reported to architects before execution of relevant works. This drawing has been produced for Janice Chalmers for the works at 8 Albert Terrace Mews, NW1 7TA and for that application alone and is not intended for use by any other person or for any other purpose. Drawings remain copyright of Hayhurst and Co. and may not be reproduced without written consent or licence.

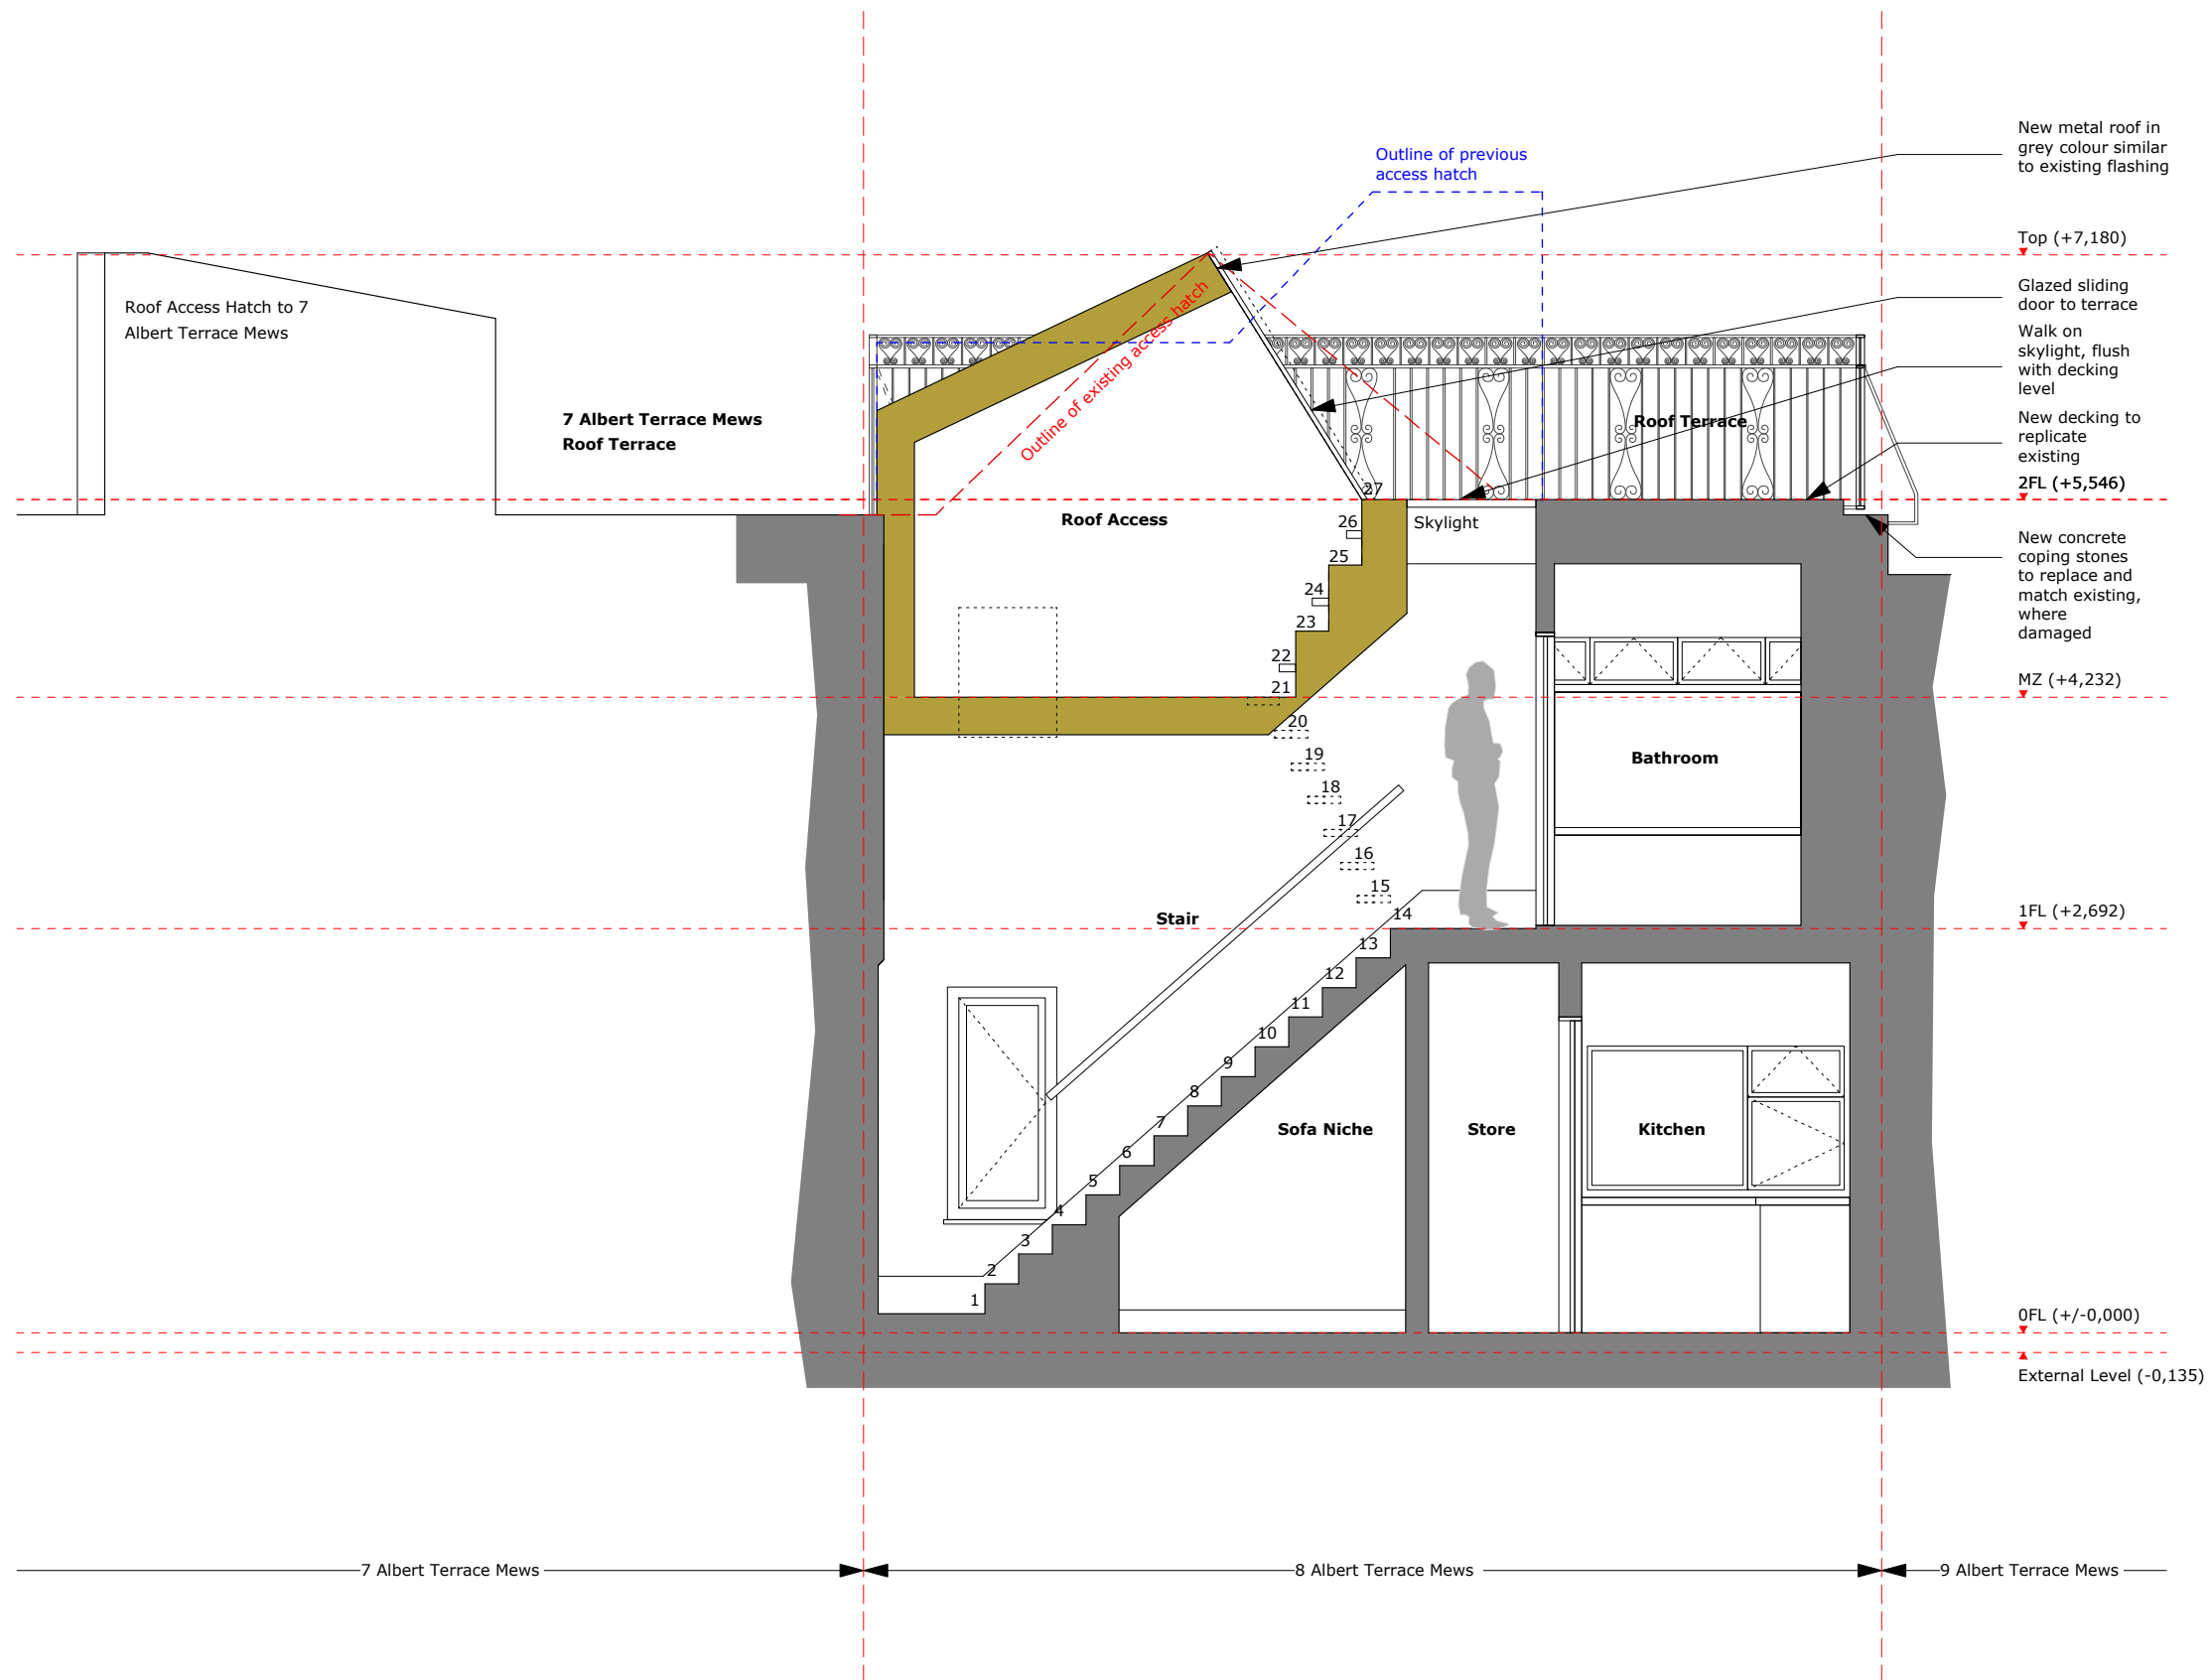

| Issue/Revision | Date | Rev |
|-----------------|----------|-----|
| Outline amended | 12.10.17 | R1 |

Project:
Proposed Alterations
 8 Albert Terrace Mews, NW1 7TA

Hayhurst and Co.
 26 Fournier Street, London, E1 6QE
 T: (020) 7247 7028 F: (020) 7247 7029
 E: mail@hayhurstand.co.uk www.hayhurstand.co.uk

Subject: Section A - Proposed

Scale: 1:50 Date: 19.09.17

Original Size: A3

Drawing No.: **223 A130 R1**