




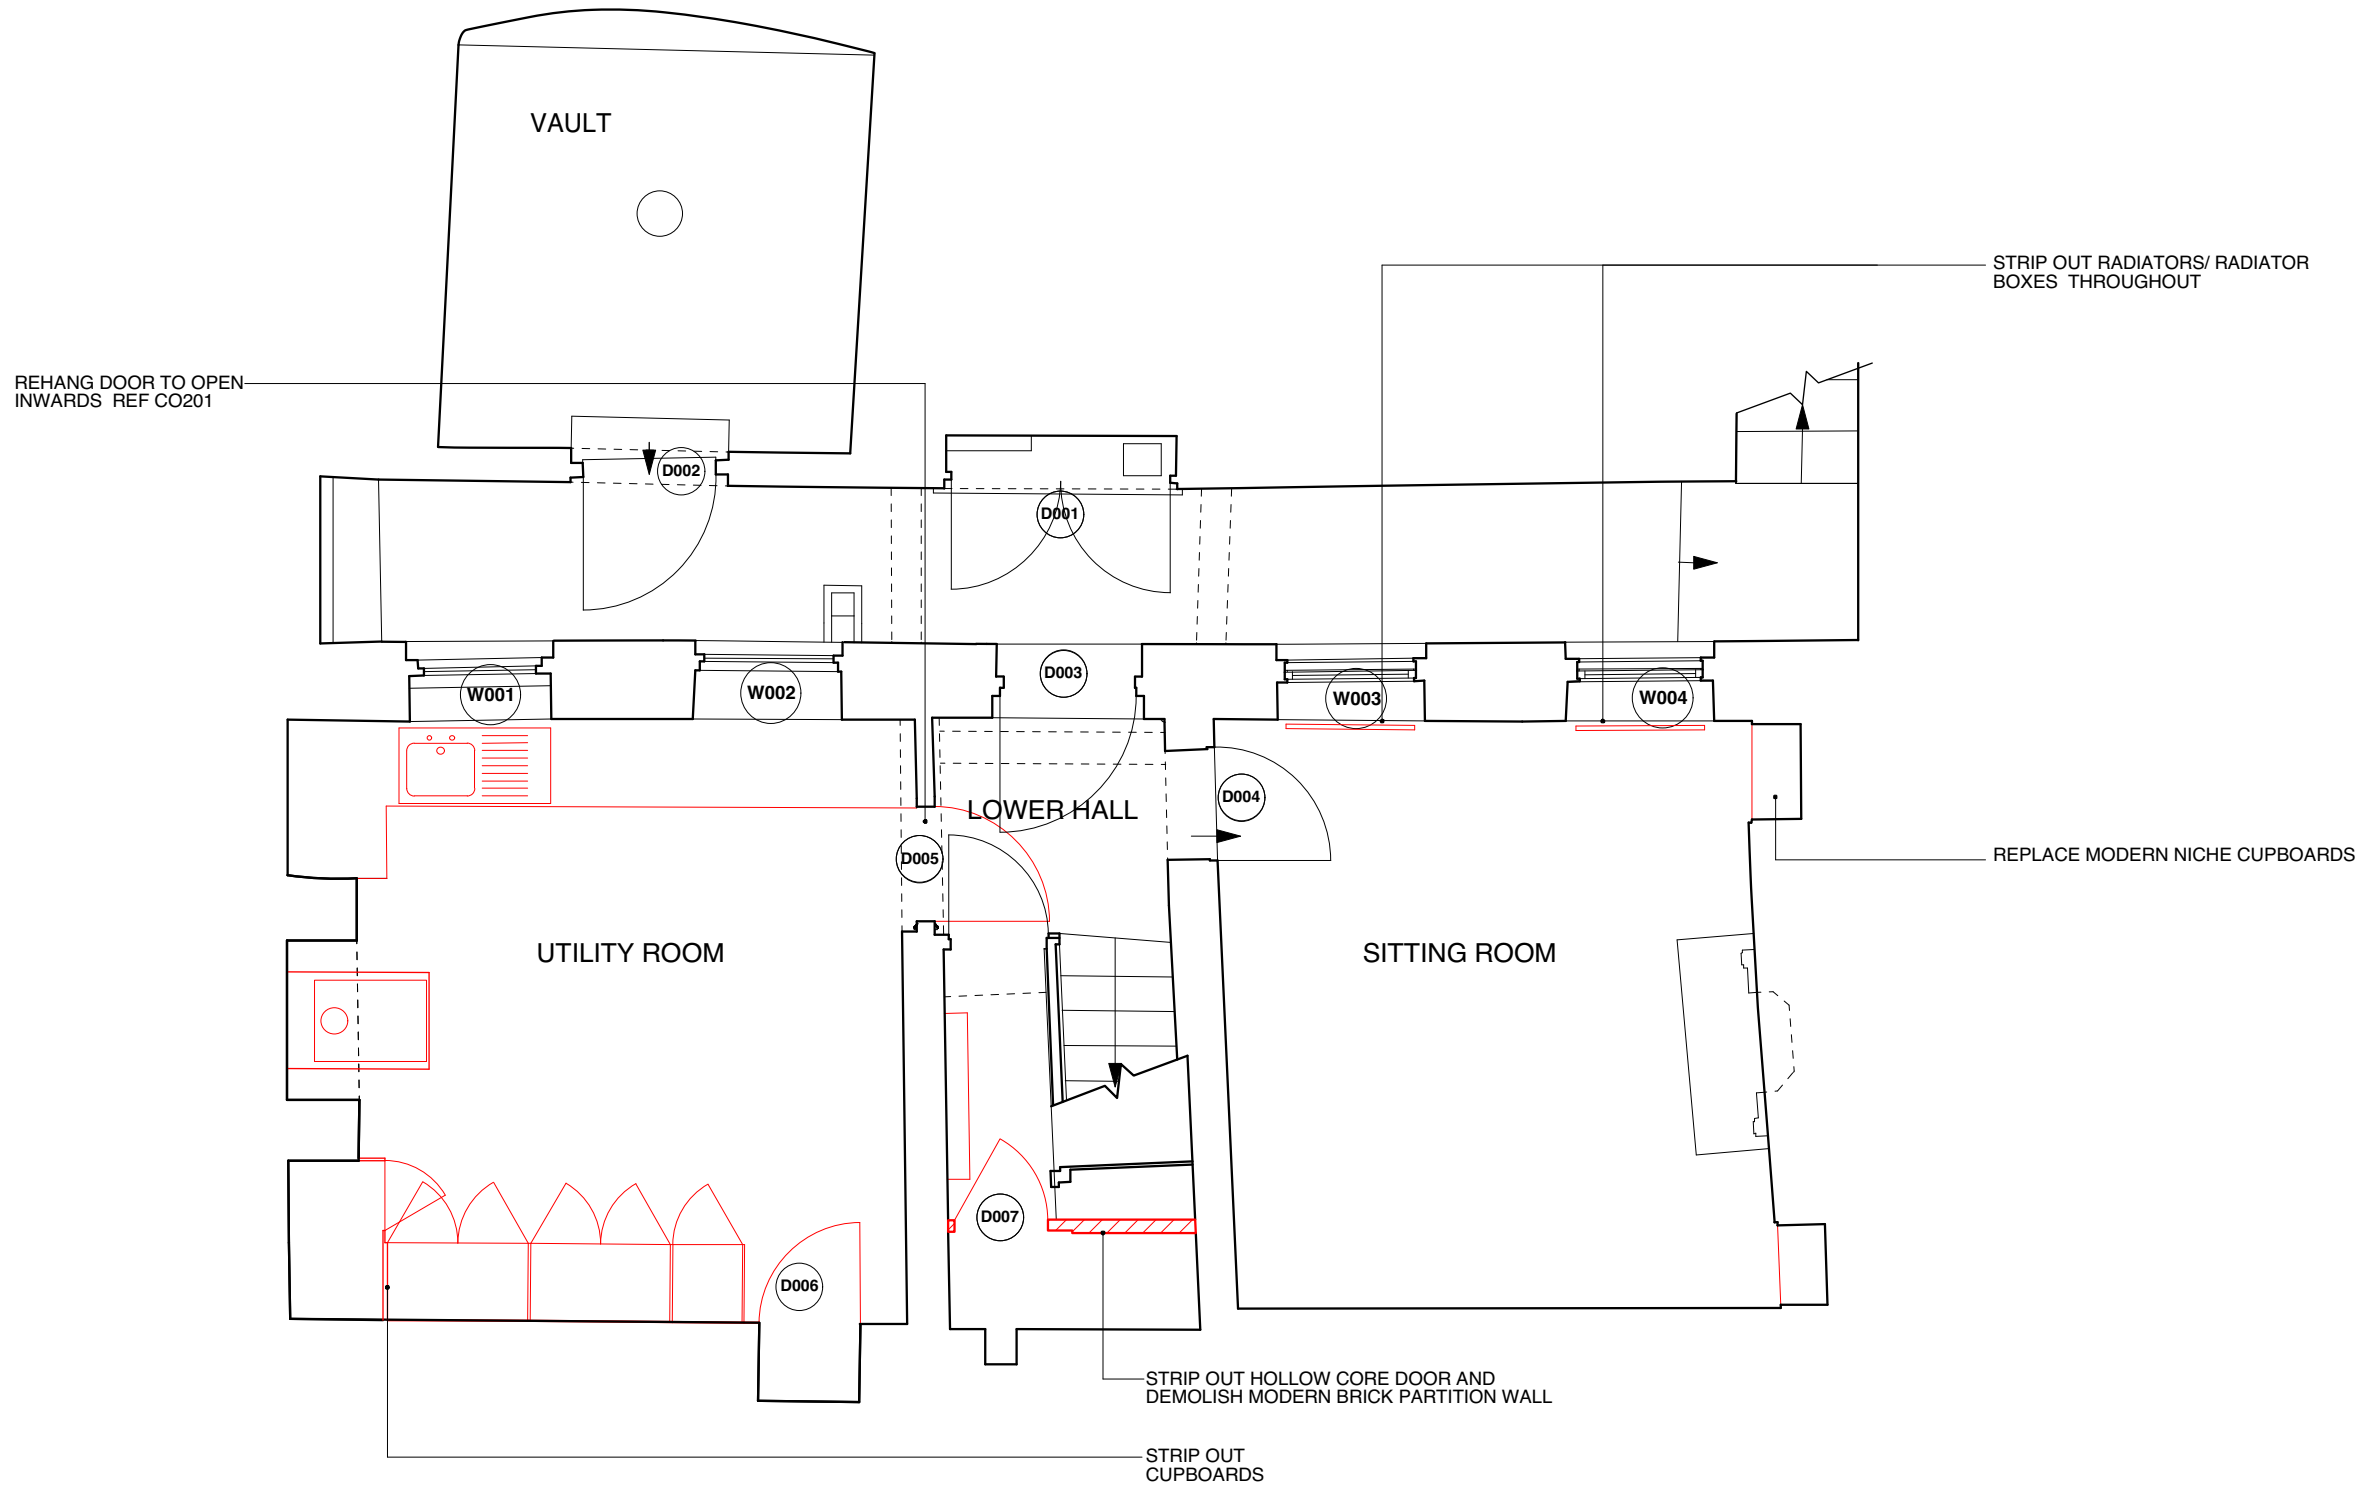

DEMOLITION
ITEMS

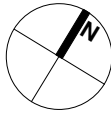

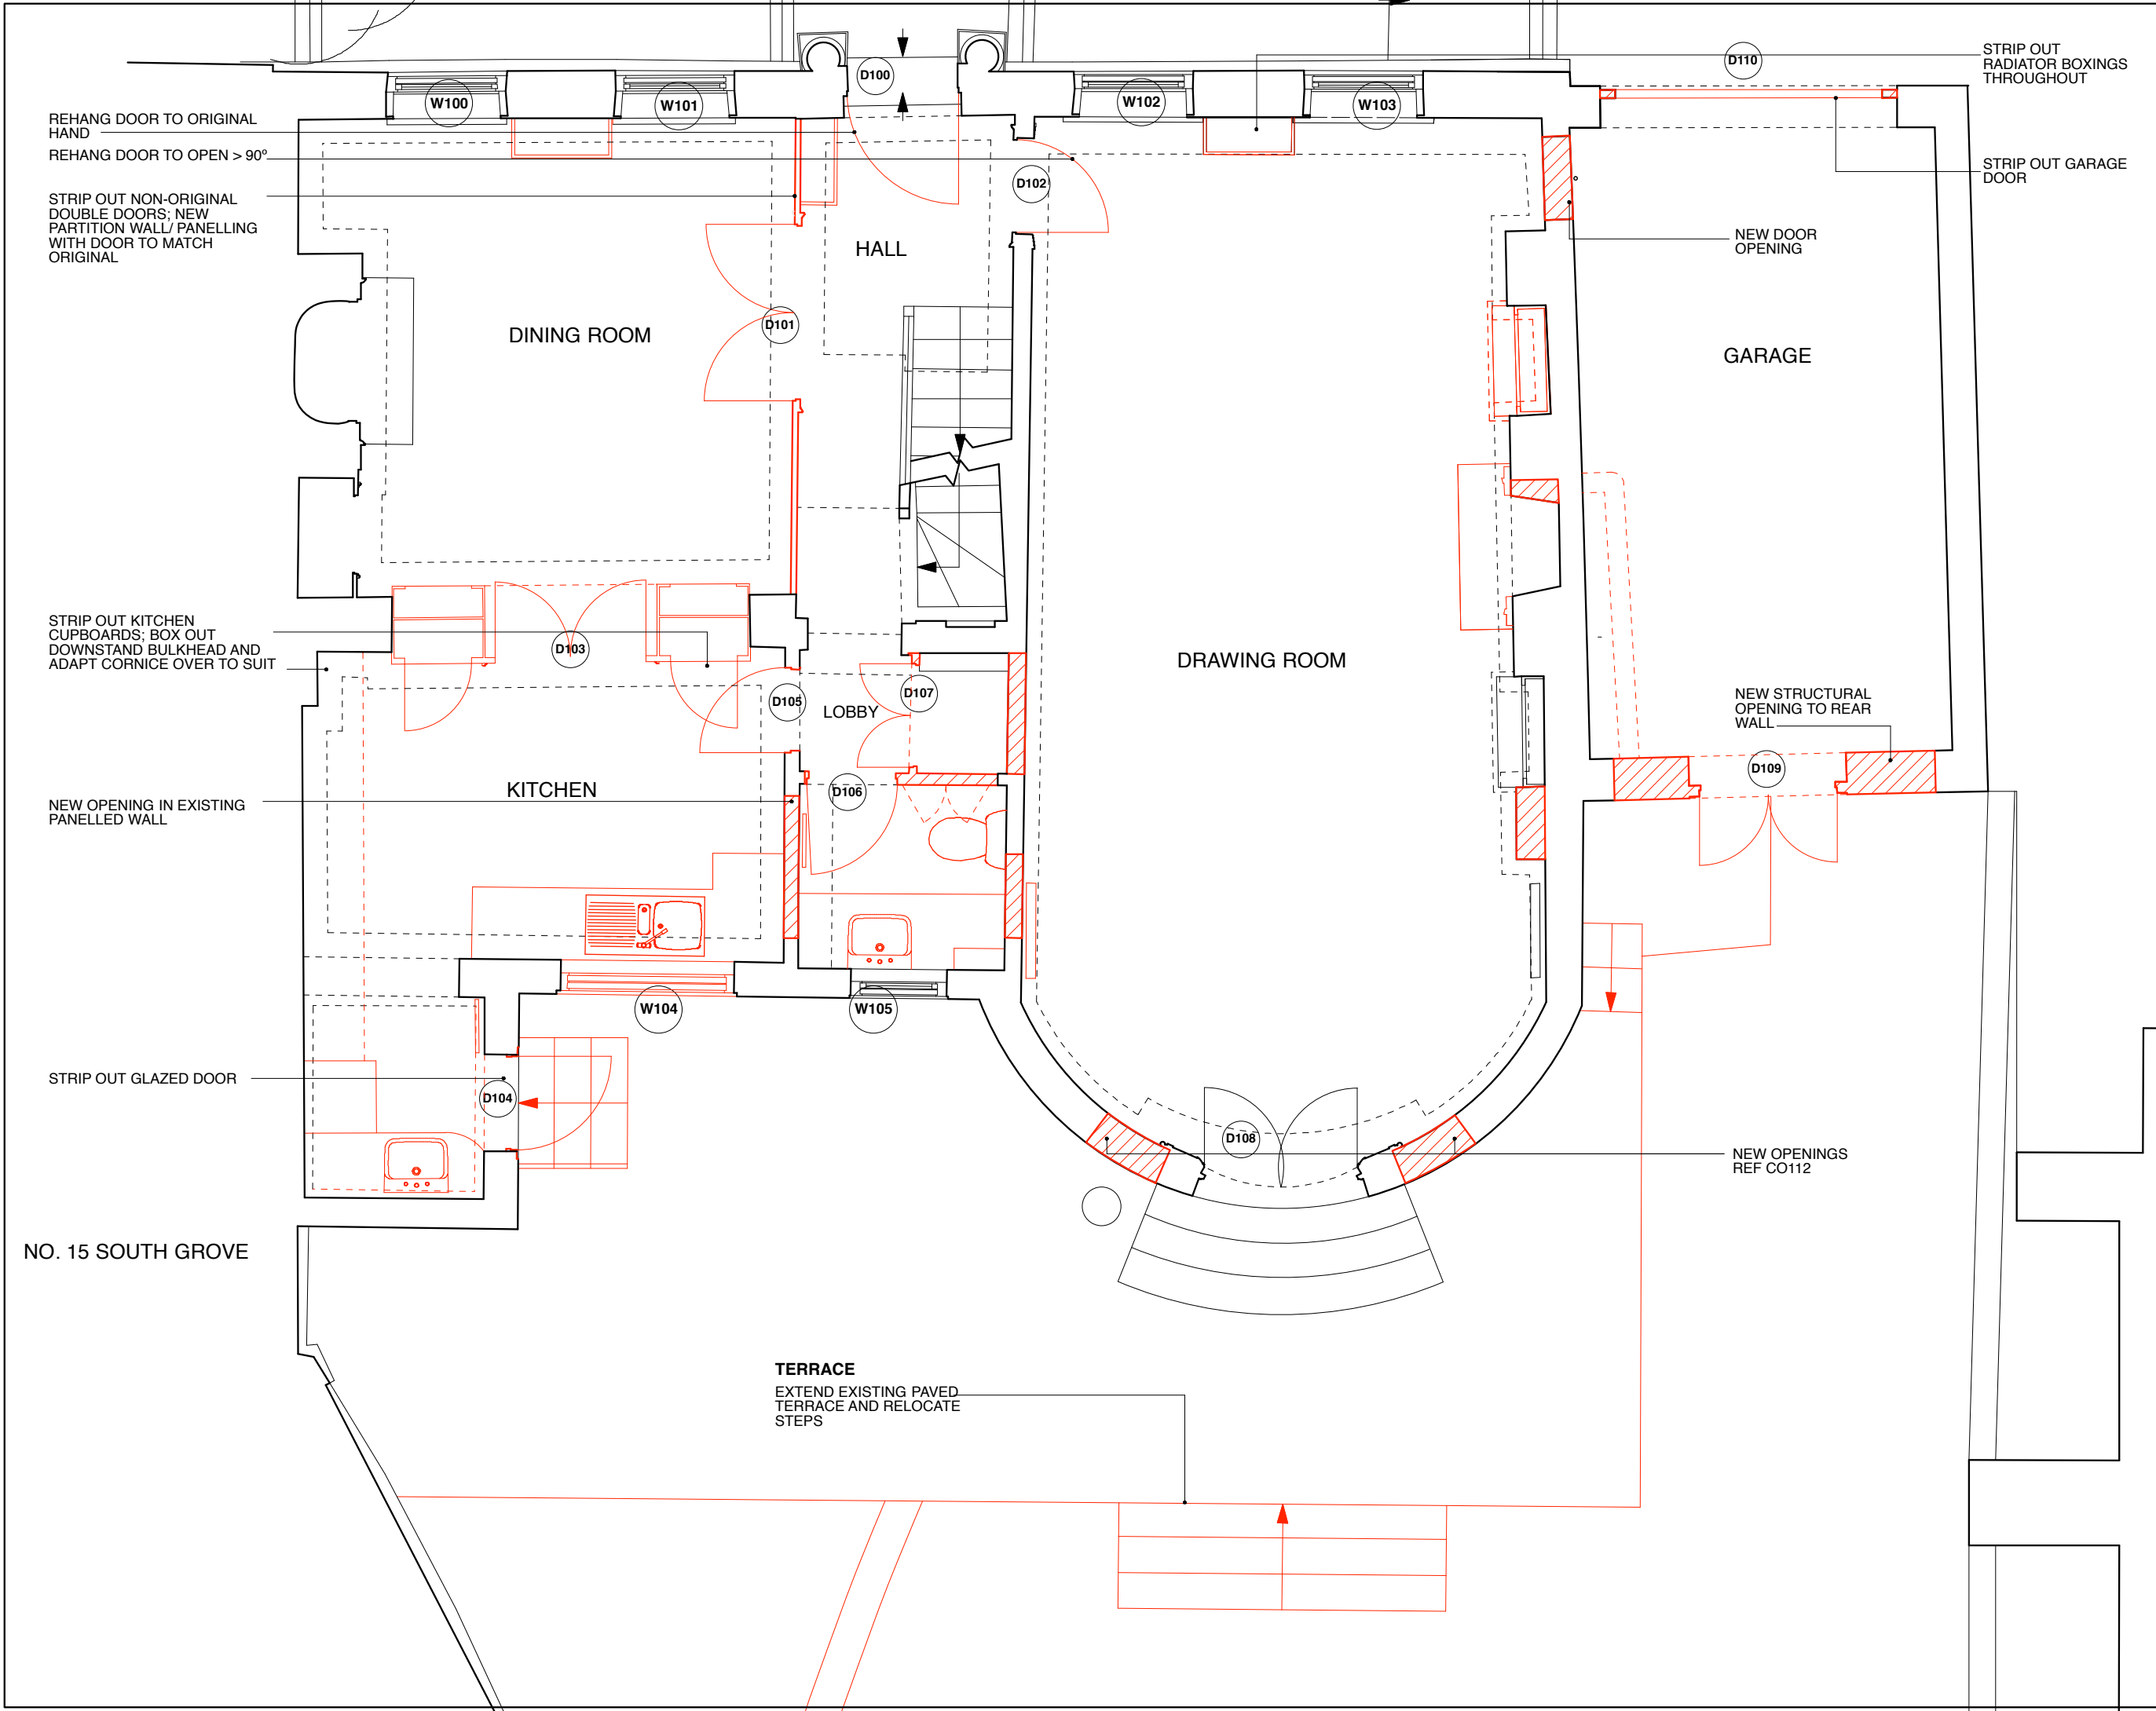

NO. 15 SOUTH GROVE

REHANG DOOR TO ORIGINAL HAND
REHANG DOOR TO OPEN > 90°
STRIP OUT NON-ORIGINAL DOUBLE DOORS; NEW PARTITION WALL/ PANELLING WITH DOOR TO MATCH ORIGINAL

STRIP OUT KITCHEN CUPBOARDS; BOX OUT DOWNSTAND BULKHEAD AND ADAPT CORNICE OVER TO SUIT

NEW OPENING IN EXISTING PANELLED WALL

STRIP OUT GLAZED DOOR

TERRACE
EXTEND EXISTING PAVED TERRACE AND RELOCATE STEPS

STRIP OUT RADIATOR BOXINGS THROUGHOUT

STRIP OUT GARAGE DOOR

NEW DOOR OPENING

GARAGE

NEW STRUCTURAL OPENING TO REAR WALL

NEW OPENINGS REF C0112


DEMOLITION
ITEMS

04/10/2017 D
AMENDED ISSUE TO PLANNING FOR APPROVAL

REVISIONS/ISSUE
14/8/2017 B
ISSUE TO PLANNING/ CONTRACTOR FOR COMMENT/ COSTING
29/08/2017 C
ISSUE TO PLANNING FOR APPROVAL

Lisa Shell architects
1002 Honey Wood, 29 Hartland Road, N1 5BT
T: 020 7275 7728 E: info@lisashellarchitects.co.uk
www.lisashellarchitects.co.uk
Lisa Shell Architects Ltd. Registered in England No. 1055555
Registered Office: 1002 Honey Wood, 29 Hartland Road, N1 5BT

MORETON HOUSE N 6
GROUND FLOOR DEMOLITION PLAN
AS PROPOSED
MRT/D/002/D
1:50 @ A3
DO NOT SCALE FROM THIS DRAWING
REFER ALL DISCREPANCIES TO ARCHITECT

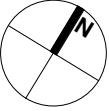


NO. 15 SOUTH GROVE

STRIP OUT RADIATOR AND
BOXING IN WINDOW NICHE

STRIP OUT RAILINGS AND
MAKE GOOD JOINERY

REHANG DOORS TO OPEN > 90°

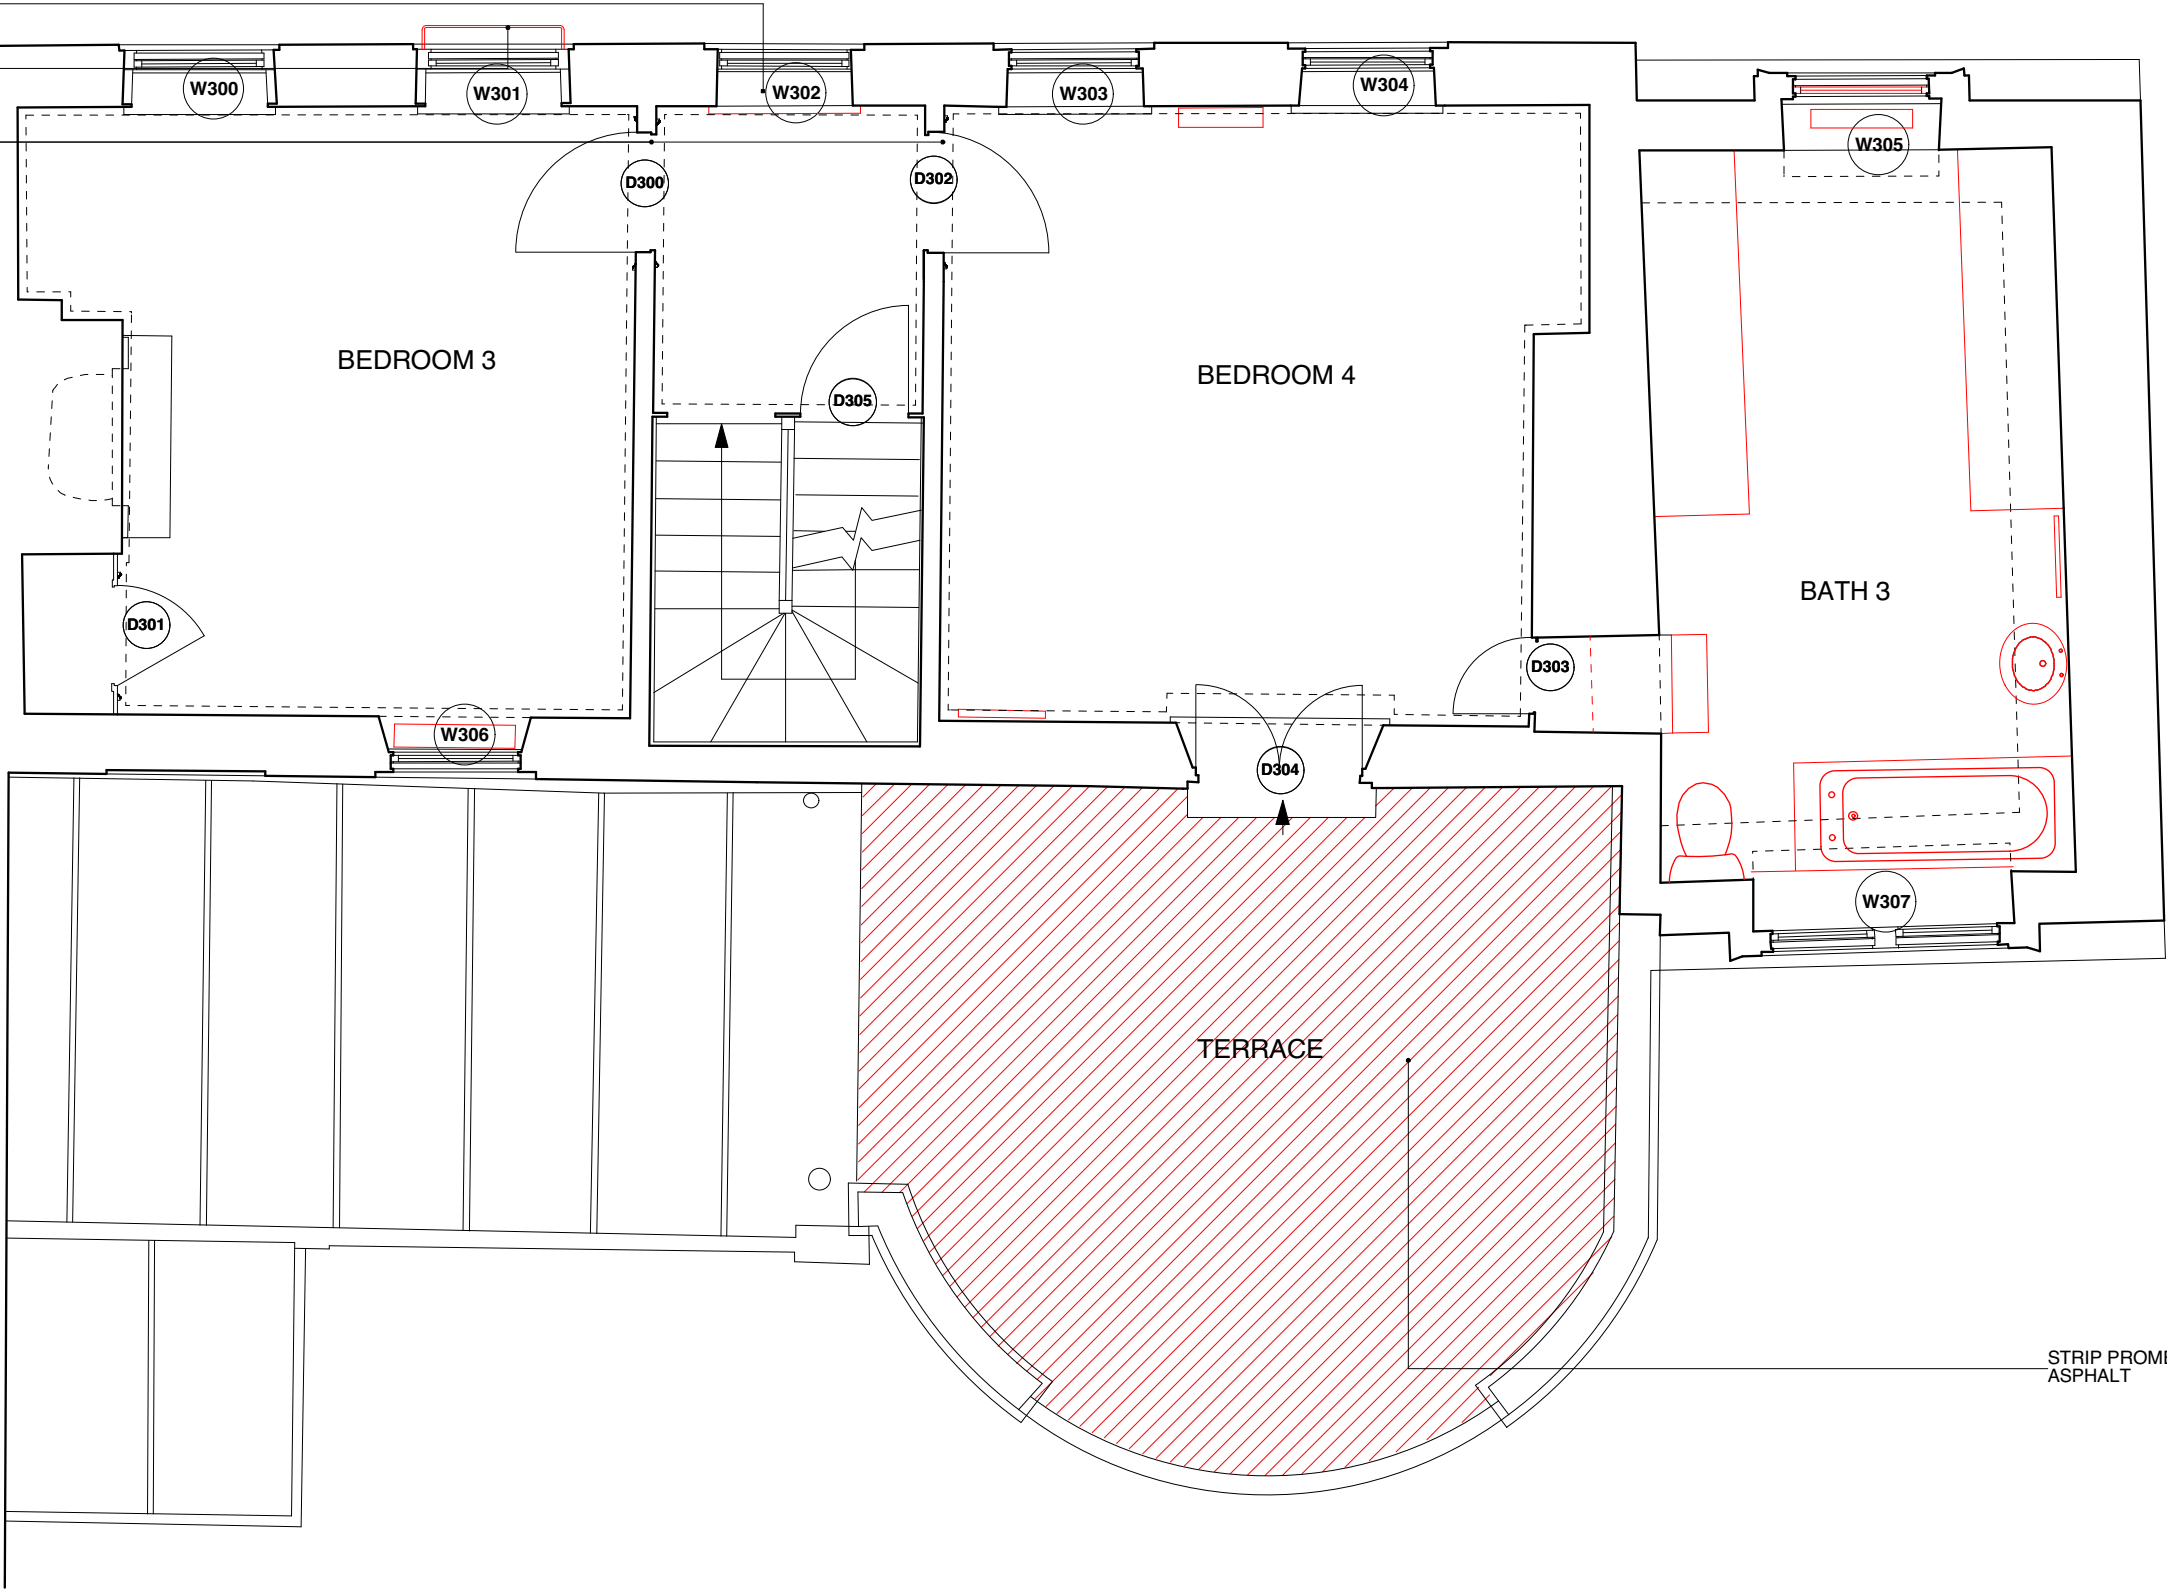

DEMOLITION
ITEMS

04/10/2017 D
AMENDED ISSUE TO PLANNING
FOR APPROVAL

REVISIONS/ISSUE

14/8/2017 B
ISSUE TO PLANNING/CONTRACTOR
FOR COMMENT/ COSTING

29/08/2017 C
ISSUE TO PLANNING
FOR APPROVAL

Lisa Shell
architects

EG2 Norway Wharf, 24 Hertford Road, N1 5QT
T: 020 7275 7773 E: mail@lisashellarchitects.co.uk
www.lisashellarchitects.co.uk
Director: Lisa Shell RIBA Registered in England No: 5000138
Registered office: Rose House, Stow-on-the-Wold, Glos. GL54 1AF

PLEASE USE SCALE BAR TO TAKE MEASUREMENTS WHEN READING FROM PDFS




MORETON HOUSE N6

SECOND FLOOR DEMOLITION PLAN
AS PROPOSED



MRT/D/004/D

1:50 @ A3


DO NOT SCALE FROM THIS DRAWING
REFER ALL DISCREPANCIES TO ARCHITECT

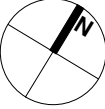

NO. 15 SOUTH GROVE

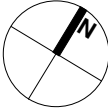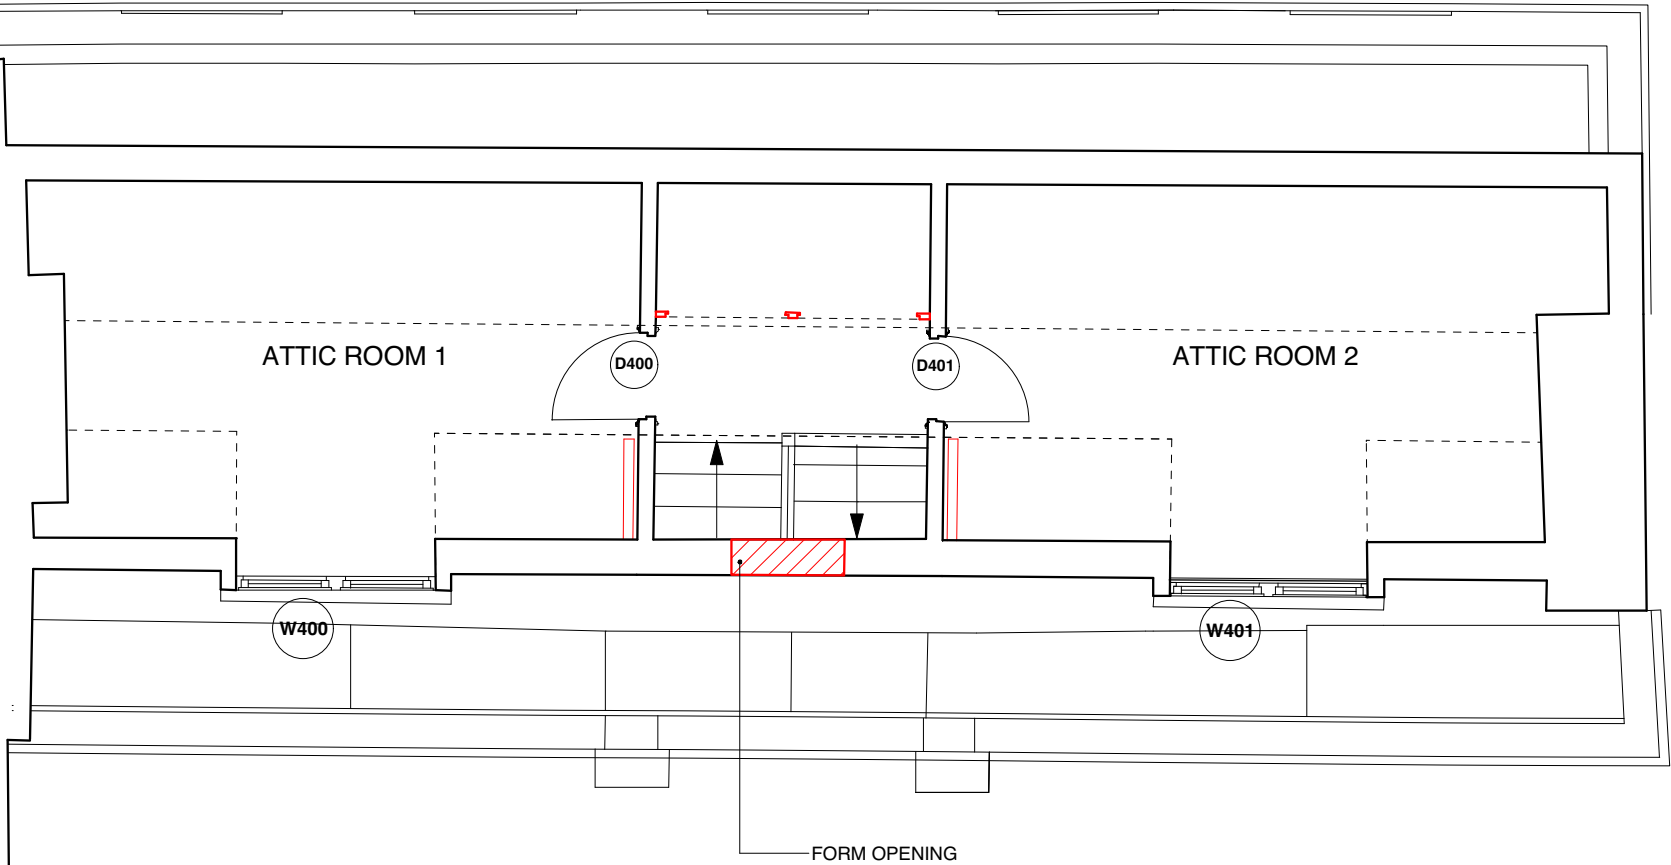

NO. 15 SOUTH GROVE

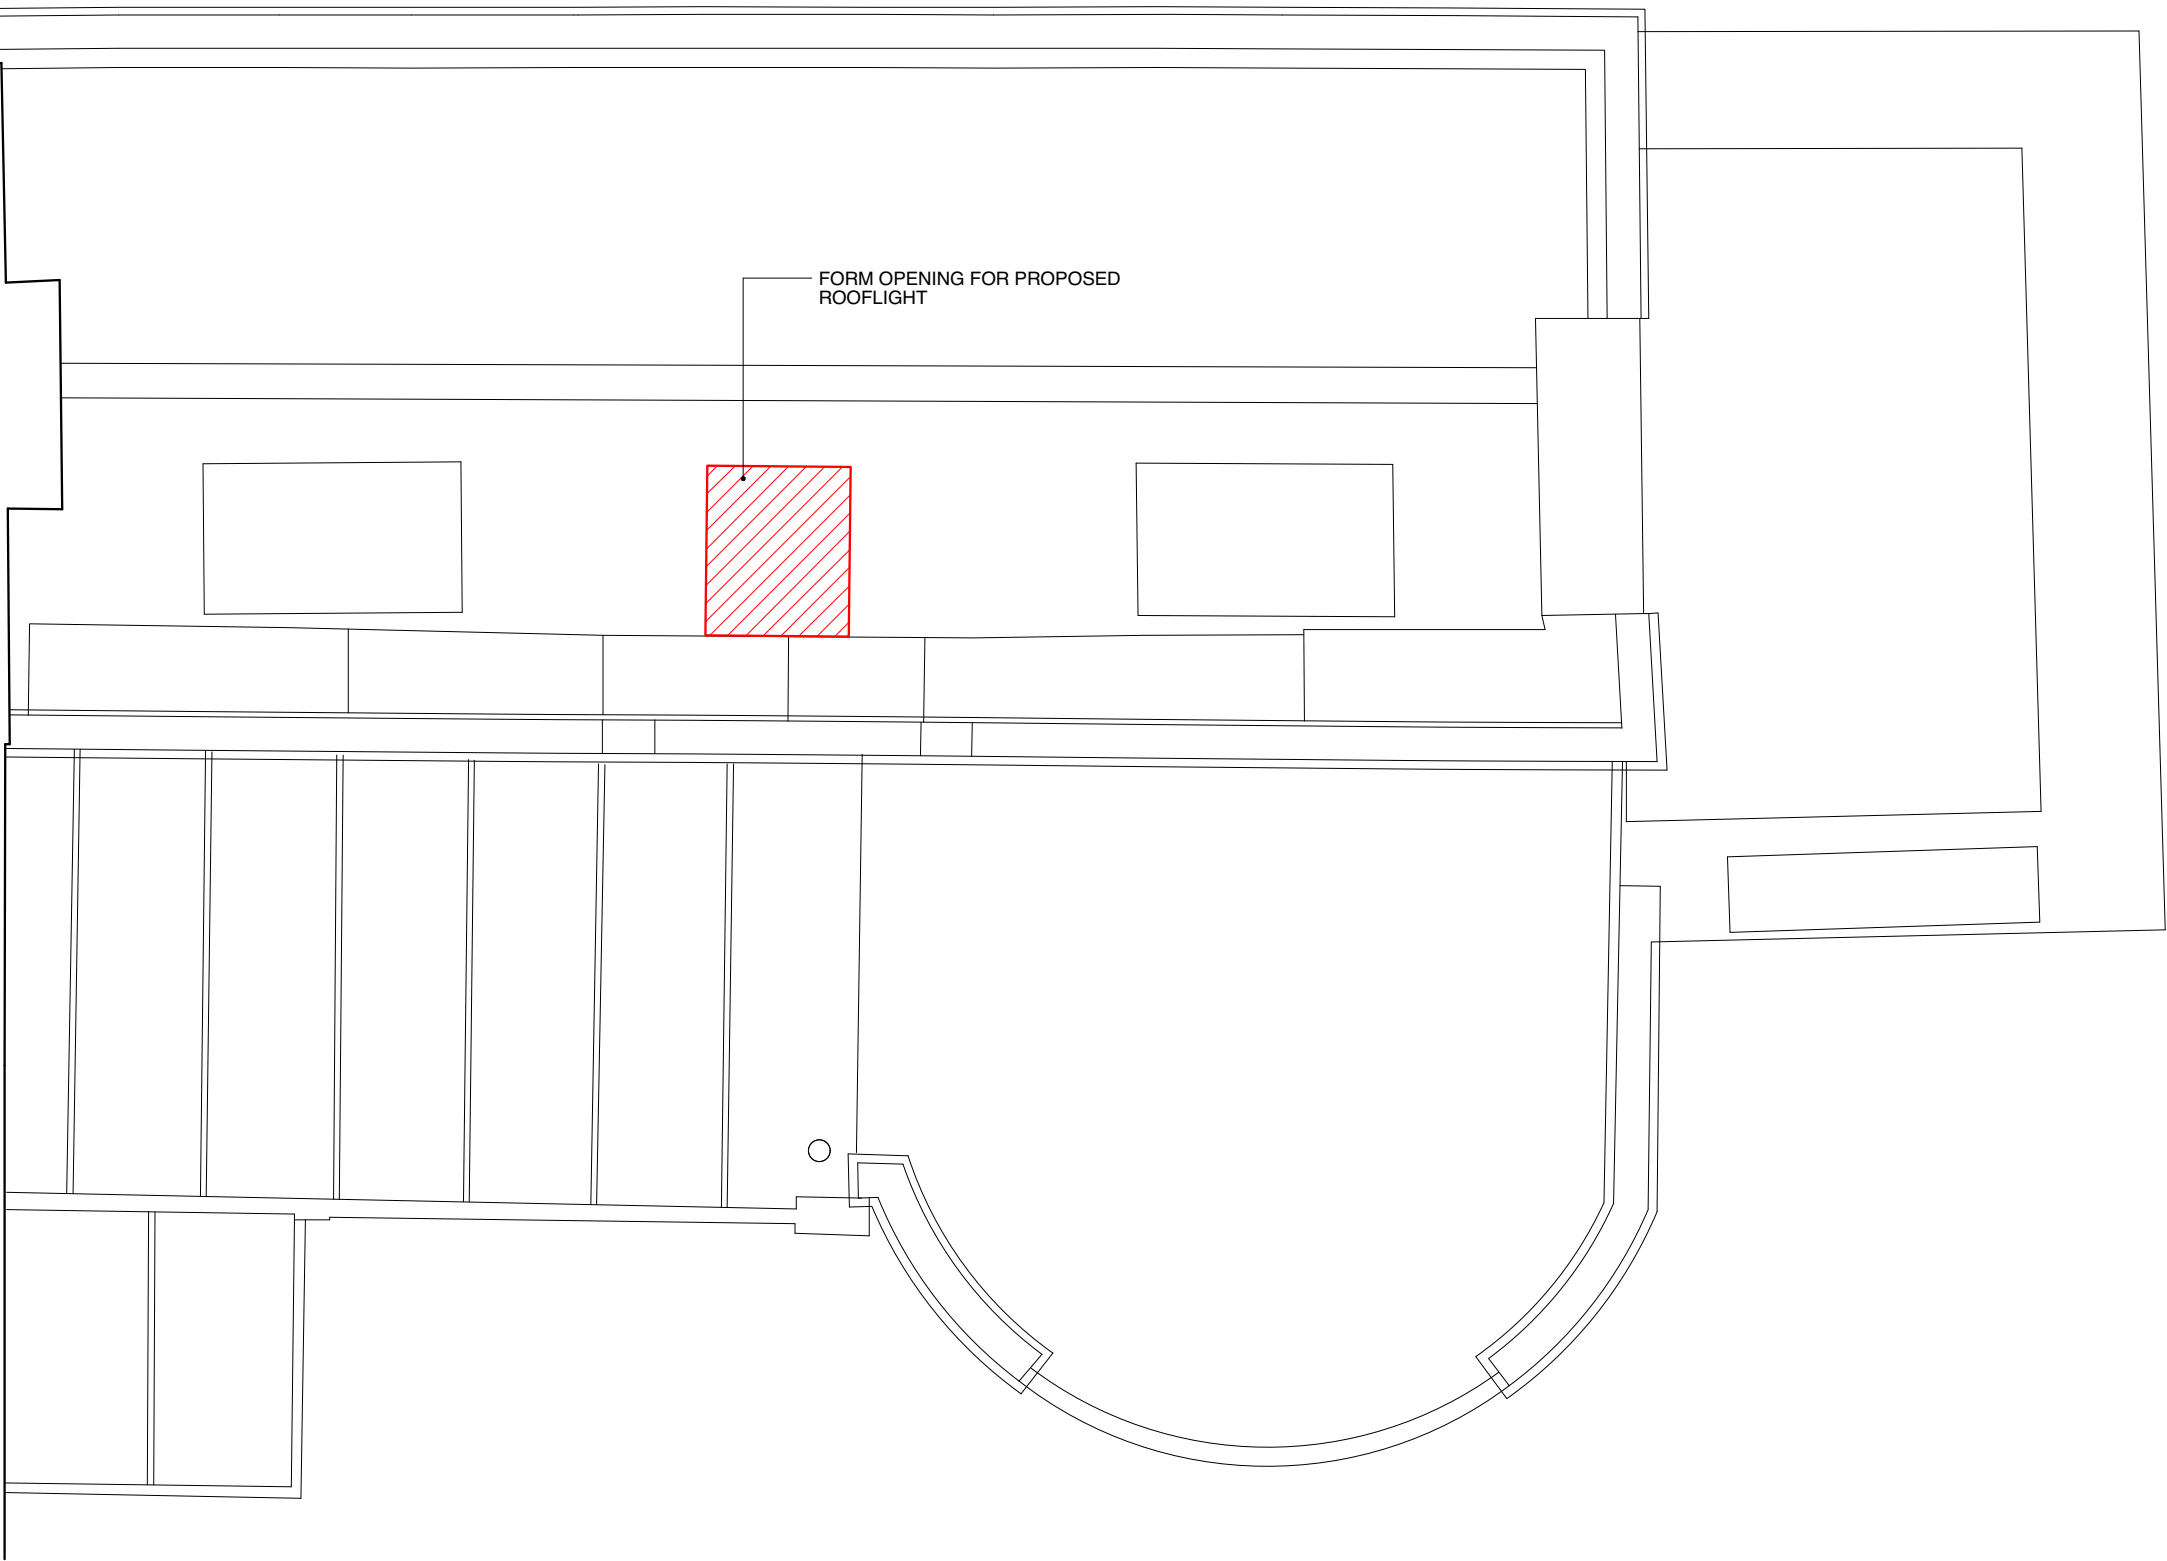

Lisa Shell

architects

EG2 Norway Wharf, 24 Hertford Road, N1 5QT

T: 020 7275 7773 E: mail@lisashellarchitects.co.uk

www.lisashellarchitects.co.uk

Director Lisa Shell RIBA Registered in England No. 6001728

Registered office: Fleet House, Stow-on-the-Wold, Glos. GL54 1JF

REVISIONS/ ISSUE
29/08/2017 C ISSUE TO PLANNING FOR APPROVAL
04/10/2017 D AMENDED ISSUE TO PLANNING FOR APPROVAL

PLEASE USE SCALE BAR TO TAKE MEASUREMENTS WHEN READING FROM PDFS

M

1

2

3

4

5

KEY

DEMOLITION
ITEMS

MORETON HOUSE N6

ROOF DEMOLITION PLAN
AS PROPOSED

MRT/D/006/D

1 : 50 @ A3

DO NOT SCALE FROM THIS DRAWING
REFER ALL DISCREPANCIES TO ARCHITECT

