




01 Elevation  
1:50

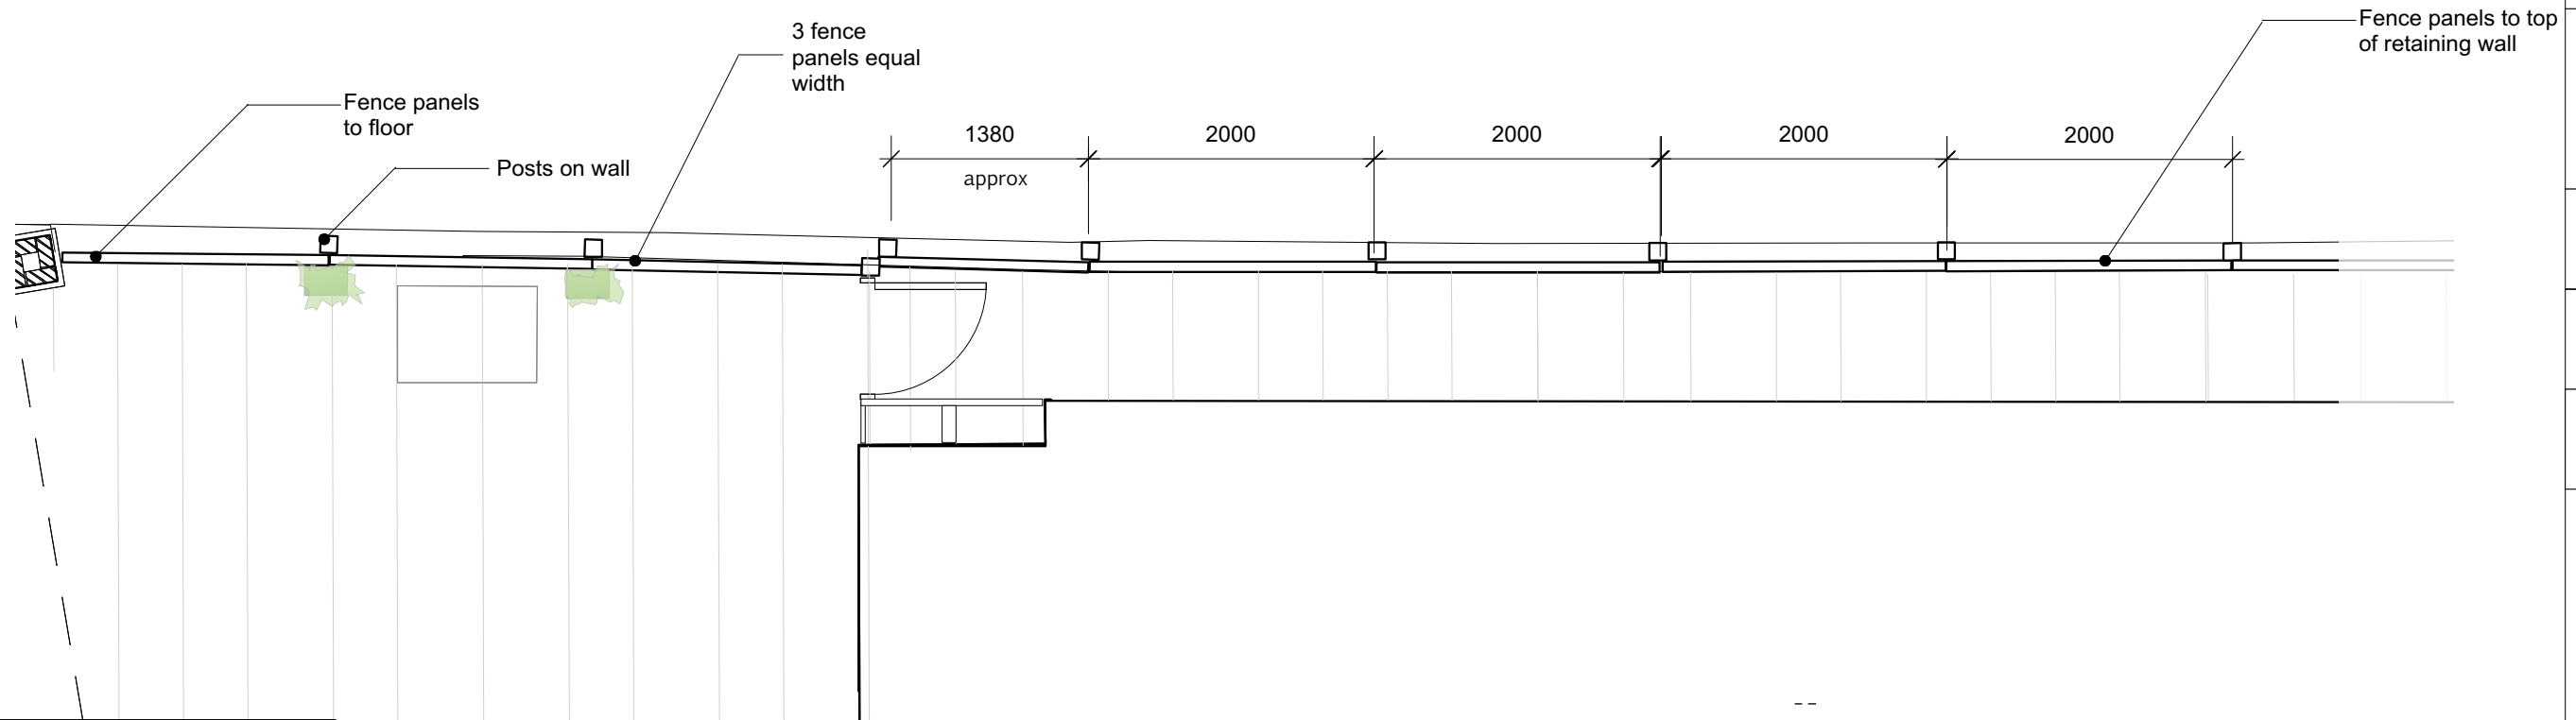

02 Plan  
1:50

Karena Batstone Design

Call 0117 944 1004

Mob 07767615420

Mail info@karenabatstone.com

View www.karenabatstone.com

Post 21 Somerset St, Kingsdown, Bristol BS2 8LZ

Project  
2 Akenside Rd

Title  
**Fence 1**

Date  
12.10.17

Scale  
1:50@A3

Dwg No.	Rev.
<b>AR/13</b>	02

Notes  
Alley gate moved to accommodate gas and electric cupboard