




PROP 02
A4
PROPOSED ELEVATION A-A
SCALE: 1:50@A4

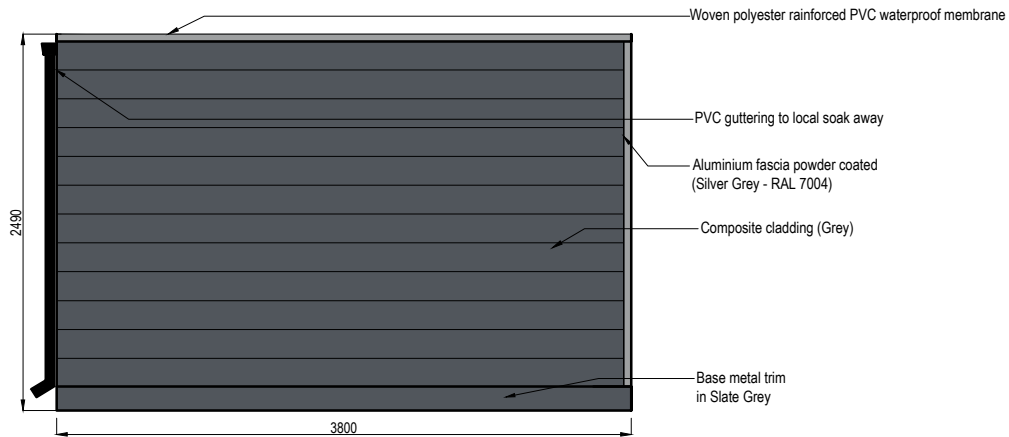

PROP 03
A4
PROPOSED ELEVATION B-B
SCALE: 1:50@A4

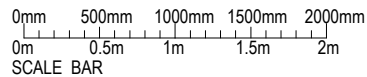

| | | | | |
|--|--------------|--|---|---|
| <h1>ROOMS OUTDOOR</h1> | | <small>Rooms Outdoor Limited Ltd 14 Market Road London, N7 9PW</small> | |  |
| | | <small>Freephone: 0800 6122 540 Landline: 020 7607 0088 www.roomsoutdoor.co.uk</small> | | |
| CLIENT NAME | | | | |
| Peter & Laura Green | | | | |
| CLIENT ADDRESS | | | | |
| 58 Belsize Park Gardens, London, NW3 4ND | | | | |
| DRAWING NAME | | | | |
| CUBERNO - PROPOSED ELEVATION A-A B-B | | | | |
| DRAWING NUMBER | DRAWING DATE | REV | DO NOT SCALE OFF THIS DRAWING | |
| C11885 - 2 | 02/10/2017 | 2 | COPYRIGHTS REMAINS WITH ROOMS OUTDOOR LTD | |
| | SCALE | DRAWN BY | REPORT ANY DISCREPANCIES TO ROOMS OUTDOOR LTD | |
| | 1:50@A4 | ABI | | |

SIGNED ON BEHALF OF CLIENT

DATE

SIGNED ON BEHALF OF ROOMS OUTDOOR LTD

DATE