



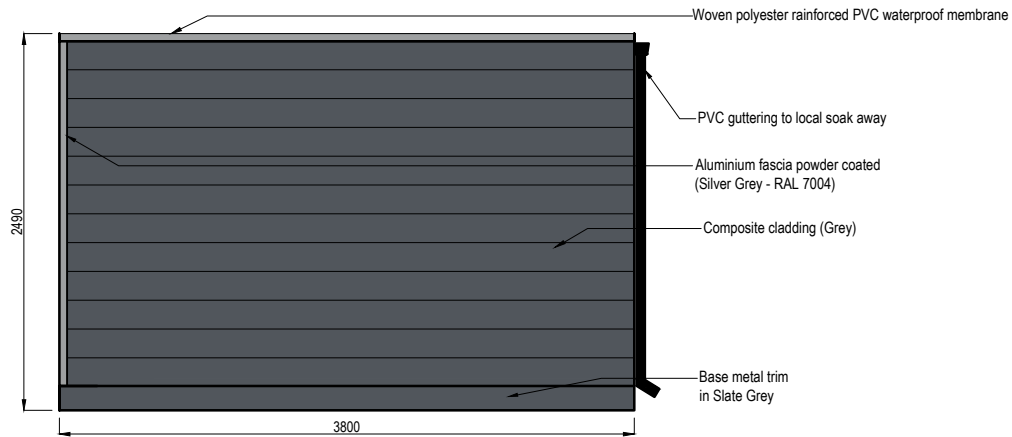

PROP 04 PROPOSED ELEVATION C-C
SCALE: 1:50@A4
A4

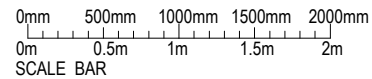

PROP 05 PROPOSED ELEVATION D-D
SCALE: 1:50@A4
A4



ROOMS OUTDOOR		Rooms Outdoor Limited Ltd 14 Market Road London, N1 9PW	
		Freephone: 0800 6122 540 Landline: 020 7607 0088 www.roomsoutdoor.co.uk	
CLIENT NAME Peter & Laura Green			
CLIENT ADDRESS 58 Belsize Park Gardens, London, NW3 4ND			
DRAWING NAME CUBERNO -PROPOSED ELEVATION C-C D-D			
DRAWING NUMBER C11885- 3	DRAWING DATE 02/10/2017	REV 2	DO NOT SCALE OFF THIS DRAWING COPYRIGHTS REMAINS WITH ROOMS OUTDOOR LTD REPORT ANY DISCREPANCIES TO ROOMS OUTDOOR LTD
	SCALE 1:50@A4	DRAWN BY ABI	

SIGNED ON BEHALF OF CLIENT

DATE

SIGNED ON BEHALF OF ROOMS OUTDOOR LTD

DATE