



DISCLAIMER:
 All dimensions and levels to be checked on site by contractor
 prior to preparation of shop drawings and construction.
 The drawings are the property of Martin Arnold Ltd and
 you do not own them. Martin Arnold Ltd will not be
 responsible for any implications resulting from using the
 drawings and the copyright and design remains the
 property of Martin Arnold Ltd and may not be used or reproduced
 without consent.
 This drawing is to be used in conjunction with all relevant
 drawings and specifications and is to be checked by Martin Arnold Ltd
 prior to construction.
 (Min Code for Min use only) CAC2874

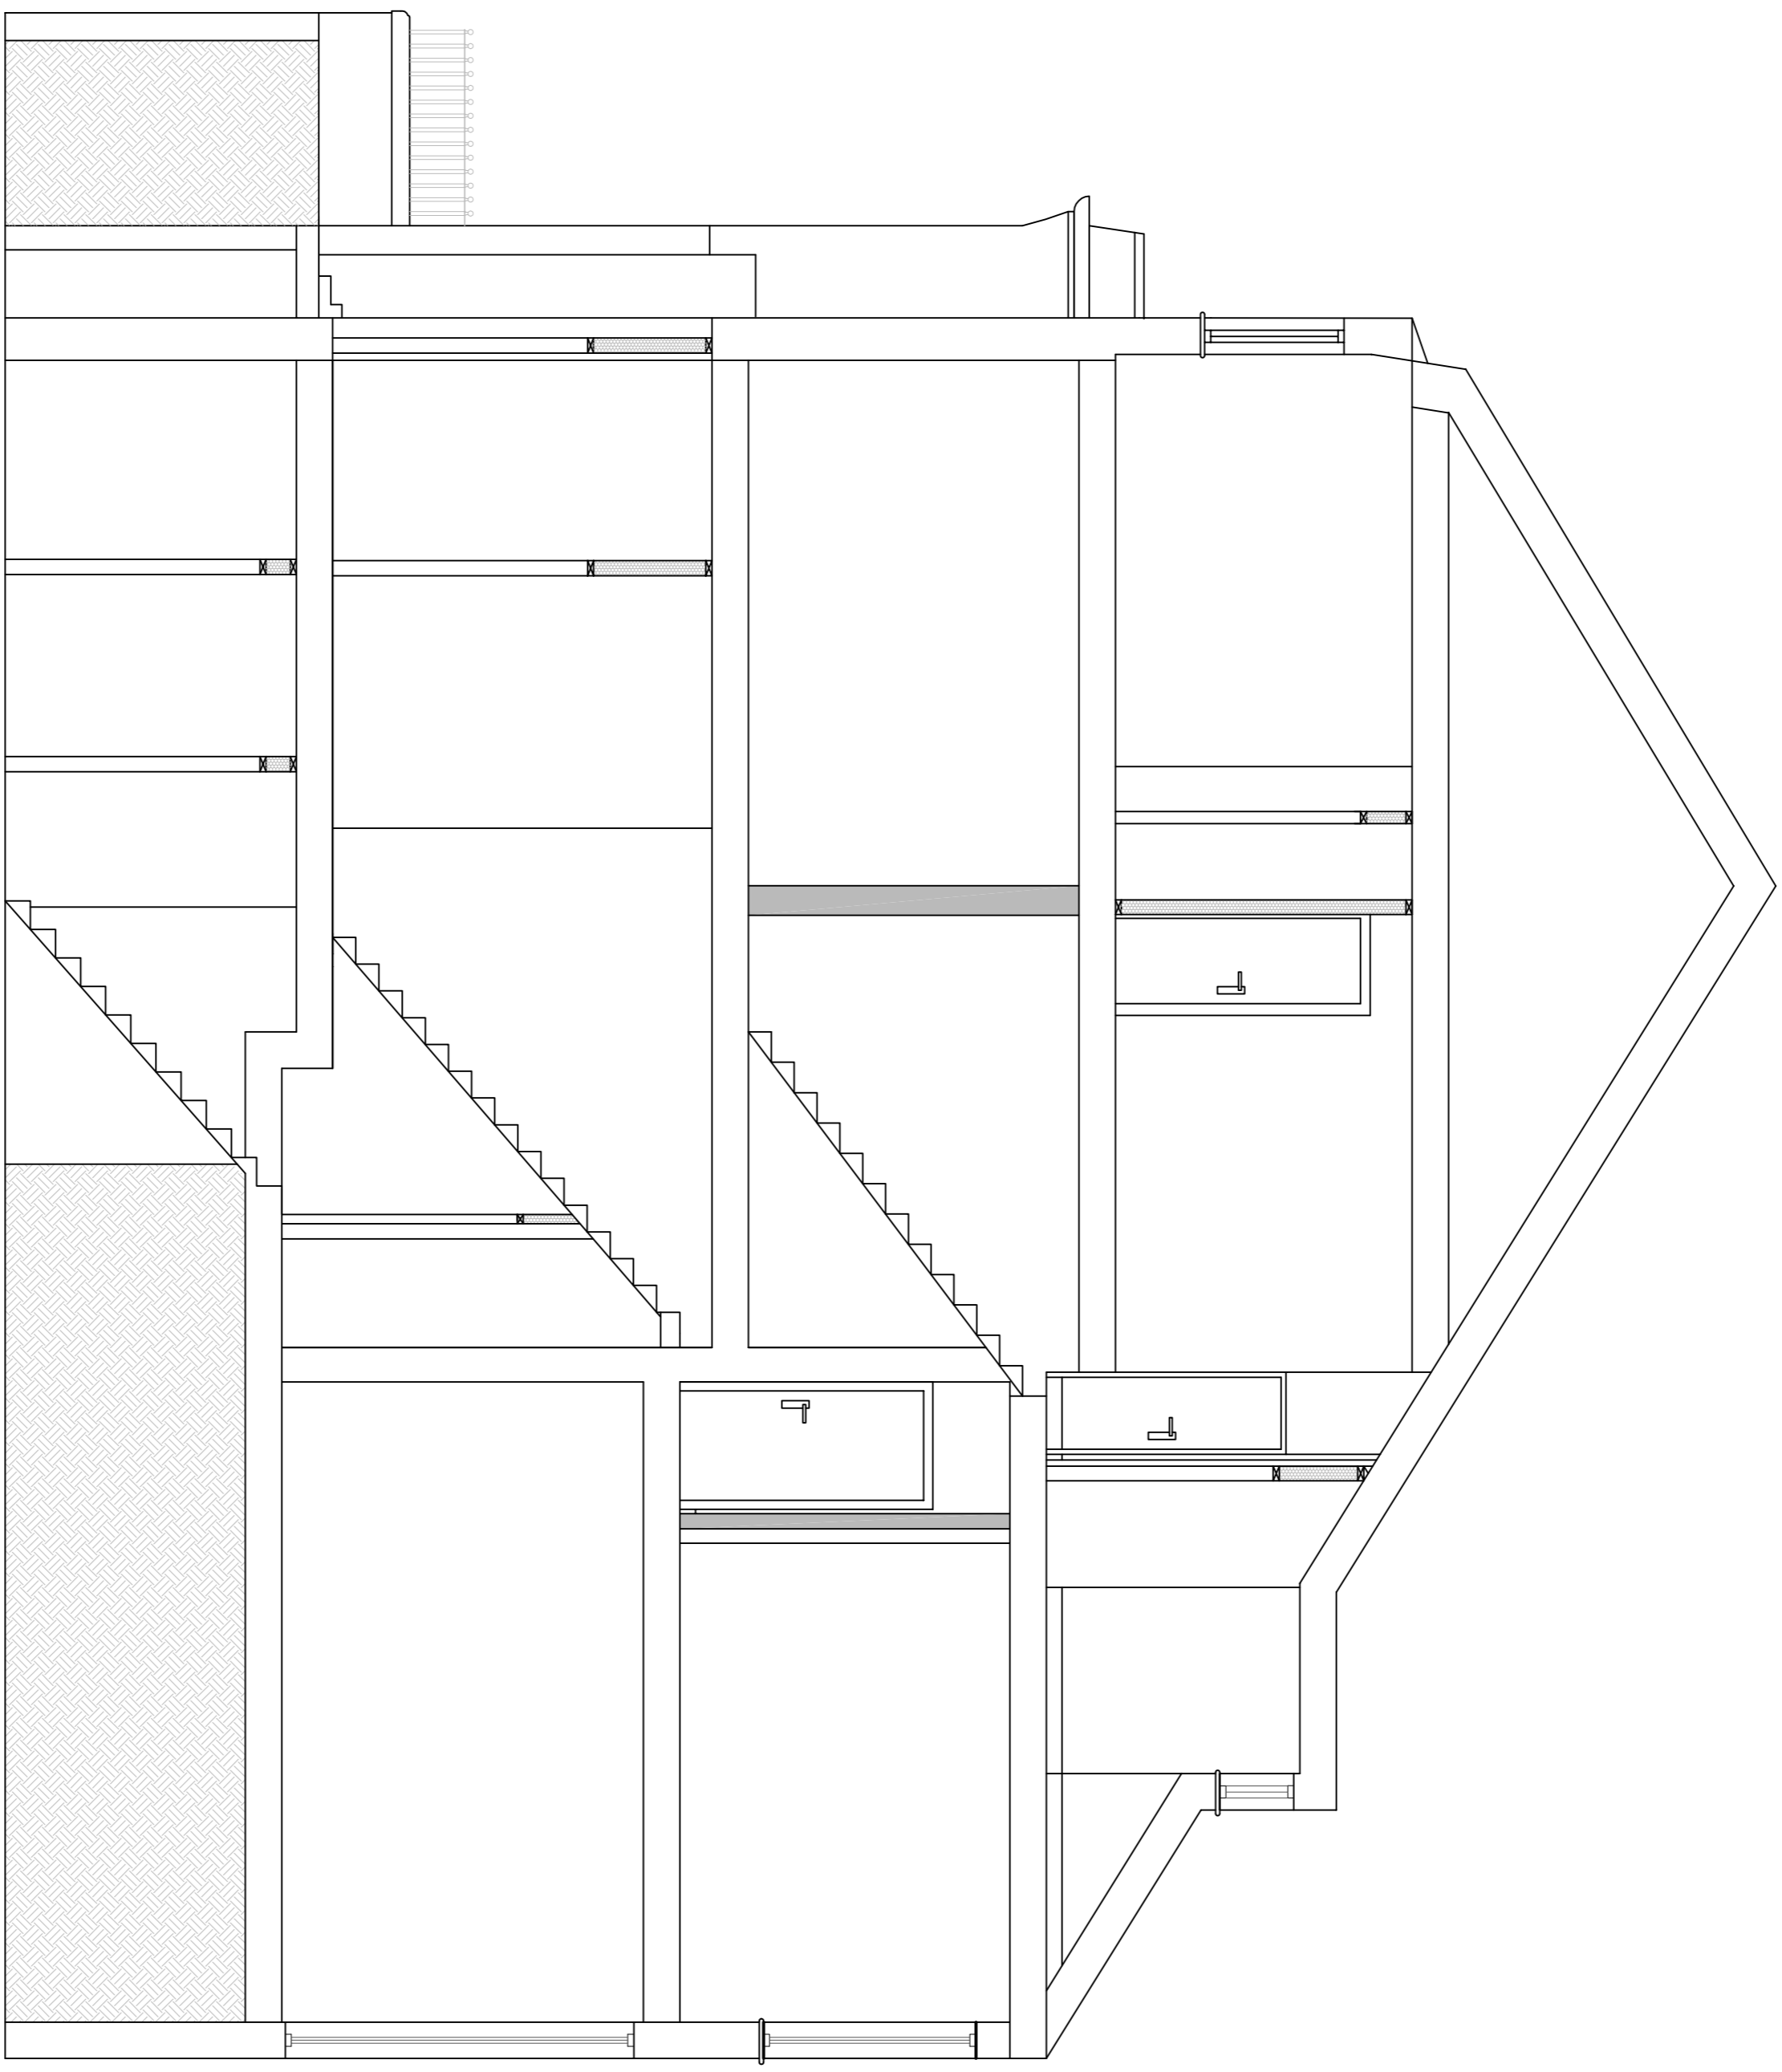

Cross Section A-A
 0 1 2 3 4
 5m

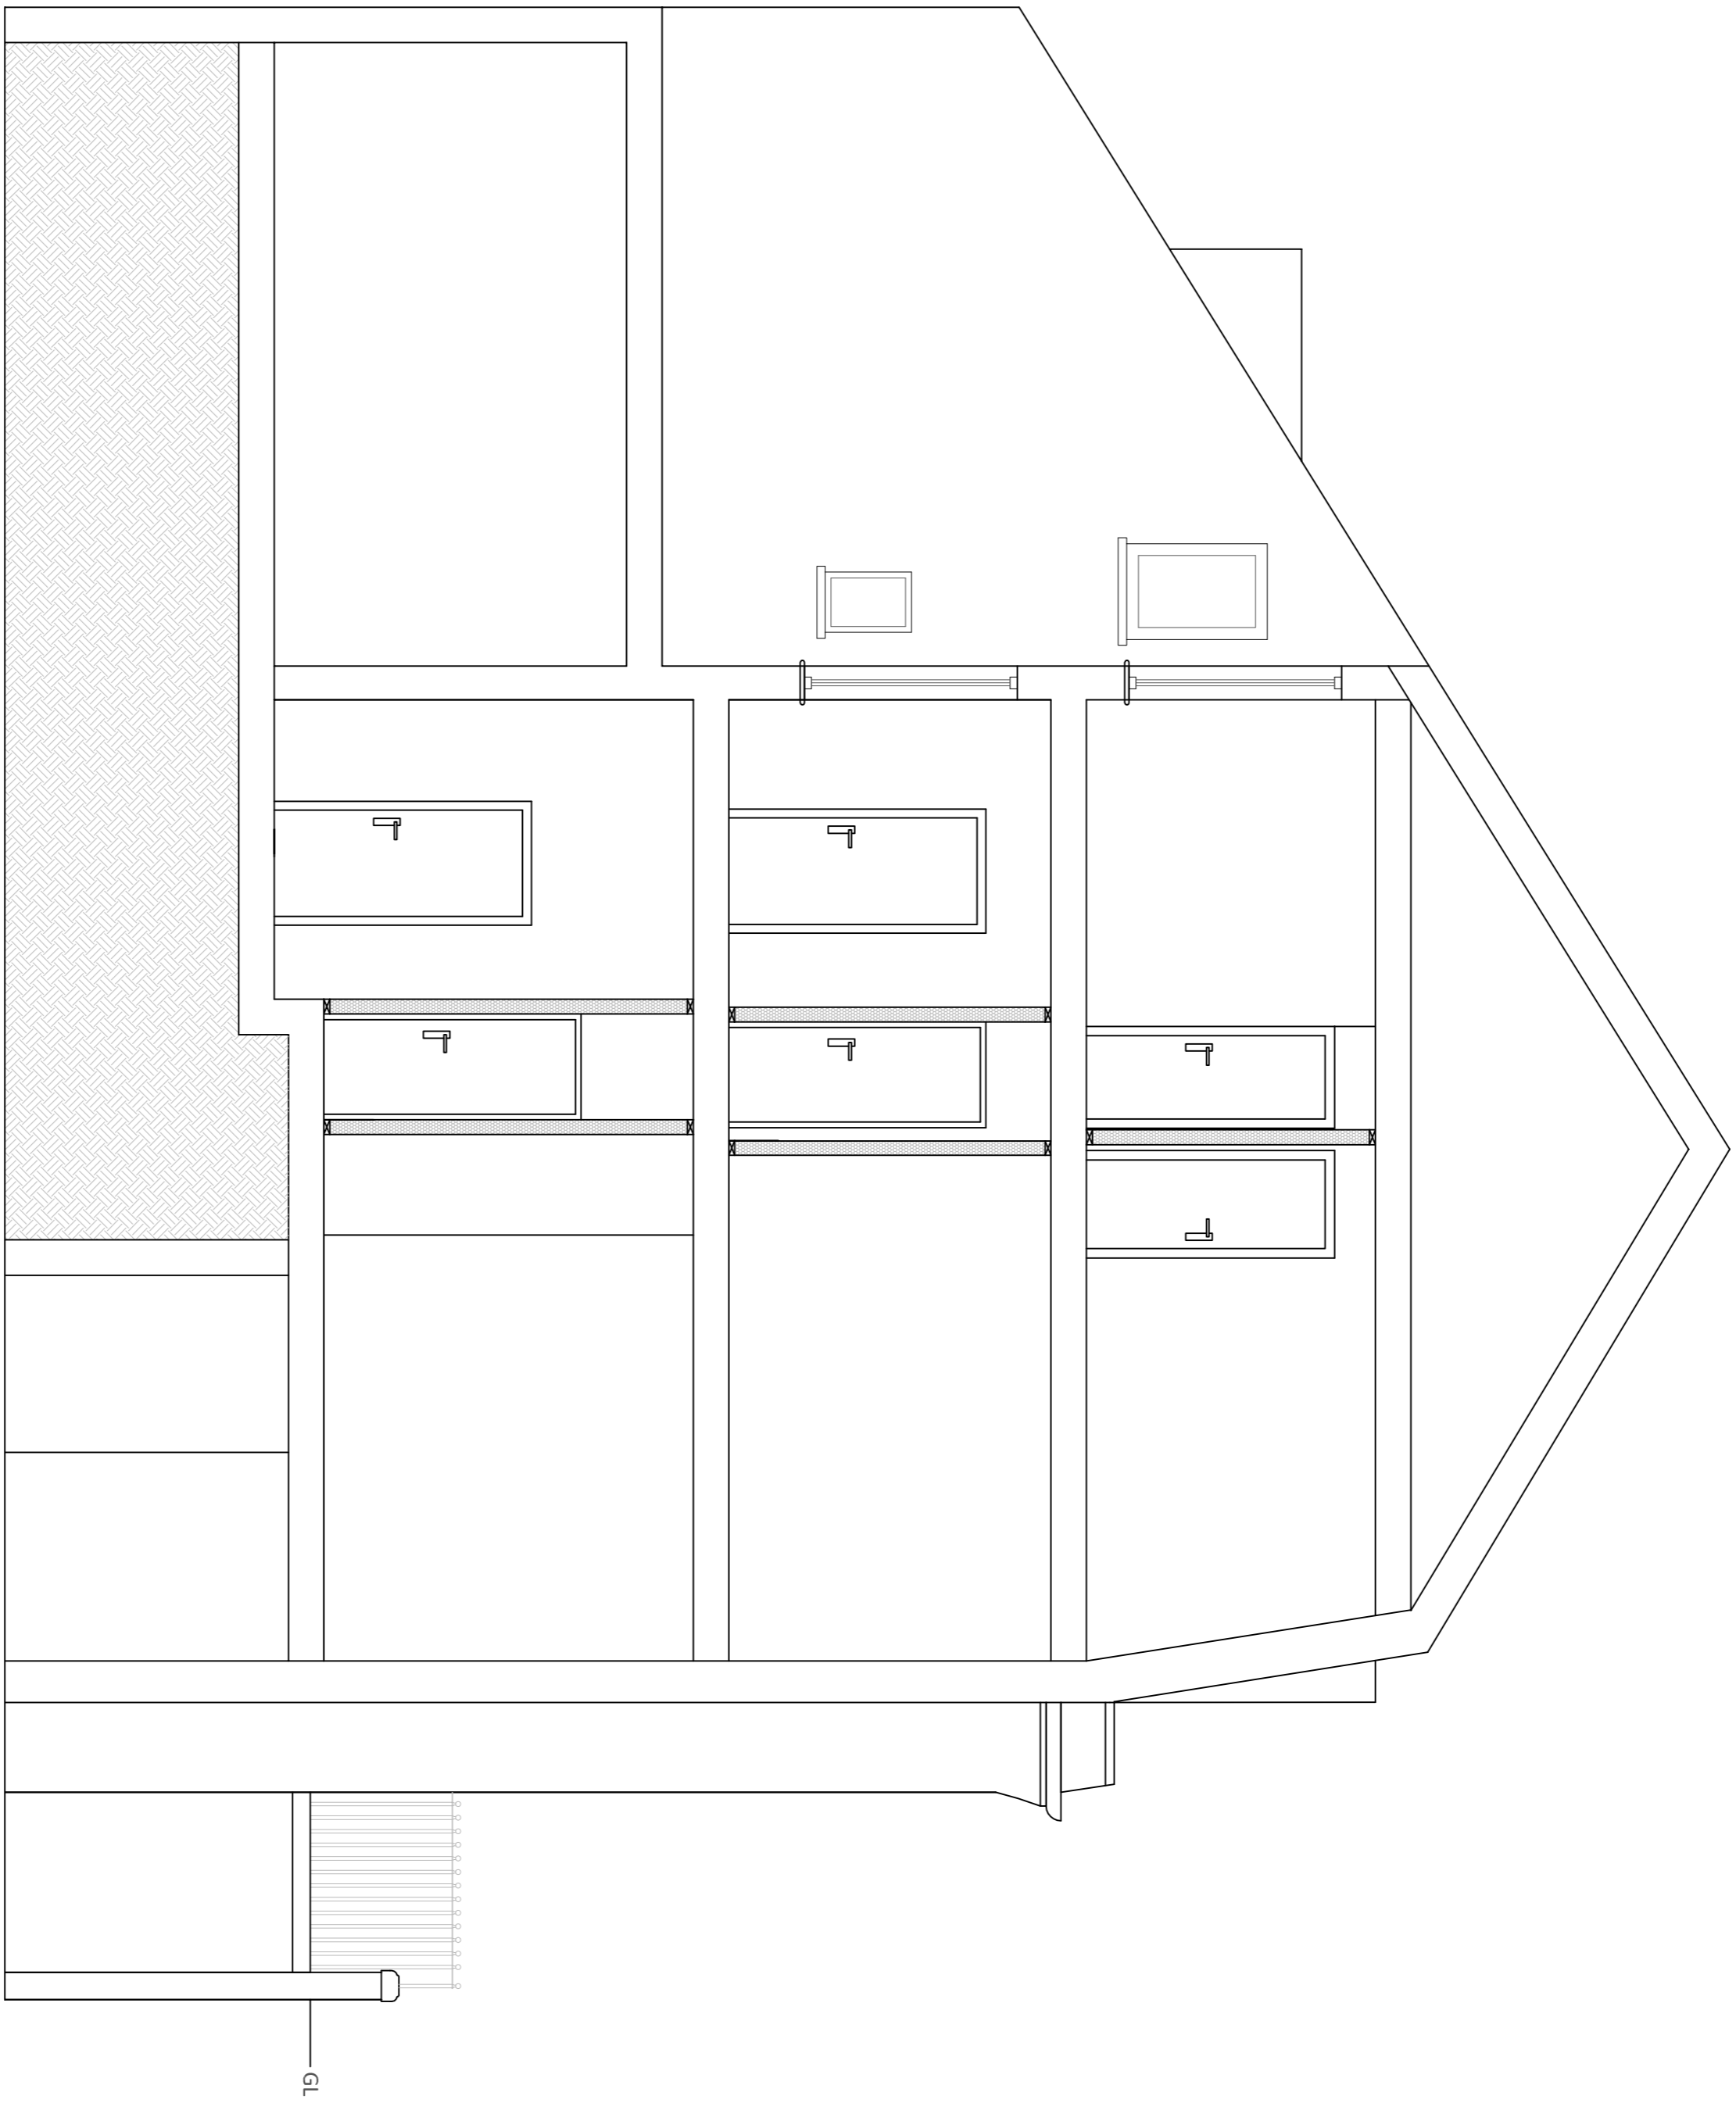

Cross Section B-B

Rev Date By Description
 MARTIN ARNOLD LTD
 Chartered Surveyors & Construction Consultants
 4 Guntery Terrace
 The Royal Arsenal
 SE18 6SW

TEL : 020 8313 7957
 FAX : 020 8313 7942
 EMAIL : info@martinarnold.co.uk
 WEBSITE : www.martinarnold.co.uk

CLIENT :
 Central & Cecil
 Cecil House
 266 Waterloo Road
 London, SE1 8RQ

PROJECT :
 53 Gernone Road
 London
 NW3 4DA
 Proposed Section A-A and B-B
 TITLE :
 Cross Sections A & B-B

Purpose of Issue :
 Planning
 Drawn : CH Checked By : SM
 Date : October 2017
 Scale : 1:50@A1

Dwg No : 2674-MA-N-SN-DR-2750-P00