



Produced on 15 August 2016 from the Ordnance Survey National Geographic Database and incorporating surveyed revision available at this date.  
 This map shows the area bounded by 530398,182656 530398,182856 530598,182856 530598,182656  
 Reproduction in whole or part is prohibited without the prior permission of Ordnance Survey.  
 Crown copyright 2016. Supplied by copla ltd trading as UKPlanningMaps.com a licensed Ordnance Survey partner (100054135).  
 Data licenced for 1 year, expiring 15 August 2017. Unique plan reference: v4b/109500/151311

© Ampersand Architecture LLP  
 Do not scale from this drawing.  
 Dimensions are to be verified on site prior to construction  
 Ordnance Survey Data reproduced by permission of Ordnance Survey® on behalf of Her Majesty's Stationary Office. © Crown Copyright. All rights reserved.

Notes

Rev	Date	Prepared/Checked	Description



701 Gilbert House  
 London EC2Y 8BD  
 07590 319111 & 07790 005075  
 ampersandarchitecture.co.uk

Client  
**Mrs Paula Hughes**

Project  
**108c Argyle Street WC1H 8EB**

Drawing Title  
**Site Location Plan**

Drawing Status		
Date	Scale	Drawn
17.08.16	1:1250@A3	YT
Drawing Number	Revision	

**083-P-001**

-



Key Plan

© Ampersand Architecture LLP

Do not scale from this drawing.  
Dimensions are to be verified on site prior to construction

Ordnance Survey Data reproduced by permission of Ordnance Survey®, on behalf of Her Majesty's Stationery Office. © Crown Copyright. All rights reserved.

Notes

Rev	Date	Prepared/Checked	Description



701 Gilbert House  
London EC2Y 8BD

07590 319111 & 07790 005075  
ampersandarchitecture.co.uk

Client  
**Mrs Paula Hughes**

Project  
**108c Argyle Street WC1H 8EB**


Drawing Title  
**Site Block Plan**

Drawing Status  
**Planning**


Date	Scale	Drawn
17.08.16	1:200@A3	YT
Drawing Number	Revision	

**083-P-002**

-

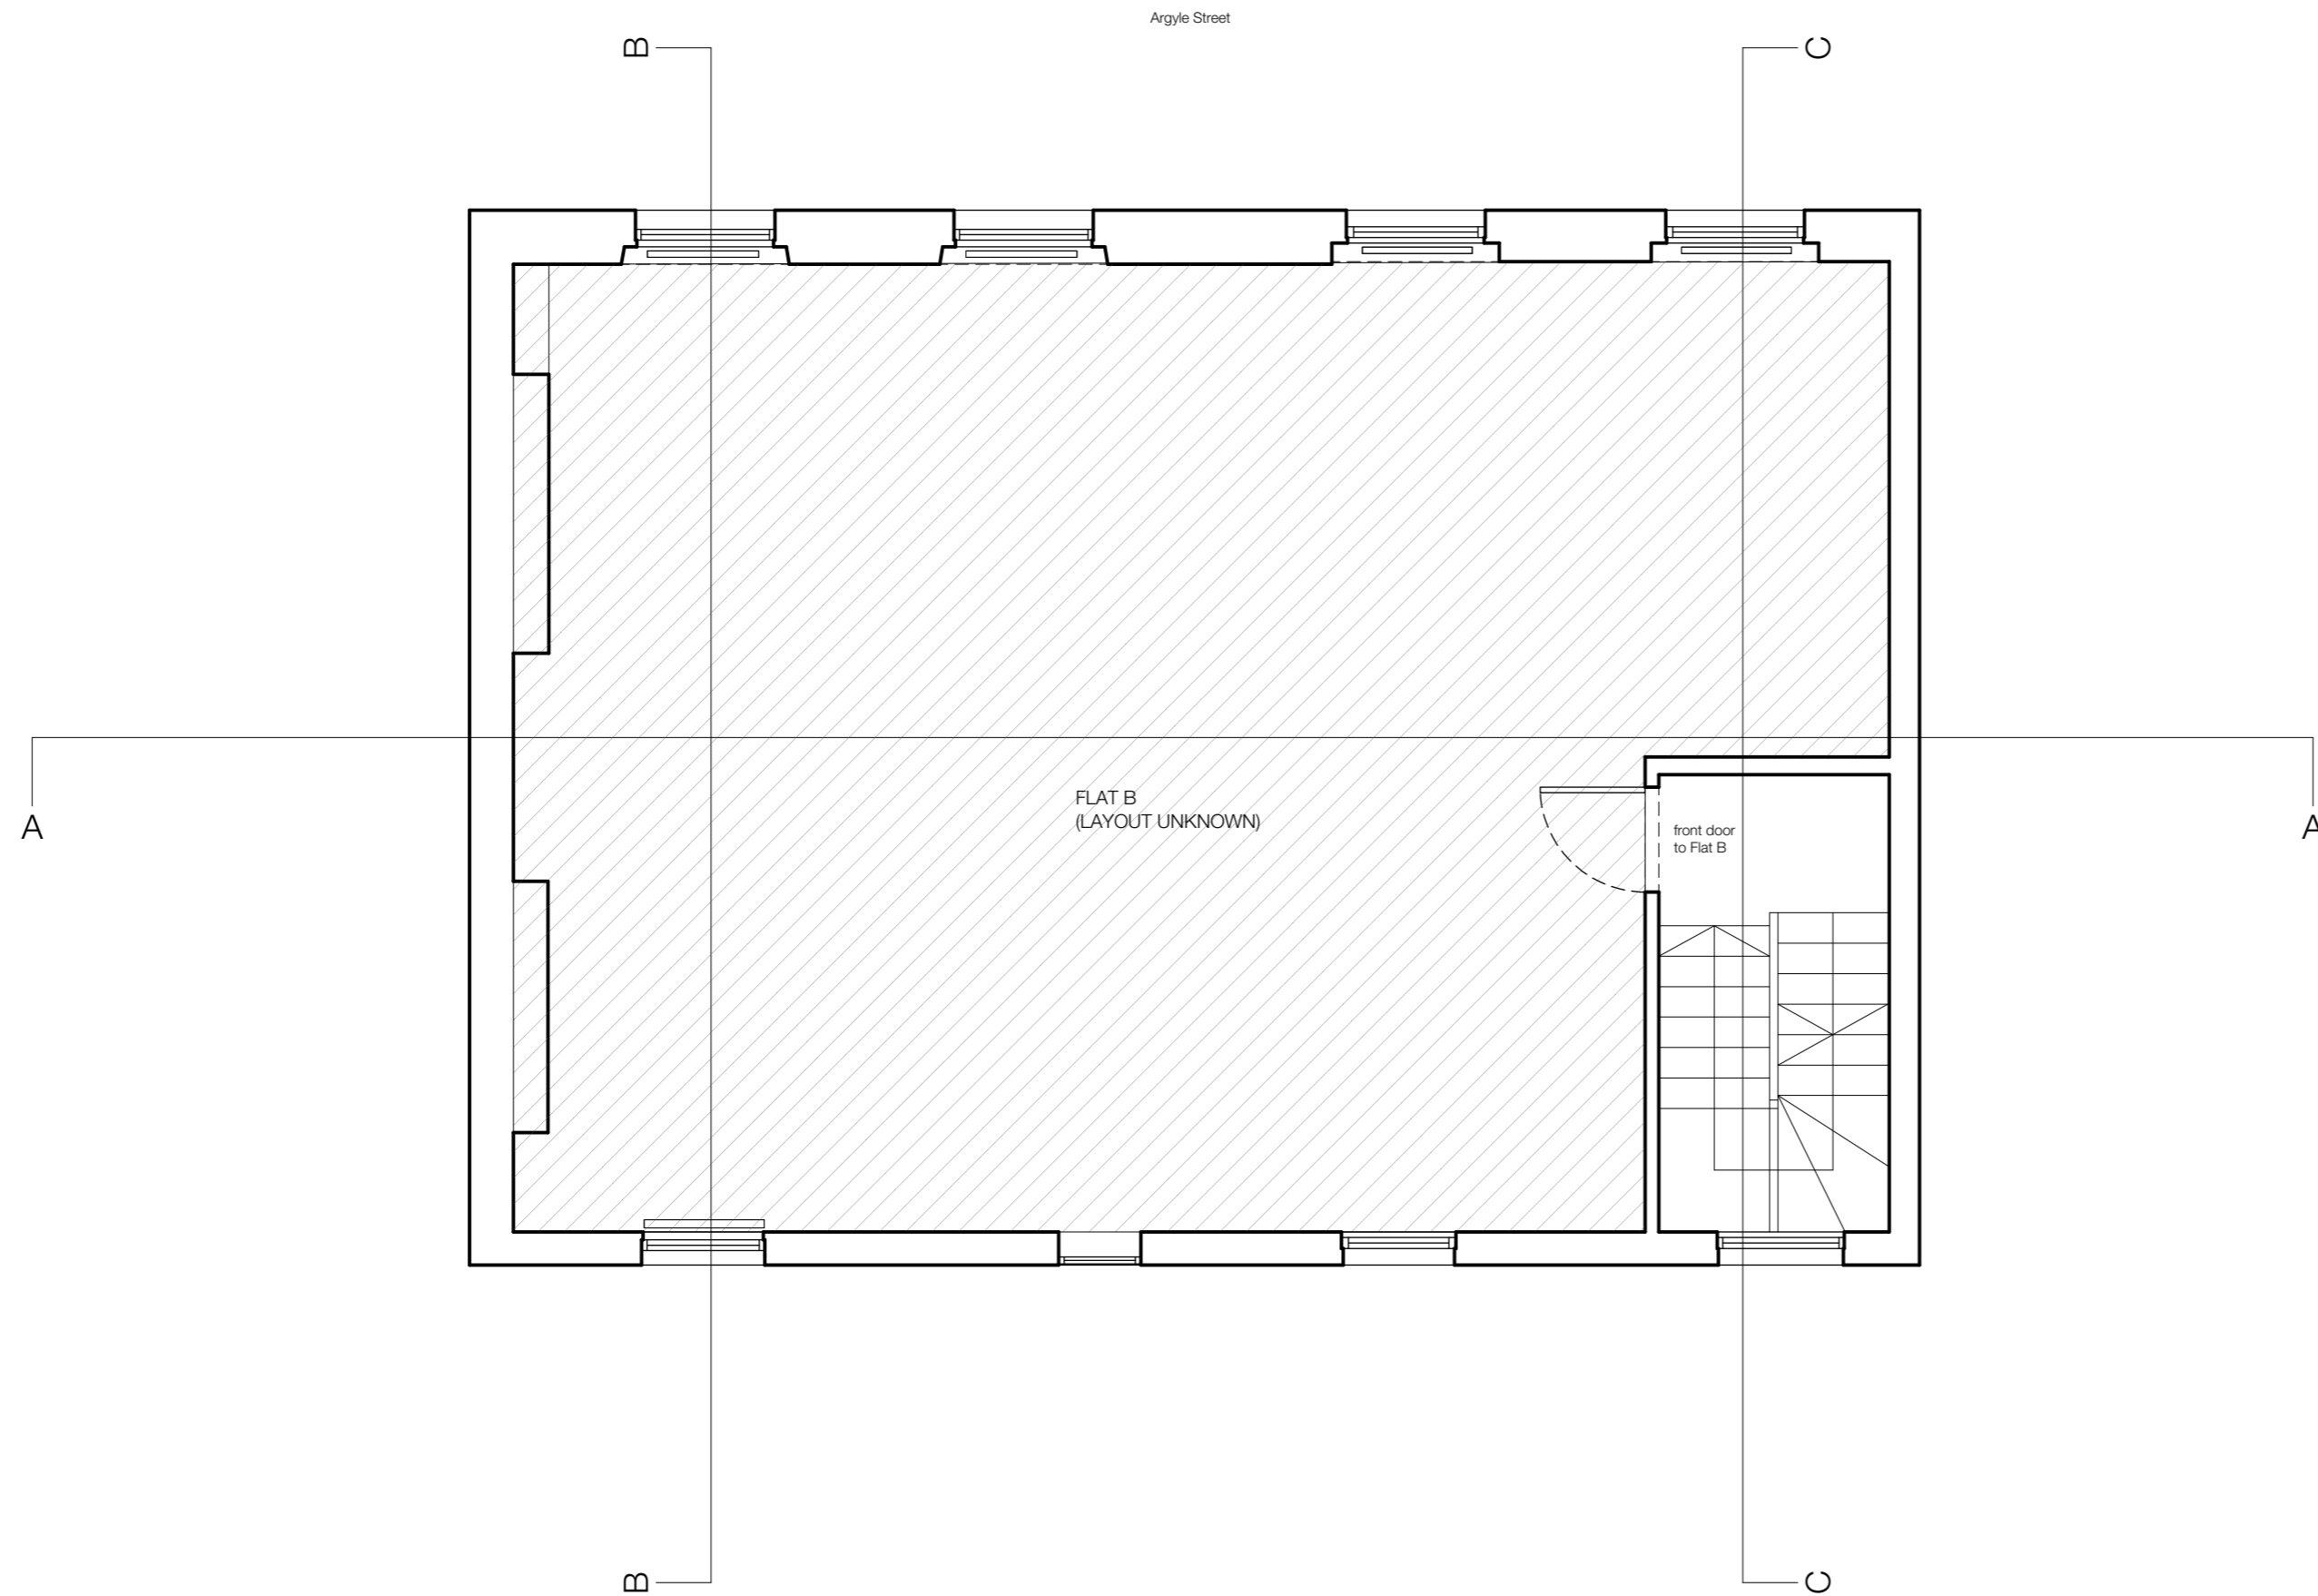


Key Plan

 

© Ampersand Architecture LLP  
 Do not scale from this drawing.  
 Dimensions are to be verified on site prior to construction.  
 Ordnance Survey Data reproduced by permission of Ordnance Survey® on behalf of Her Majesty's Stationery Office. © Crown Copyright. All rights reserved.

Notes

Rev	Date	Prepared/Checked Description

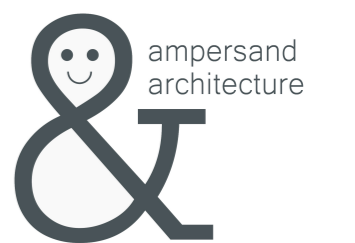

701 Gilbert House  
 London EC2Y 8BD  
 07590 319111 & 07790 005075  
 ampersandarchitecture.co.uk



Client  
**Mrs Paula Hughes**

Project  
**108c Argyle Street WC1H 8EB**


Drawing Title  
**Existing Plan  
 First Floor**

Date	Scale	Drawn
17.08.16	1:50@A2	YT
Drawing Number	Revision	

**083-P-011**

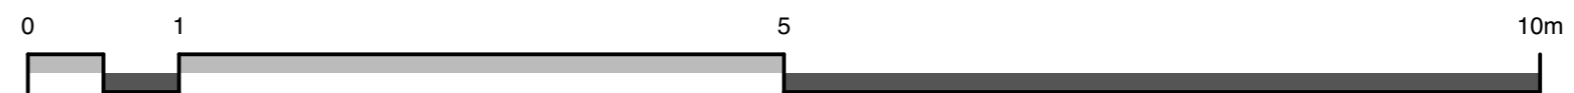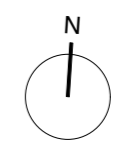

Key Plan

 


© Ampersand Architecture LLP

Do not scale from this drawing.  
Dimensions are to be verified on site prior to construction

Ordnance Survey Data reproduced by permission of Ordnance Survey® on behalf of Her Majesty's Stationery Office. © Crown Copyright. All rights reserved.

Notes

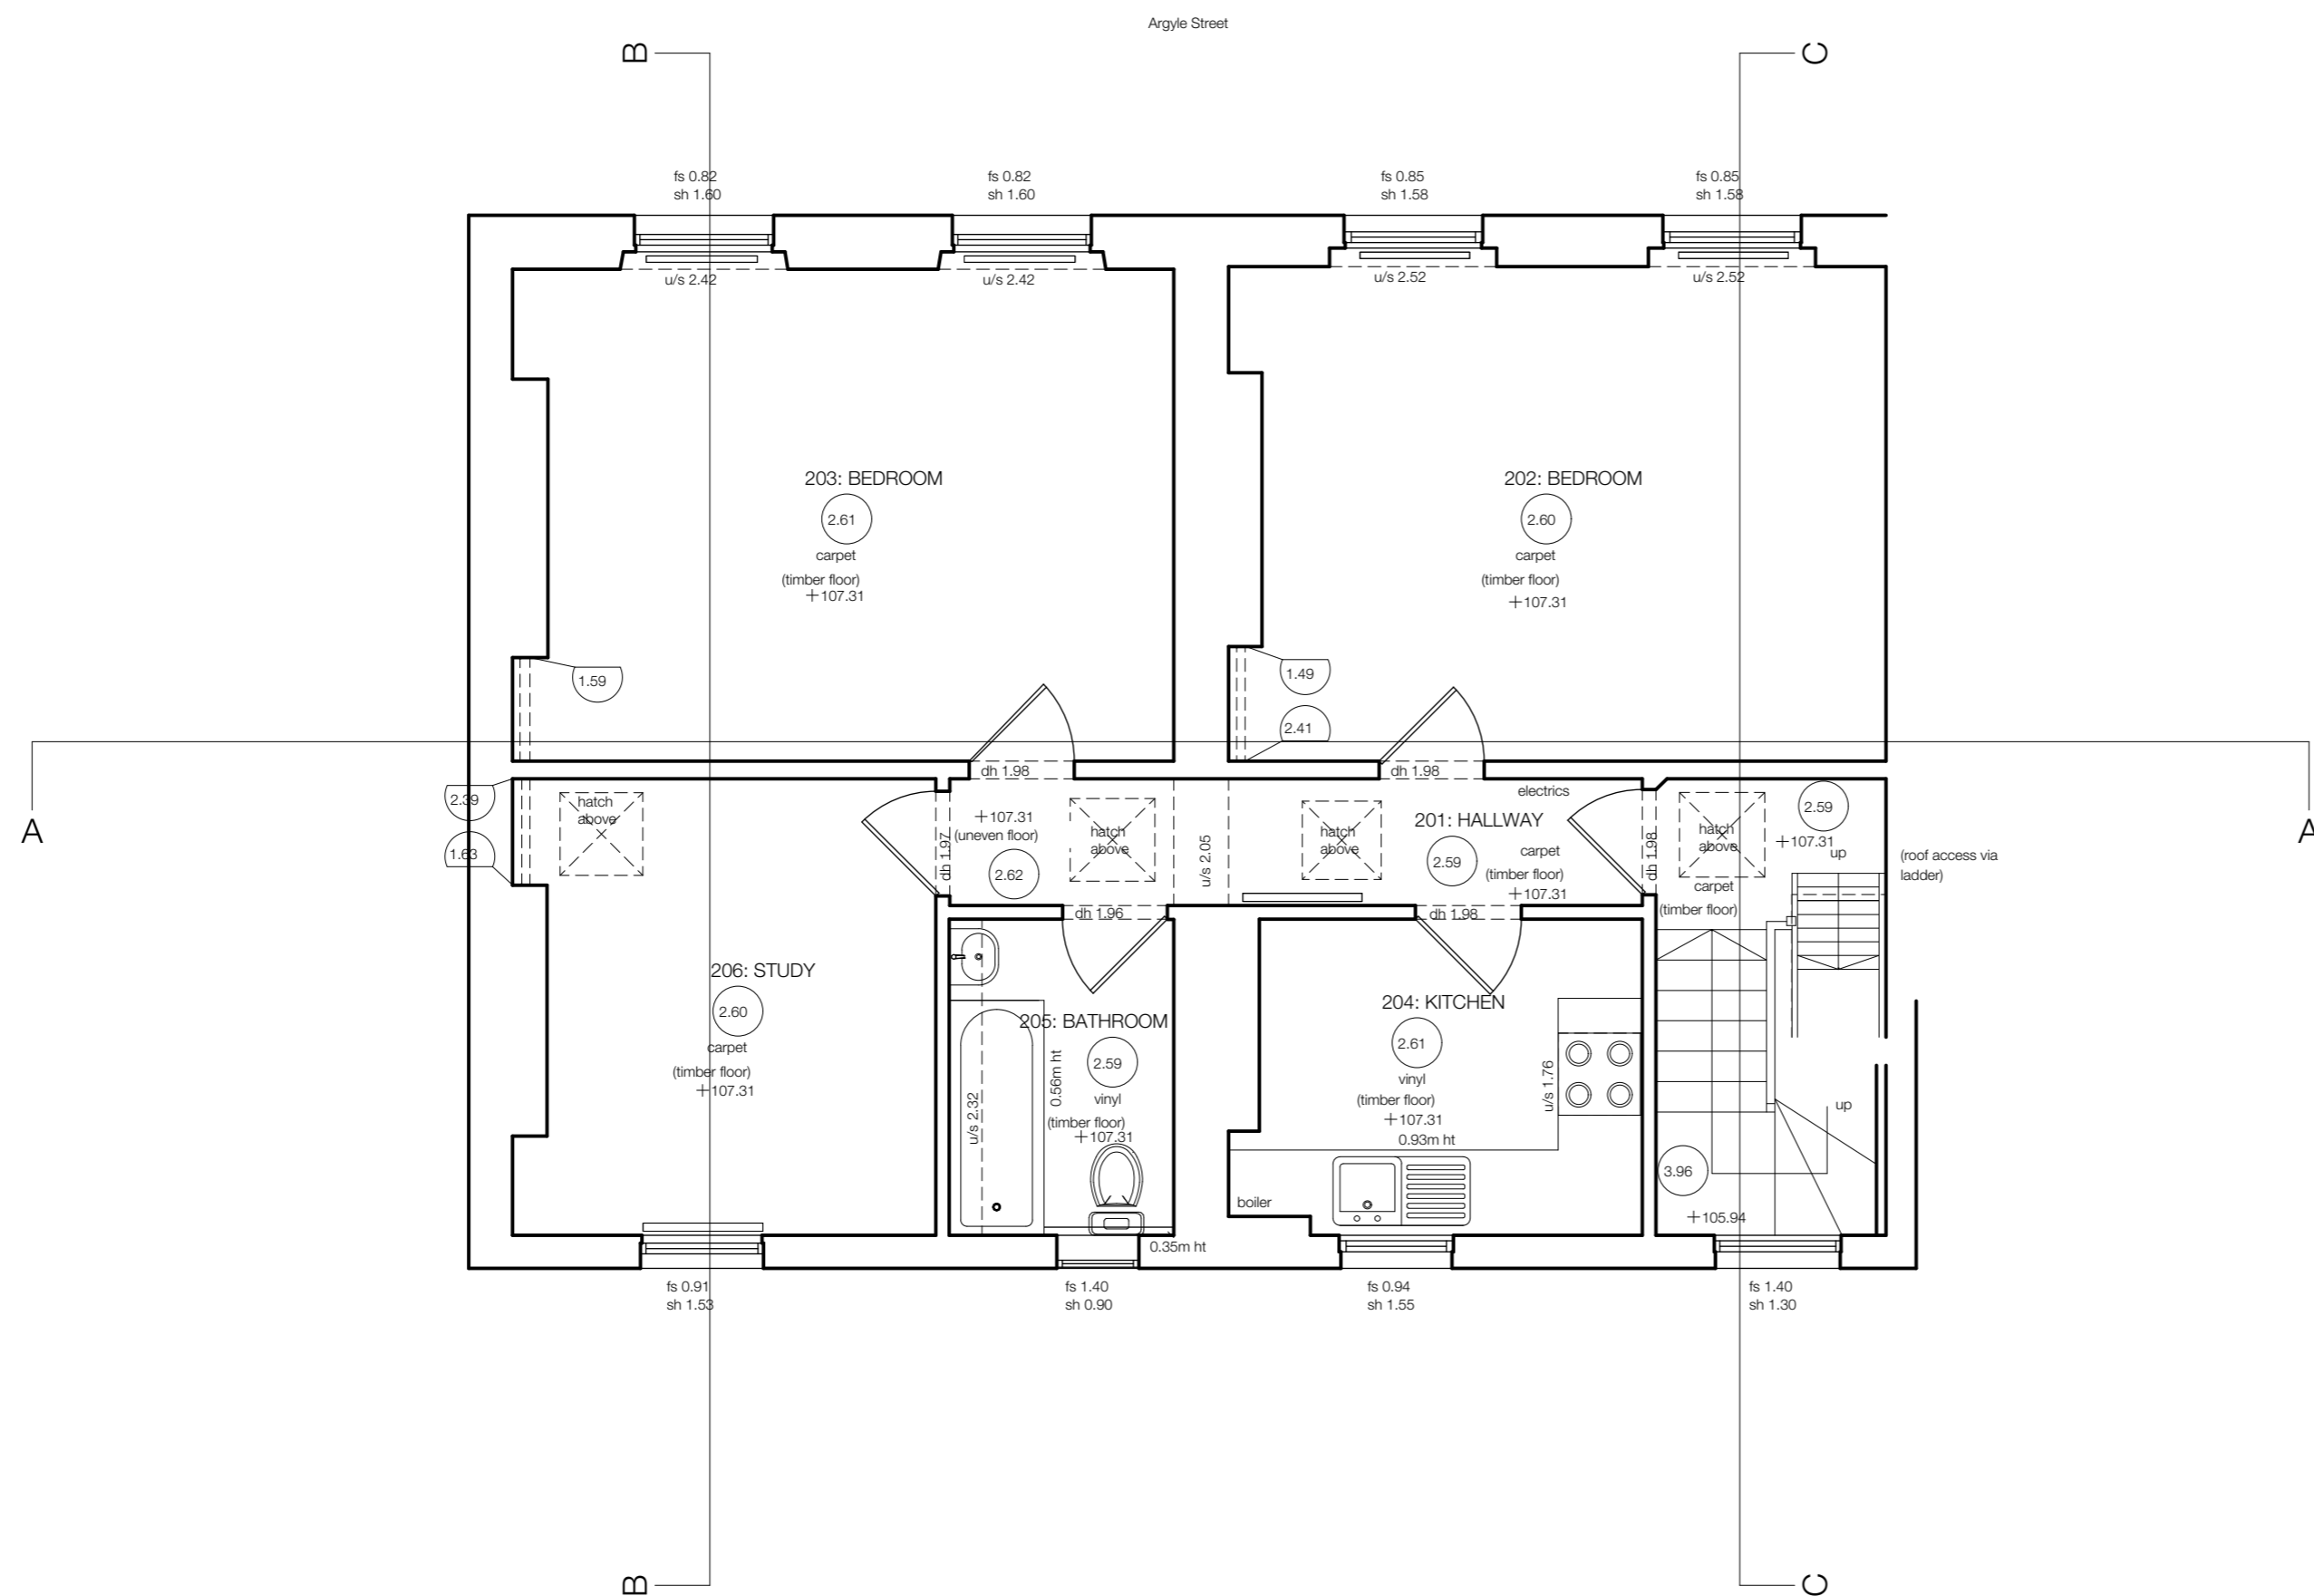

Rev	Date	Prepared/Checked	Description



701 Gilbert House  
London EC2Y 8BD

07590 319111 & 07790 005075  
ampersandarchitecture.co.uk

Client

**Mrs Paula Hughes**

Project

**108c Argyle Street WC1H 8EB**

Drawing Title

**Existing Plan  
Second Floor**

Drawing Status

**Planning**

Date

10.06.16

Scale

1:50@A2

Drawn


YT



Drawing Number

**083-P-012**

Revision

-

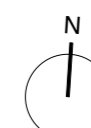

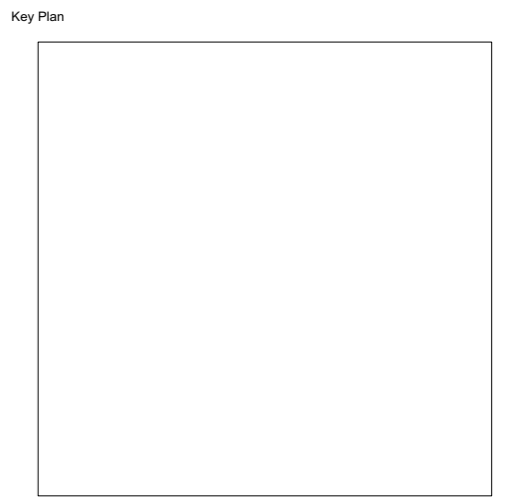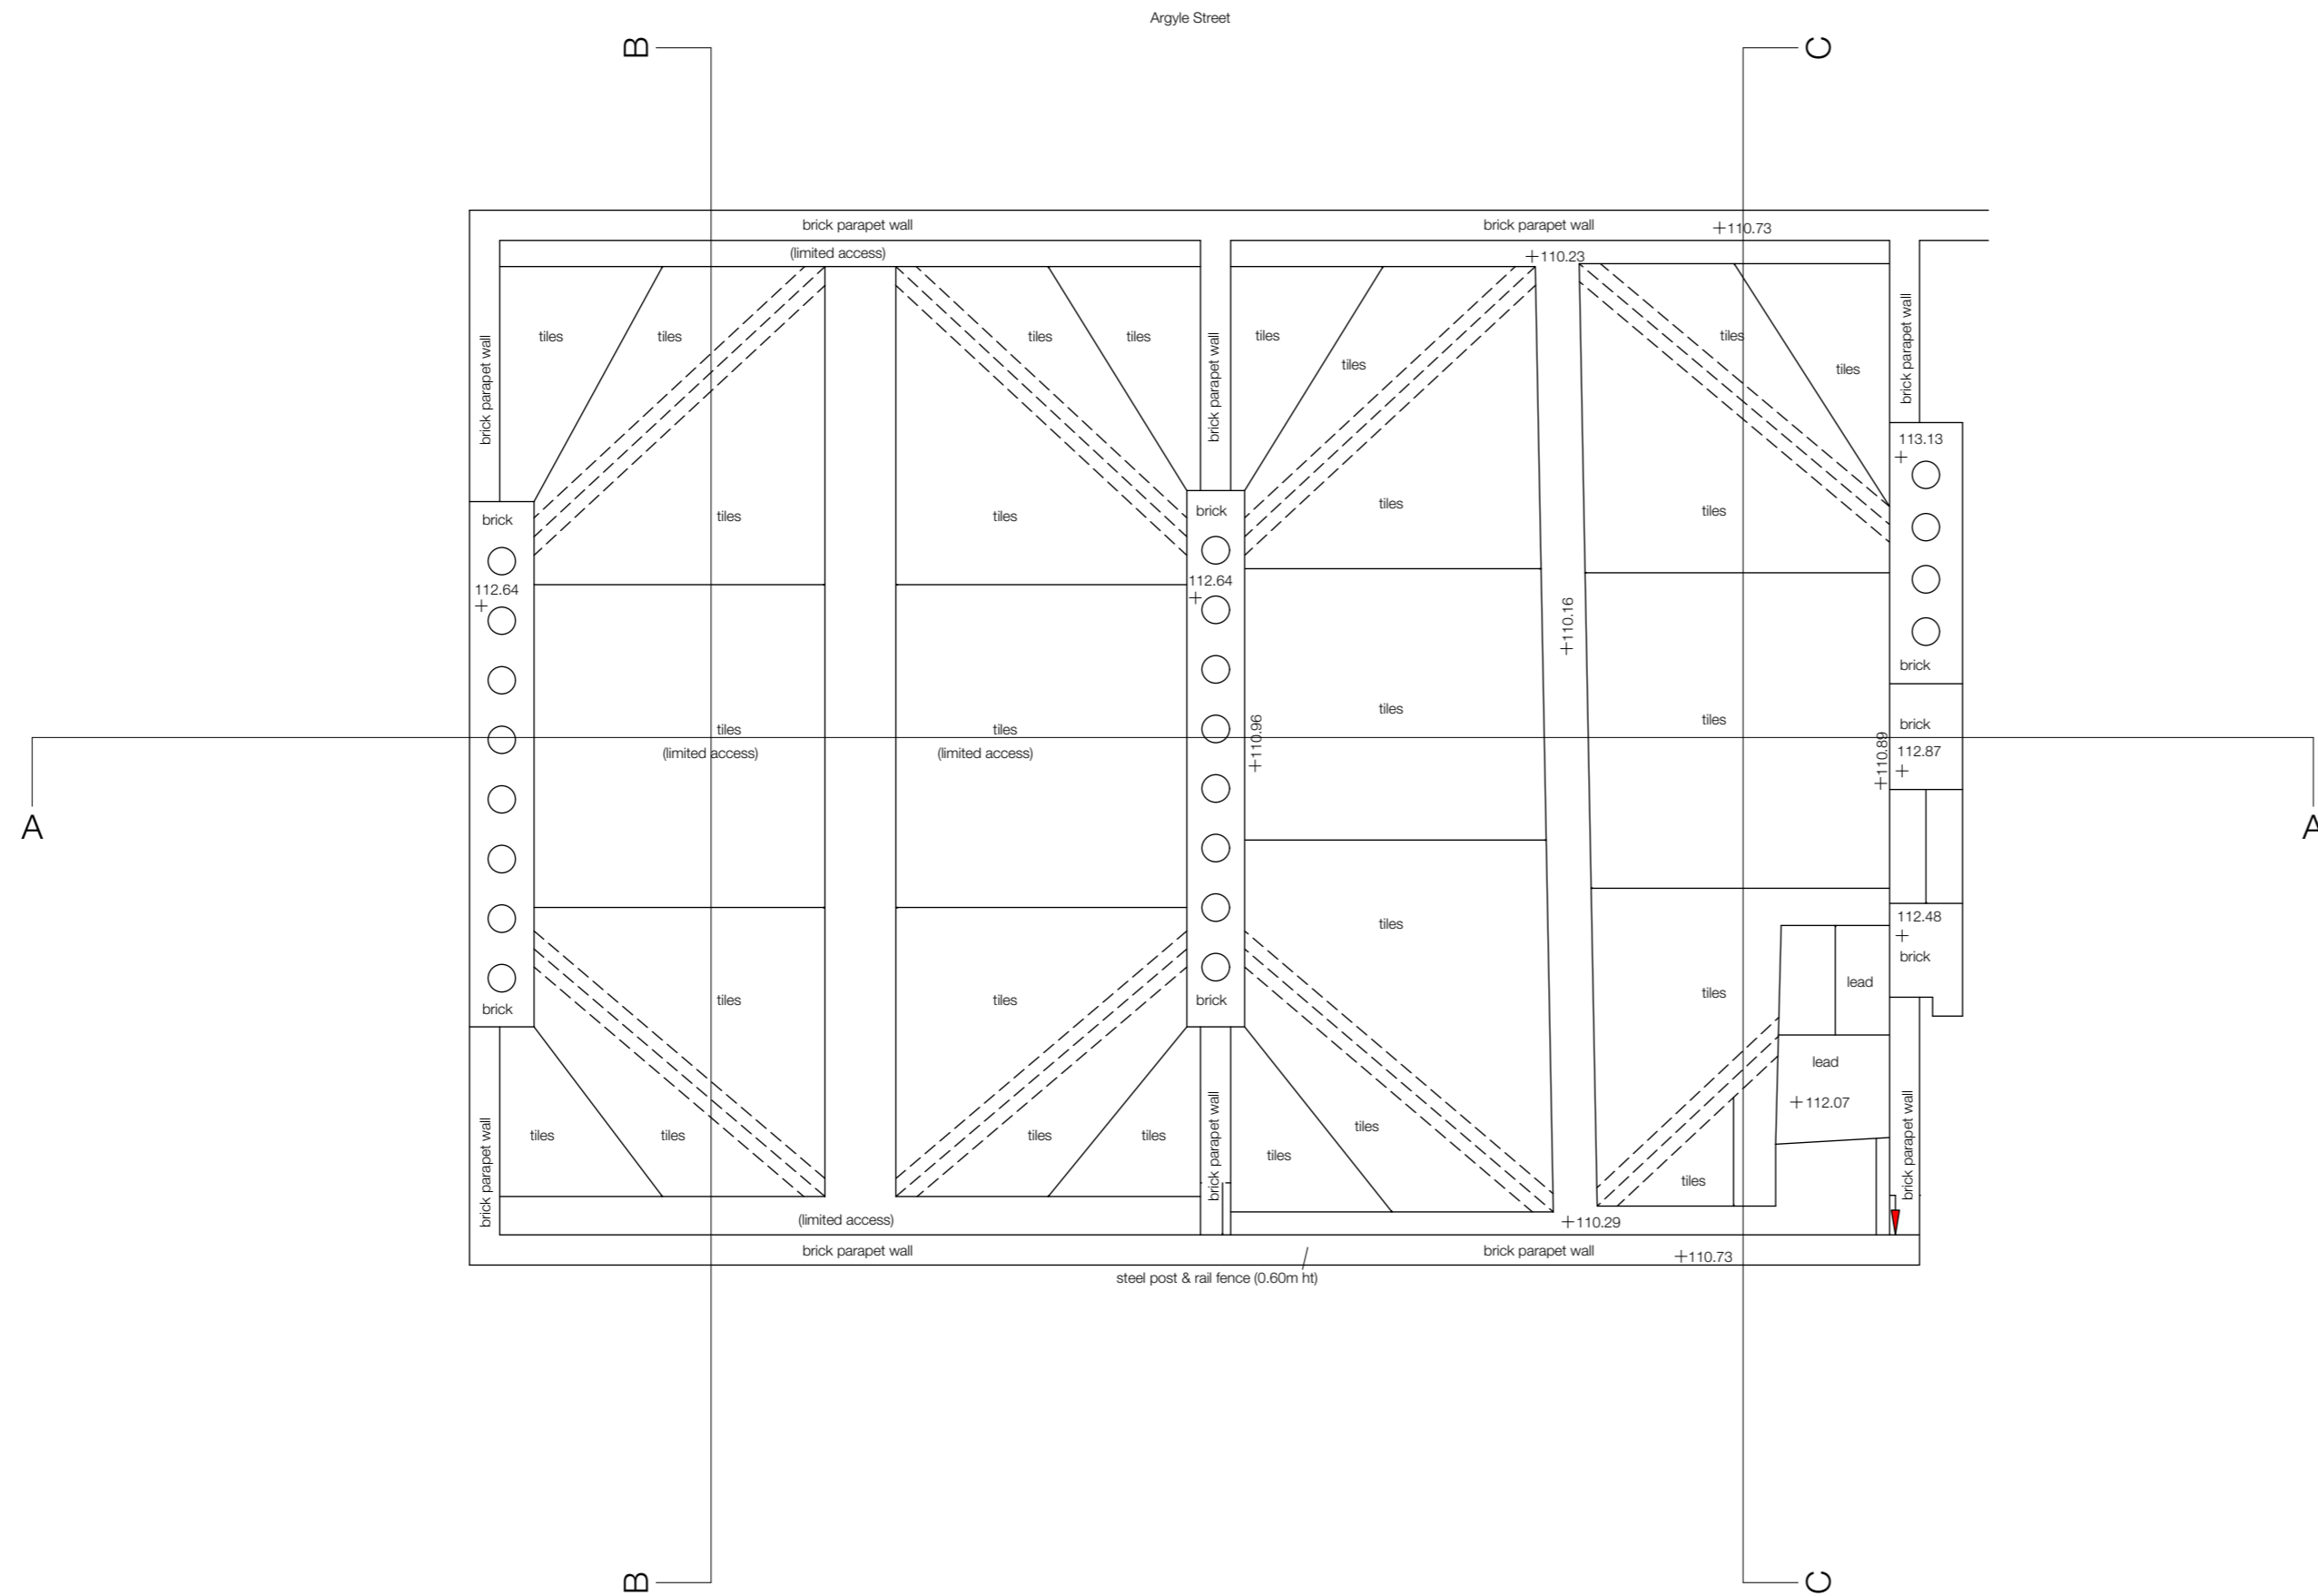

© Ampersand Architecture LLP  
 Do not scale from this drawing.  
 Dimensions are to be verified on site prior to construction.  
 Ordnance Survey Data reproduced by permission of Ordnance Survey® on behalf of Her Majesty's Stationery Office. © Crown Copyright. All rights reserved.

Notes

Rev	Date	Prepared/Checked	Description



701 Gilbert House  
 London EC2Y 8BD  
 07590 319111 & 07790 005075  
 ampersandarchitecture.co.uk



Client  
**Mrs Paula Hughes**


Project  
**108c Argyle Street WC1H 8EB**

Drawing Title  
**Existing Plan  
 Roof**


Date	Scale	Drawn
10.06.16	1:50@A2	YT
Drawing Number	Revision	

**083-P-014**      -

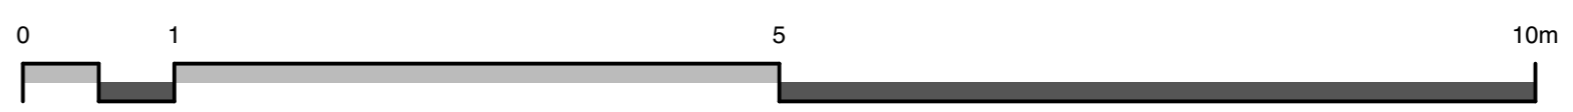
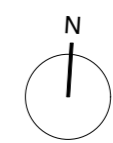


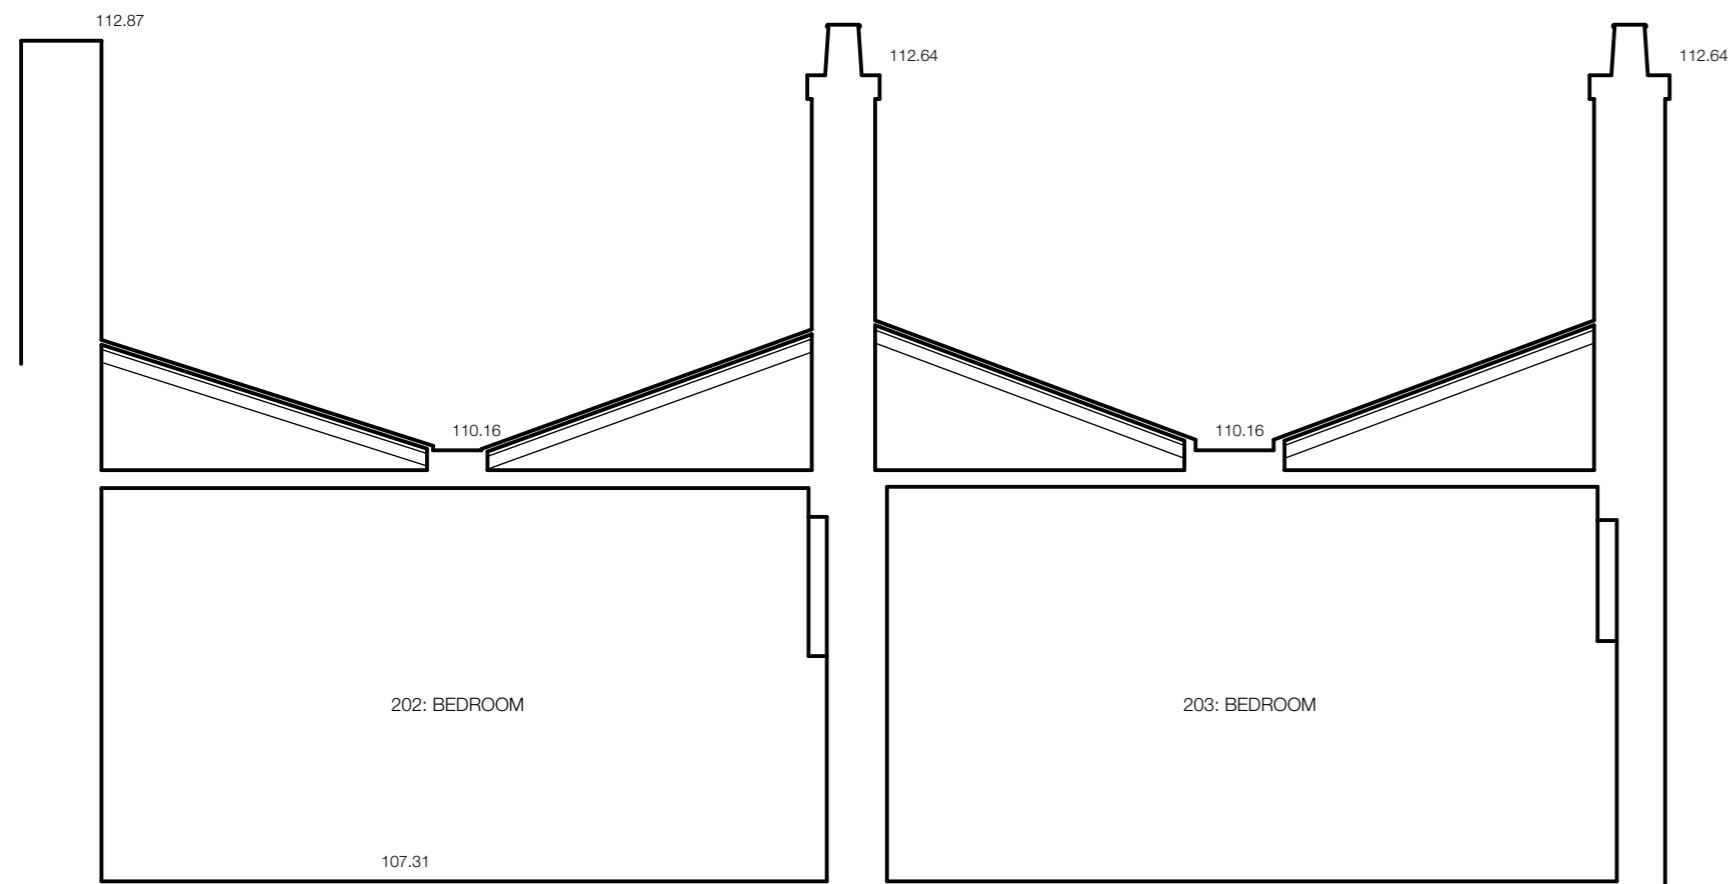

SECTION AA

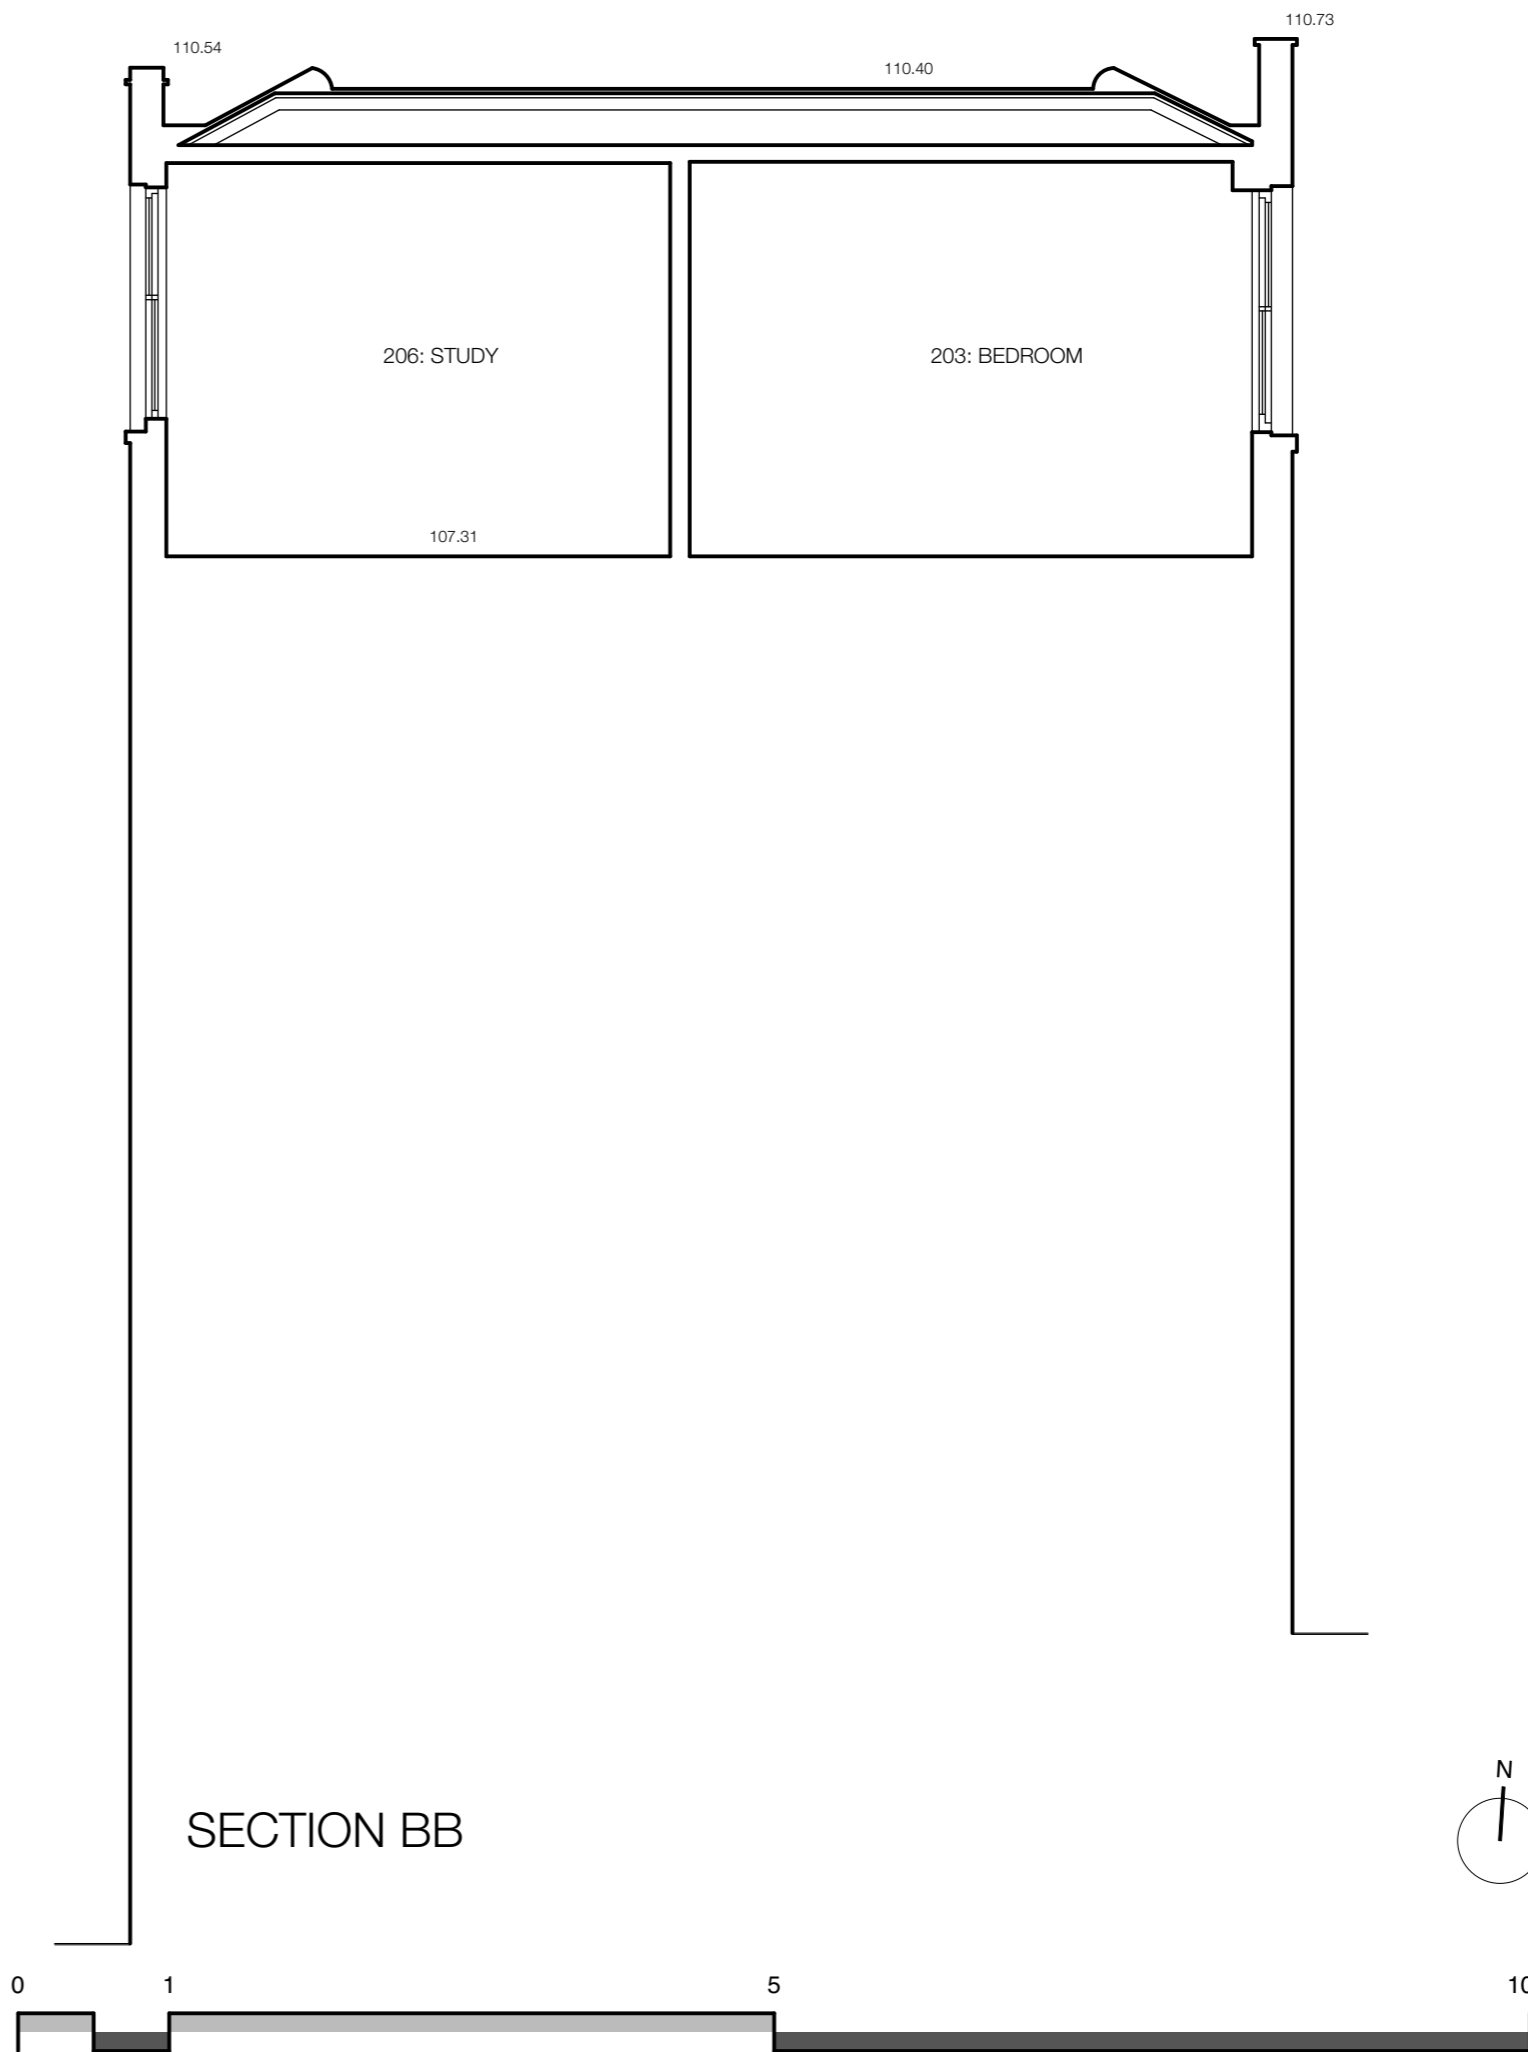

SECTION BB

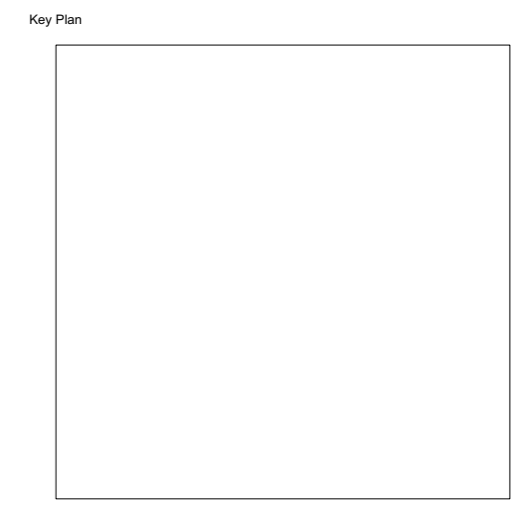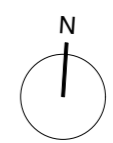

© Ampersand Architecture LLP  
 Do not scale from this drawing.  
 Dimensions are to be verified on site prior to construction.  
 Ordnance Survey Data reproduced by permission of Ordnance Survey® on behalf of Her Majesty's Stationery Office. © Crown Copyright. All rights reserved.

Notes

Rev	Date	Prepared/Checked	Description



701 Gilbert House  
 London EC2Y 8BD  
 07590 319111 & 07790 005075  
 ampersandarchitecture.co.uk

Client  
**Mrs Paula Hughes**


Project  
**108c Argyle Street WC1H 8EB**

Drawing Title  
**Existing Section AA + BB**


Drawing Status		Date	Scale	Drawn
Planning		10.06.16	1:50@A2	YT
Drawing Number		Revision		
083-P-015		-		



SECTION CC

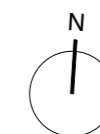

Key Plan

 

© Ampersand Architecture LLP

Do not scale from this drawing.  
Dimensions are to be verified on site prior to construction

Ordnance Survey Data reproduced by permission of Ordnance Survey® on behalf of Her Majesty's Stationery Office. © Crown Copyright. All rights reserved.

Notes

Rev	Date	Prepared/Checked/Description



701 Gilbert House  
London EC2Y 8BD  
07590 319111 & 07790 005075  
ampersandarchitecture.co.uk

Client

**Mrs Paula Hughes**

Project

**108c Argyle Street WC1H 8EB**

Drawing Title

**Existing Section CC**

Drawing Status

**Planning**

Date	Scale	Drawn
10.06.16	1:50@A2	YT
Drawing Number	Revision	

**083-P-016**

-



Key Plan



© Ampersand Architecture LLP  
 Do not scale from this drawing.  
 Dimensions are to be verified on site prior to construction.  
 Ordnance Survey Data reproduced by permission of Ordnance Survey® on behalf of Her Majesty's Stationery Office. © Crown Copyright. All rights reserved.

Notes

Rev	Date	Prepared/Checked	Description



701 Gilbert House  
 London EC2Y 8BD  
 07590 319111 & 07790 005075  
 ampersandarchitecture.co.uk

Client

**Mrs Paula Hughes**

Project

**108c Argyle Street WC1H 8EB**

Drawing Title

**Existing Elevation  
 North**

Drawing Status


**Planning**

Date	Scale	Drawn
10.06.16	1:50@A2	YT
Drawing Number	Revision	


**083-P-017**

-



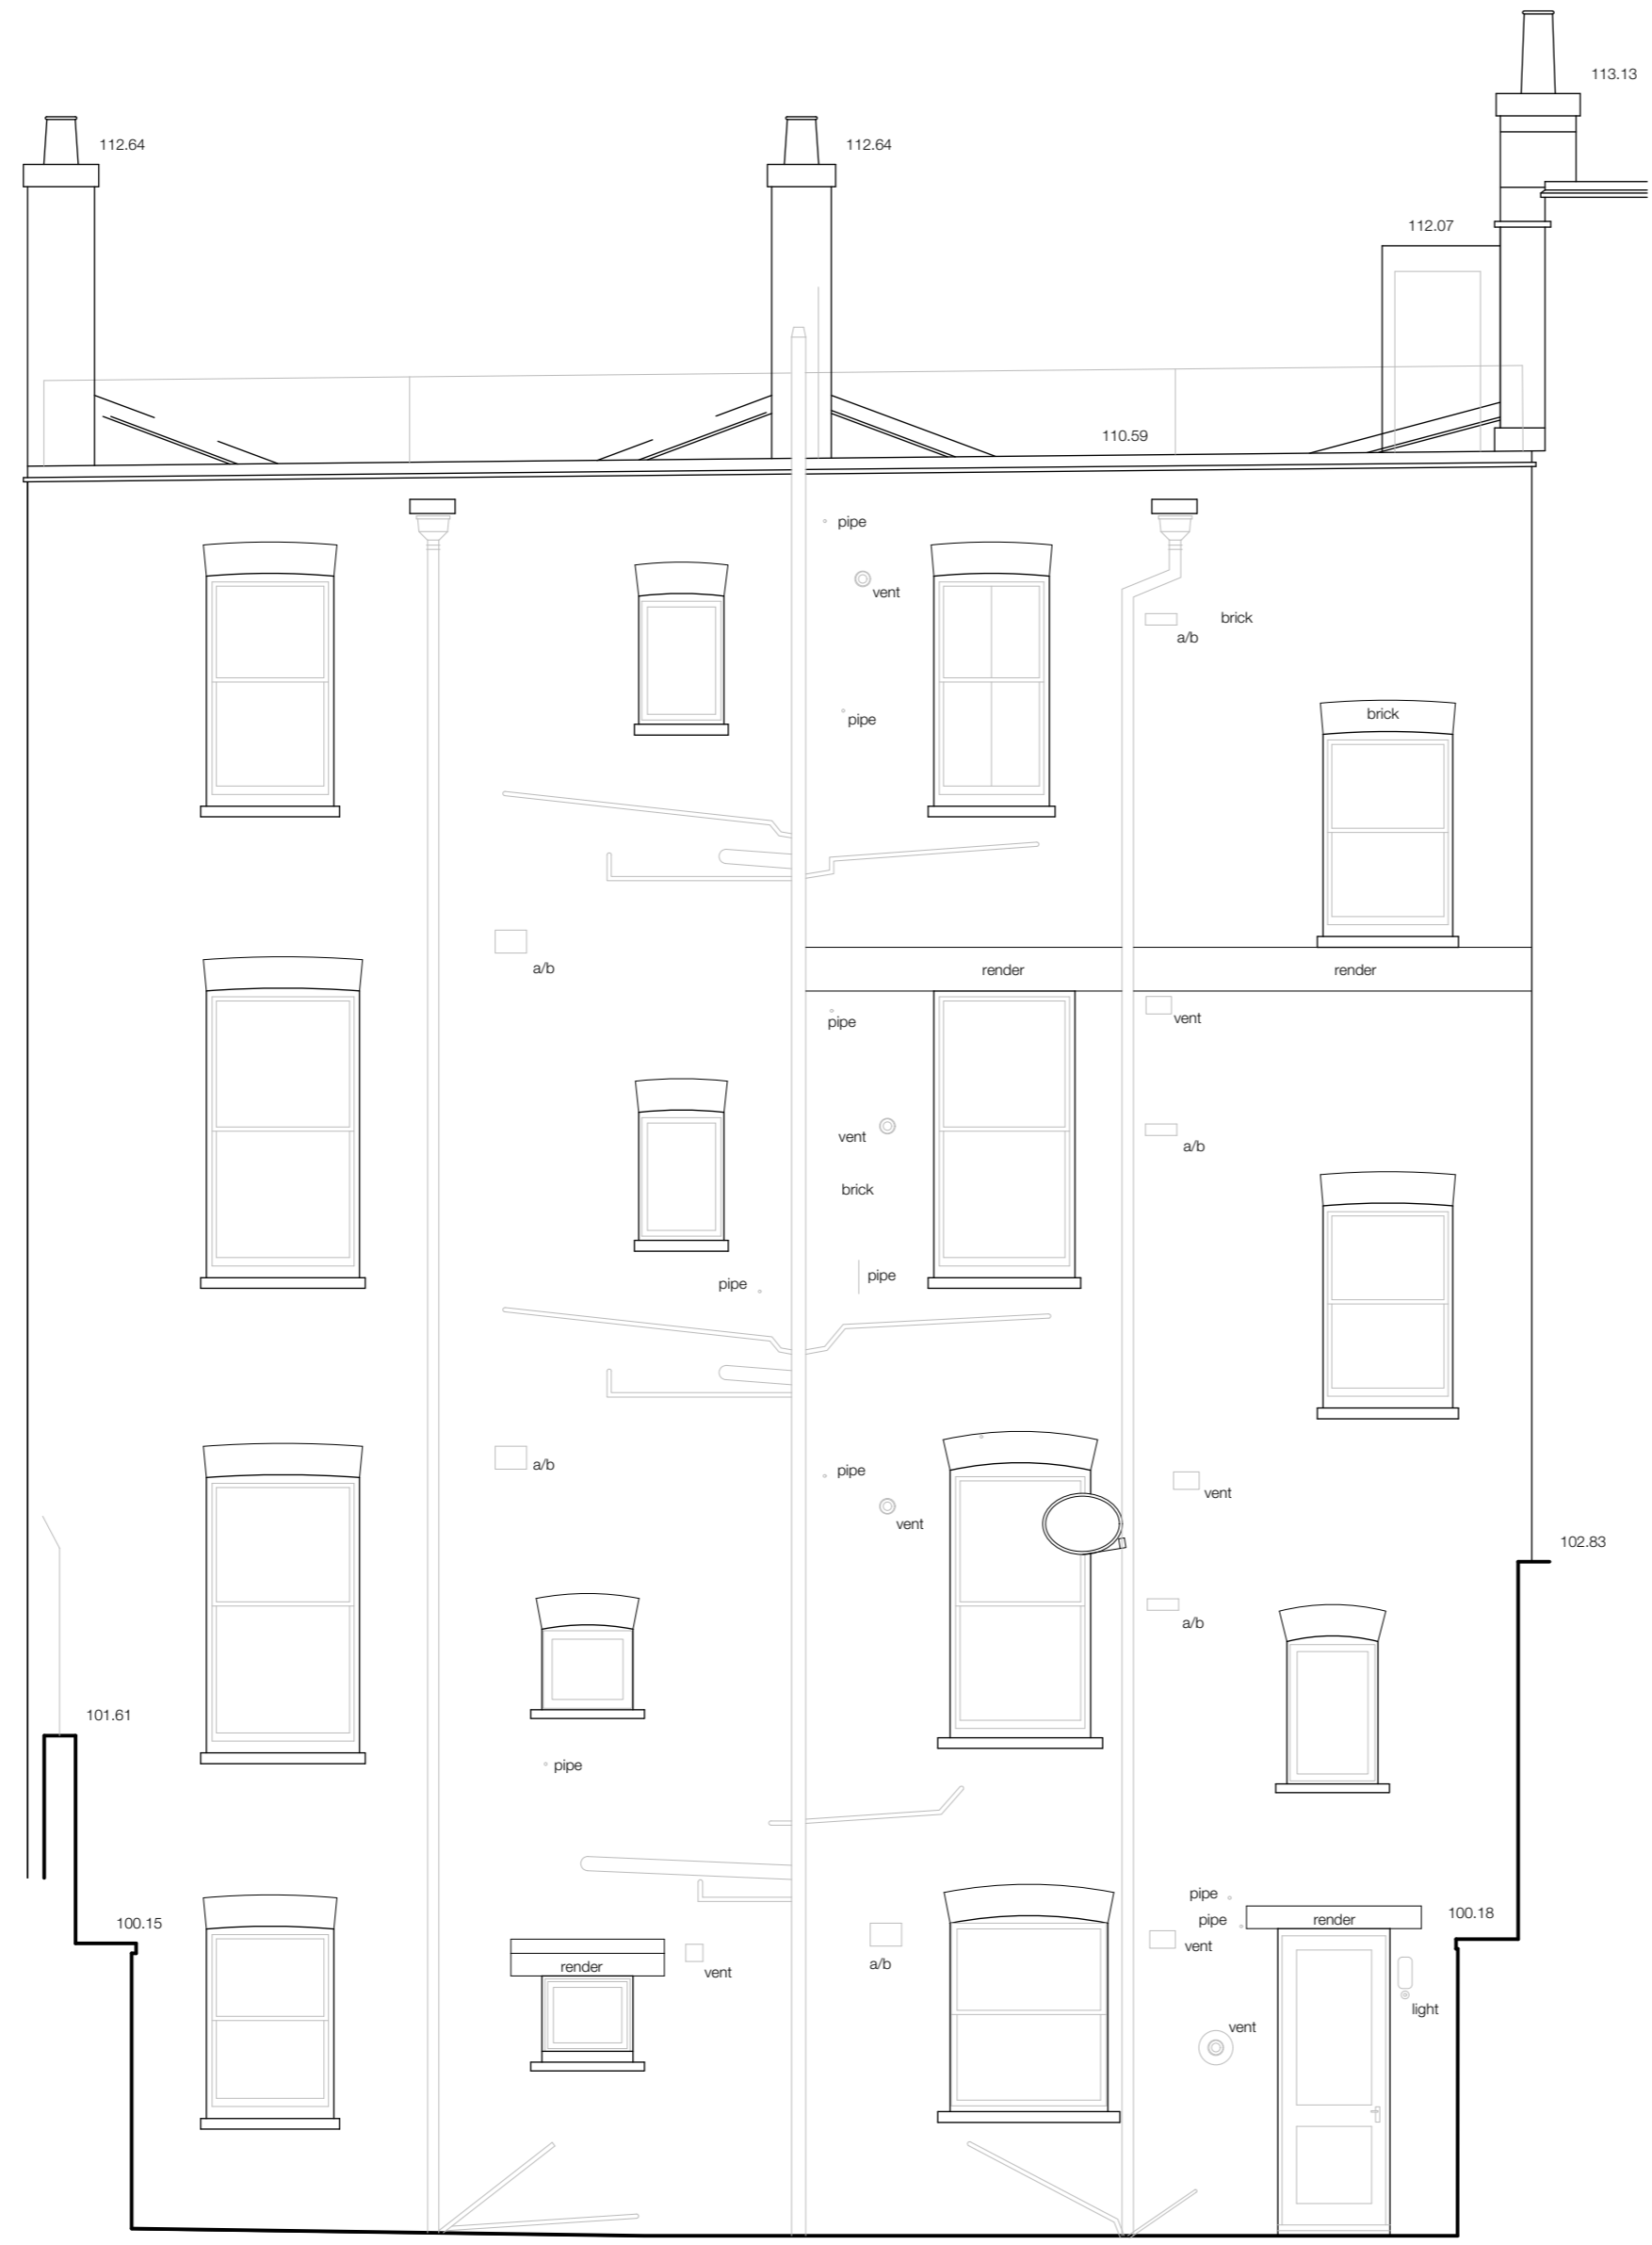

Key Plan

 

© Ampersand Architecture LLP  
 Do not scale from this drawing.  
 Dimensions are to be verified on site prior to construction.  
 Ordnance Survey Data reproduced by permission of Ordnance Survey® on behalf of Her Majesty's Stationery Office. © Crown Copyright. All rights reserved.

Notes

Rev	Date	Prepared/Checked/Description



701 Gilbert House  
 London EC2Y 8BD  
 07590 319111 & 07790 005075  
 ampersandarchitecture.co.uk

Client  
**Mrs Paula Hughes**


Project  
**108c Argyle Street WC1H 8EB**

Drawing Title  
**Existing Elevation South**

Date	Scale	Drawn
10.06.16	1:50@A2	YT
Drawing Number	Revision	


**083-P-018**      -

Key Plan

 

© Ampersand Architecture LLP  
Do not scale from this drawing.  
Dimensions are to be verified on site prior to construction.  
Ordnance Survey Data reproduced by permission of Ordnance Survey® on behalf of Her Majesty's Stationery Office. © Crown Copyright. All rights reserved.

Notes

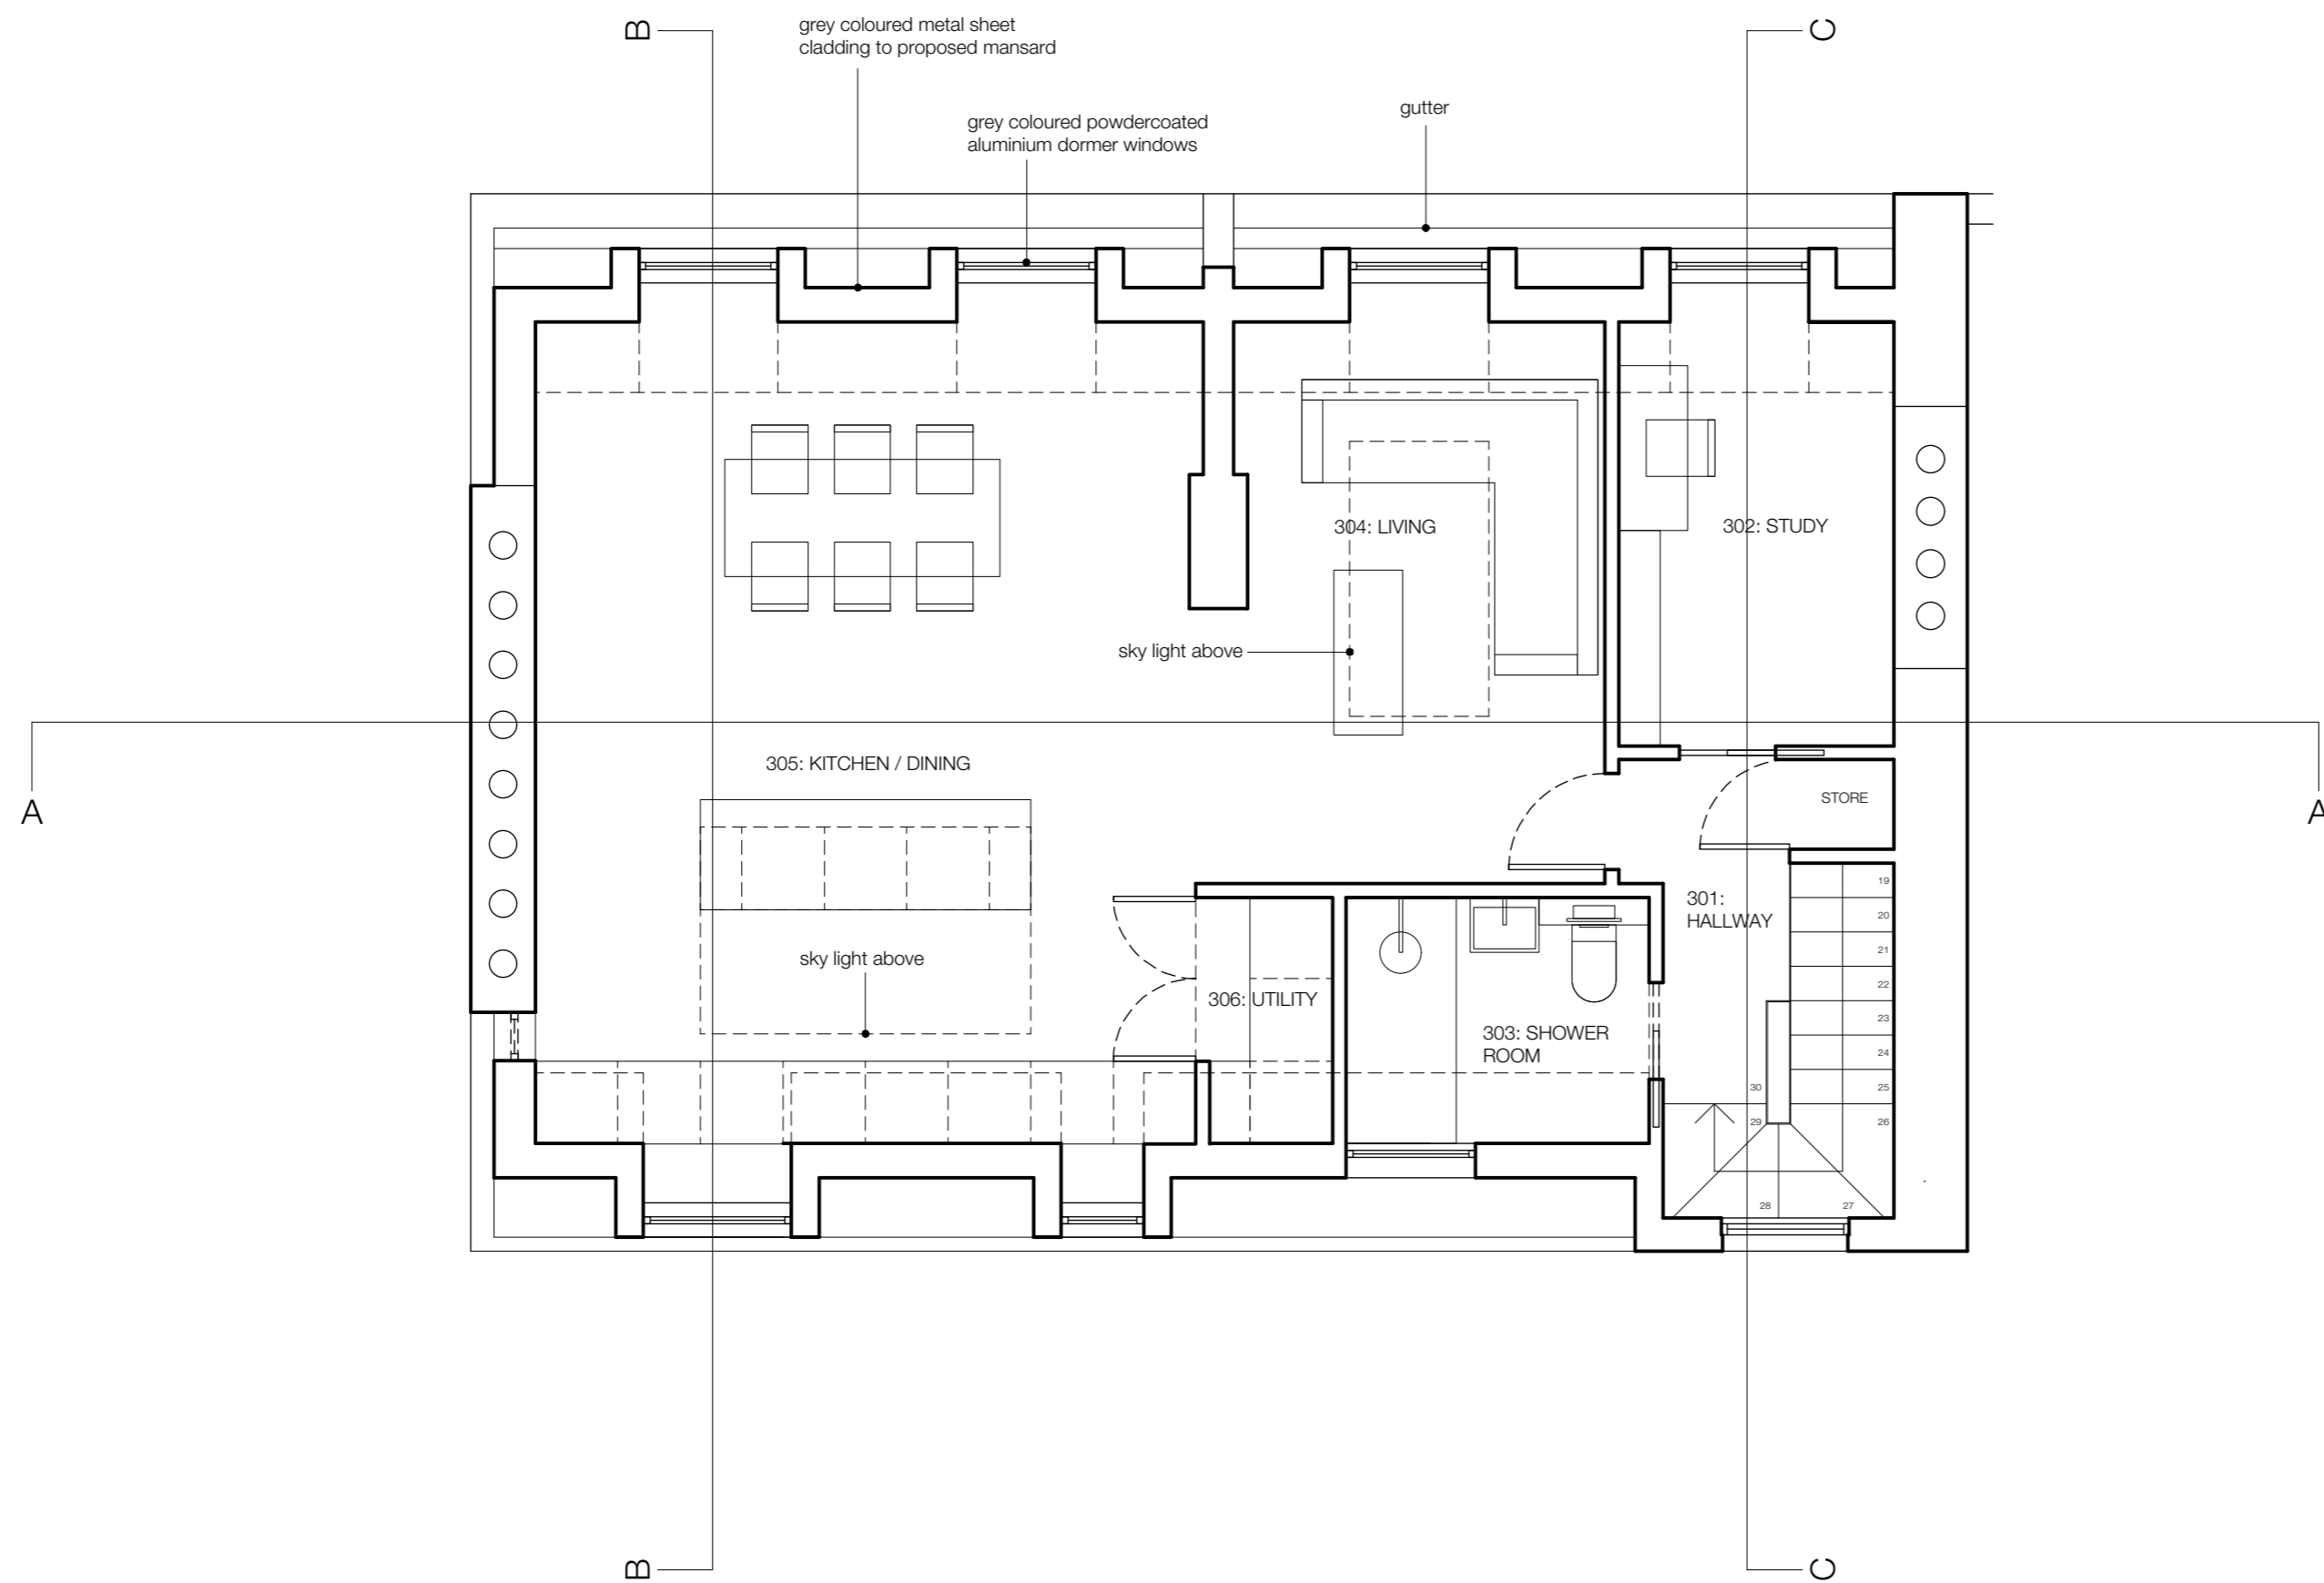

Rev	Date	Prepared/Checked/Description
J	21/9/17	Final Planning



701 Gilbert House  
London EC2Y 8BD  
07590 319111 & 07790 005075  
ampersandarchitecture.co.uk



Client  
**Mrs Paula Hughes**



Project  
**108c Argyle Street WC1H 8EB**

Drawing Title  
**Proposed Plan  
Third Floor**

Date	Scale	Drawn
20.10.17	1:50@A2	YT
Drawing Number	Revision	

**083-P-023** **J**

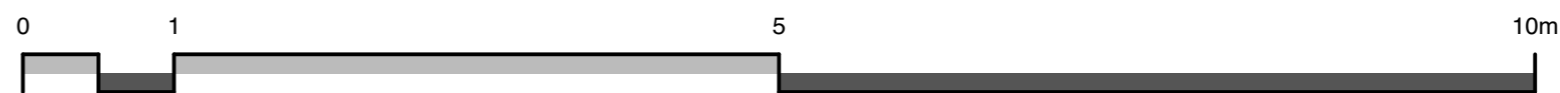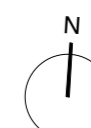

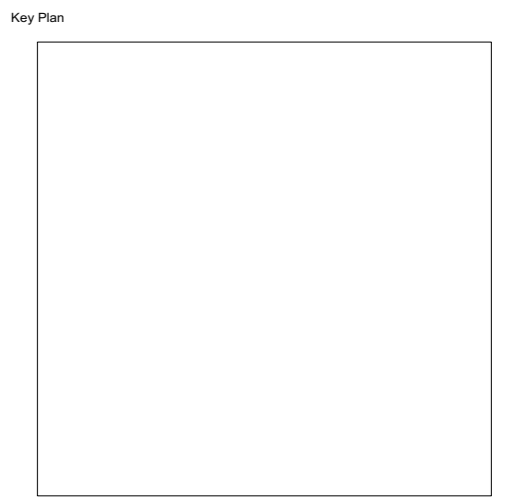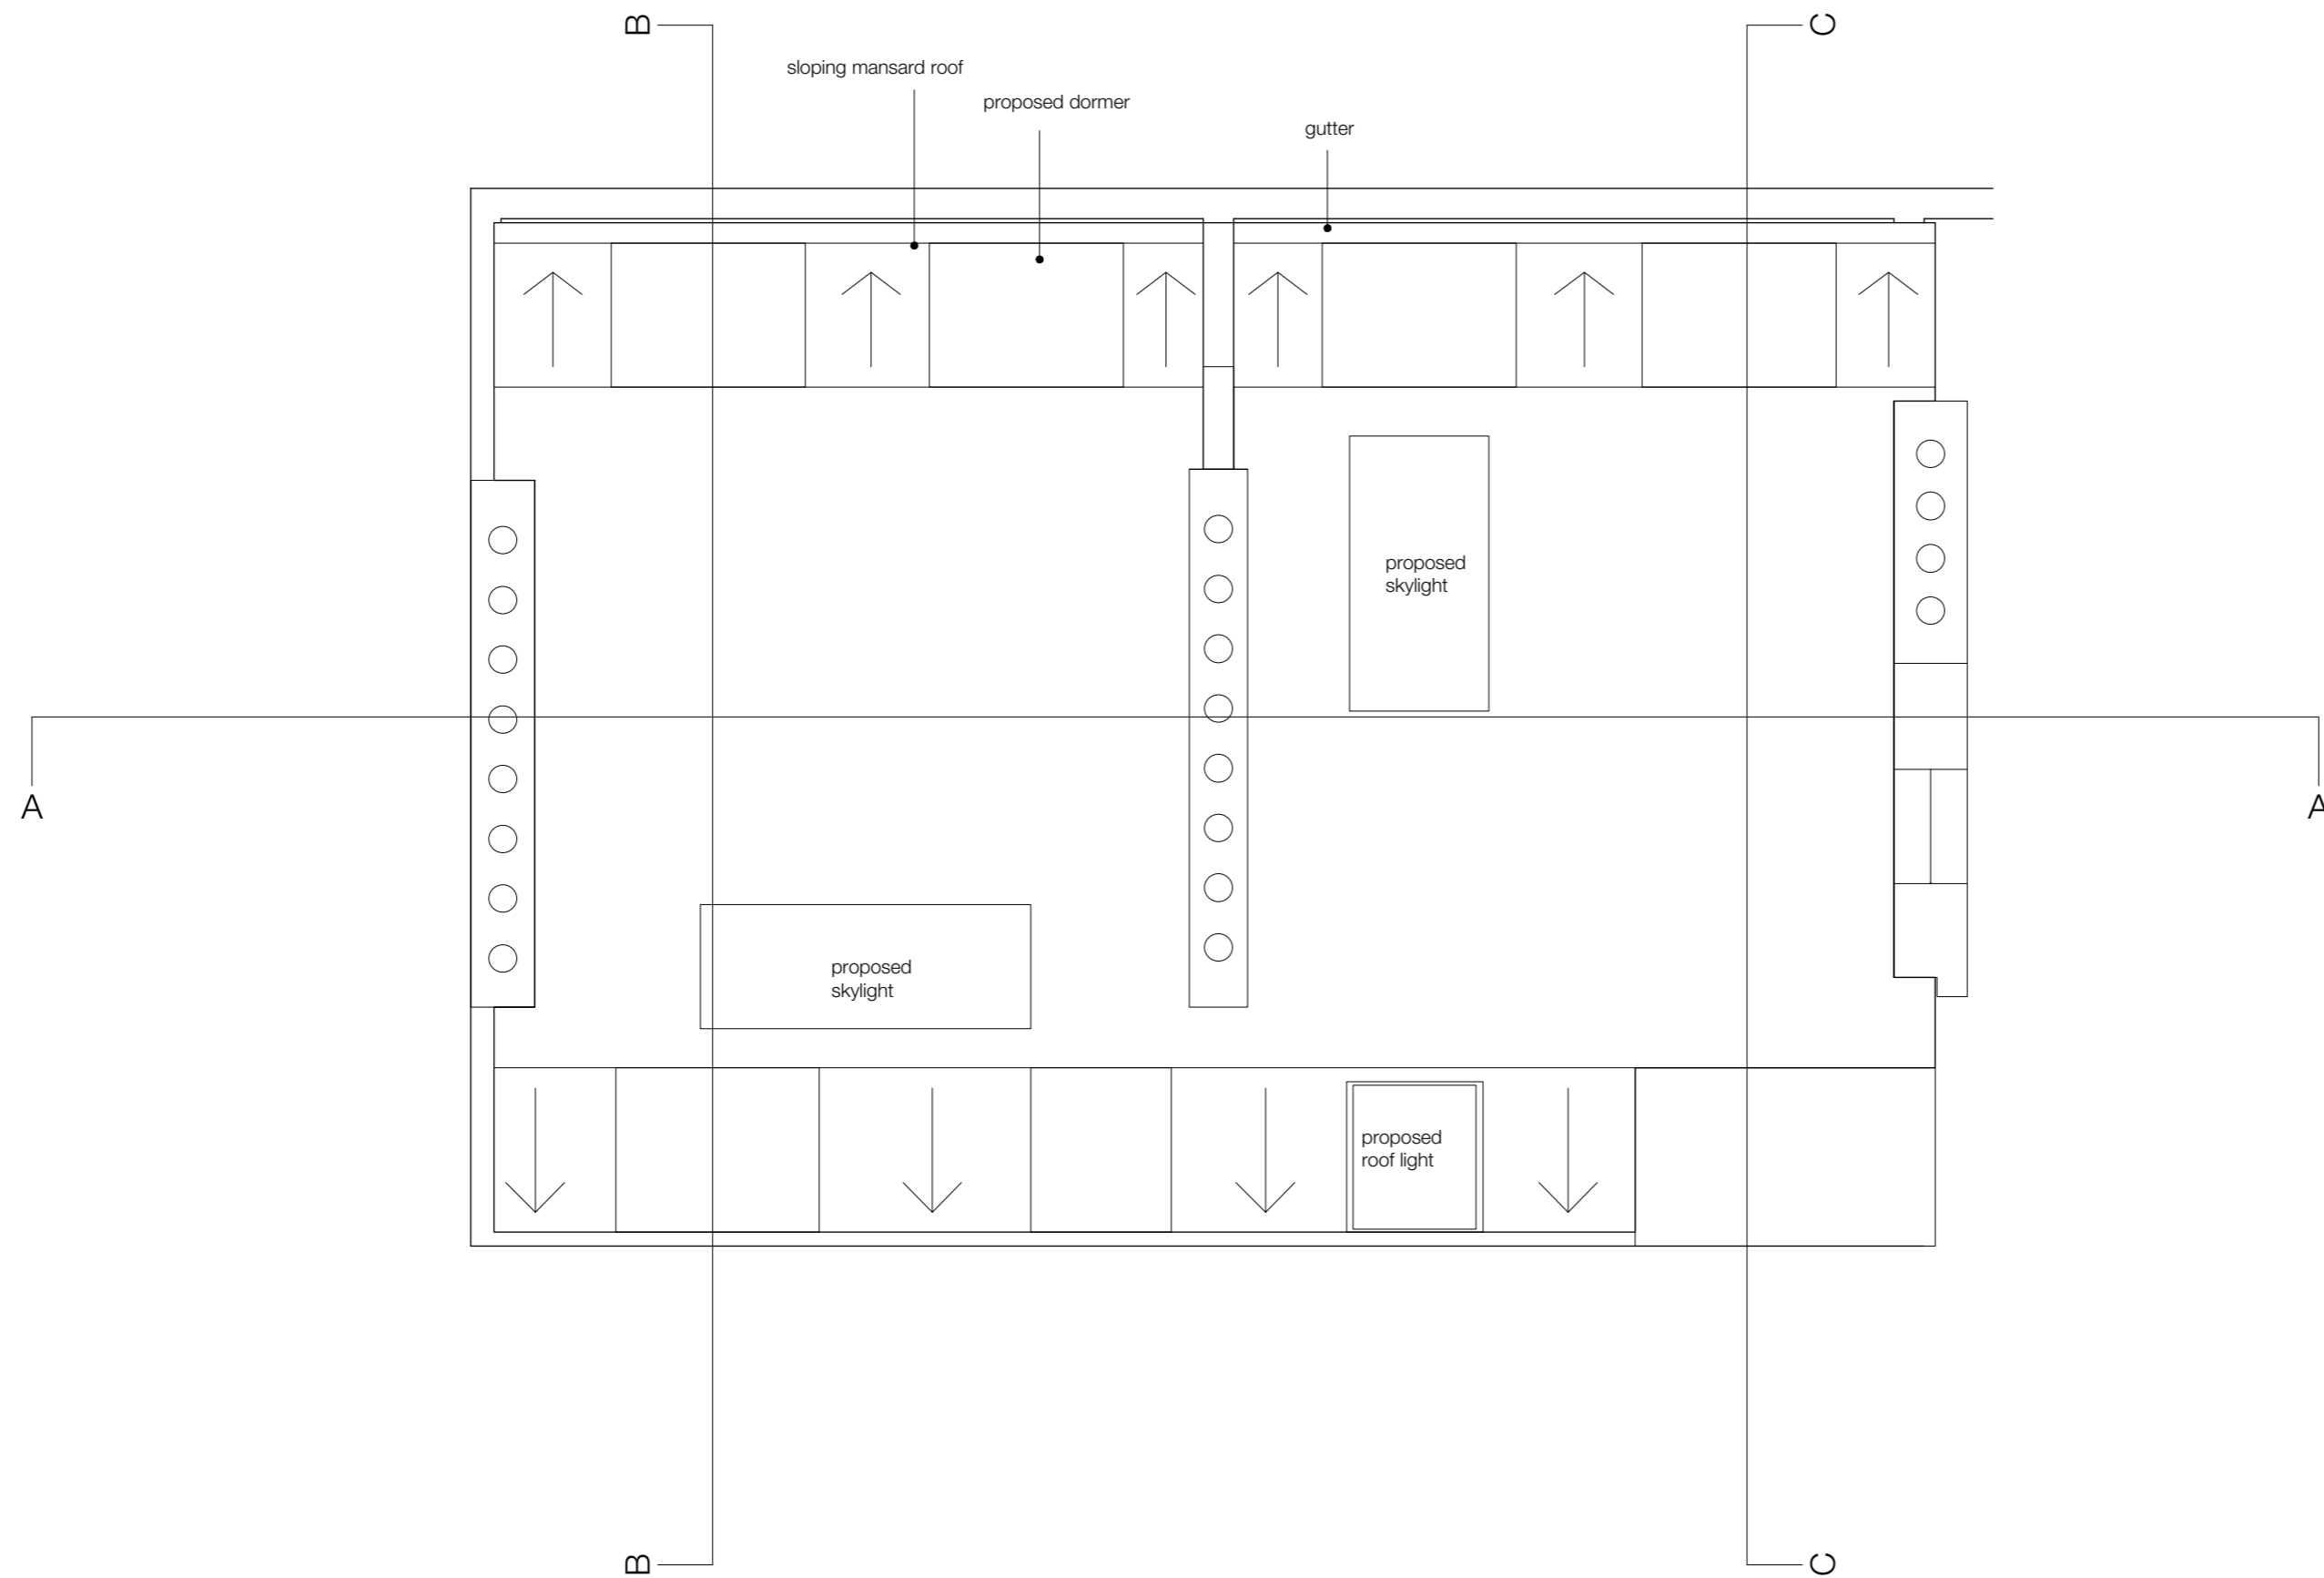

© Ampersand Architecture LLP  
 Do not scale from this drawing.  
 Dimensions are to be verified on site prior to construction.  
 Ordnance Survey Data reproduced by permission of Ordnance Survey® on behalf of Her Majesty's Stationery Office. © Crown Copyright. All rights reserved.

Notes

Rev	Date	Prepared/Checked/Description
J	21/9/17	Final Planning





701 Gilbert House  
 London EC2Y 8BD  
 07590 319111 & 07790 005075  
 ampersandarchitecture.co.uk


Client  
**Mrs Paula Hughes**

Project  
**108c Argyle Street WC1H 8EB**


Drawing Title  
**Proposed Plan  
 Roof**

Date	Scale	Drawn
20.10.17	1:50@A2	YT
Drawing Number	Revision	
<b>083-P-024</b>	<b>J</b>	

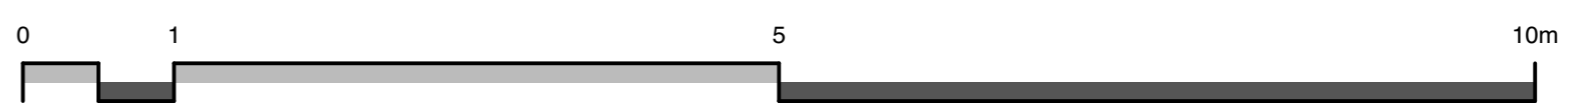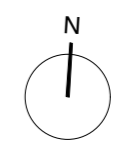


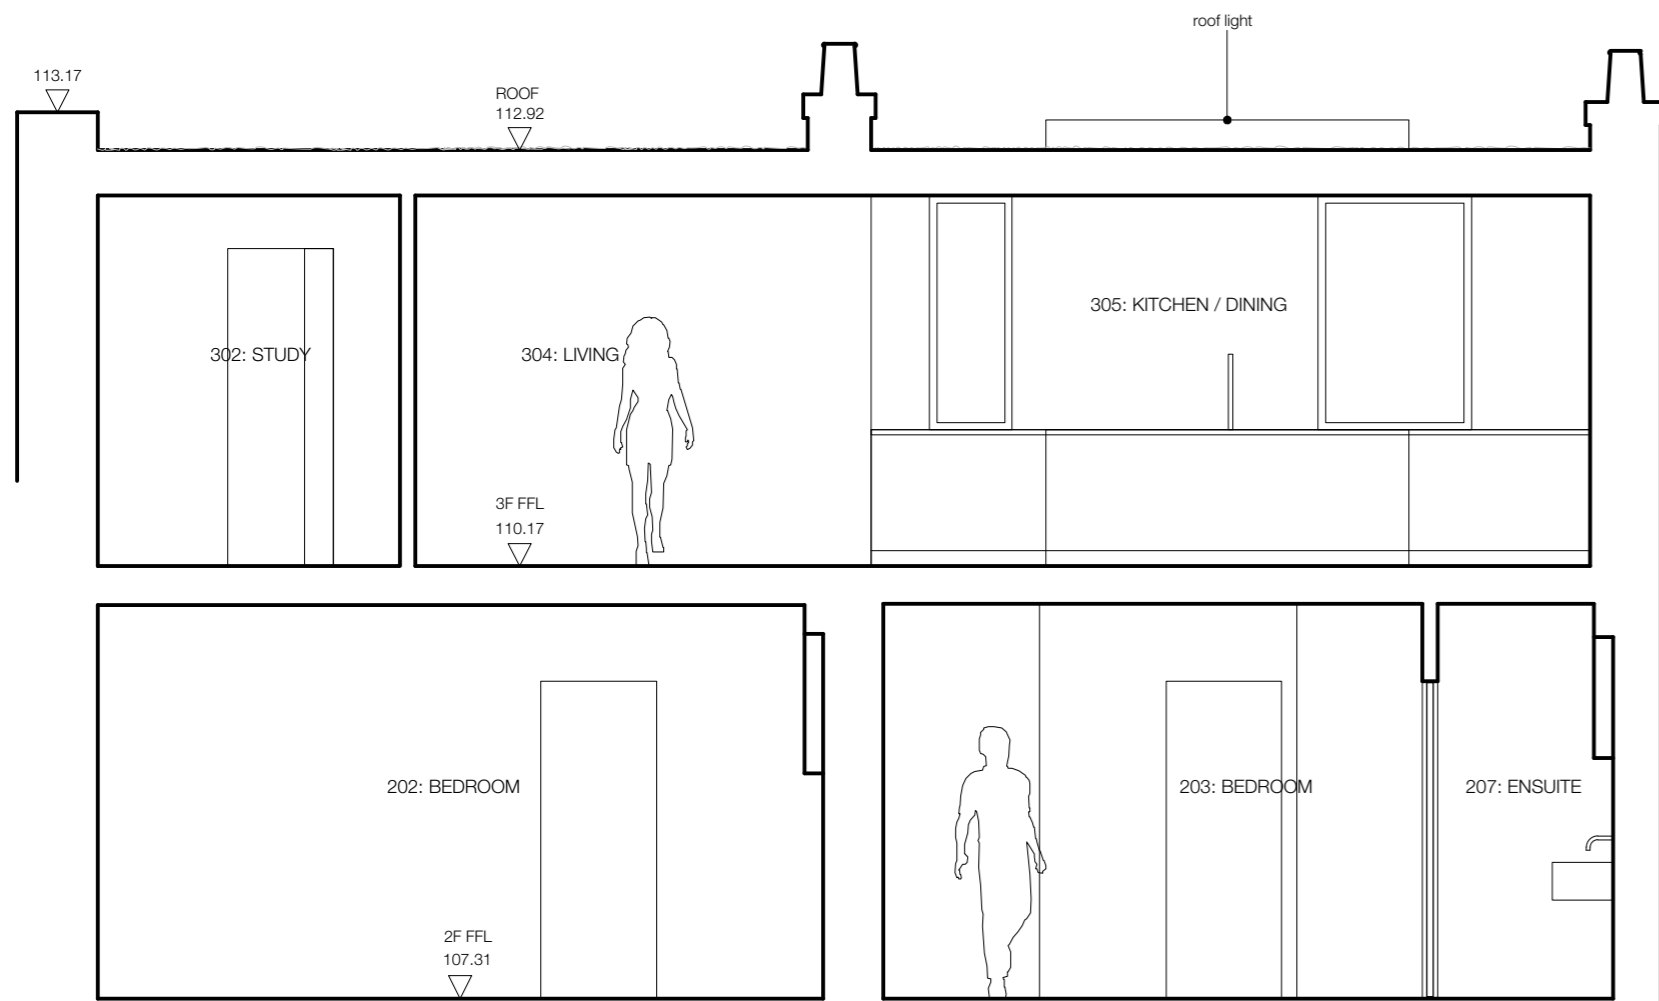

SECTION AA

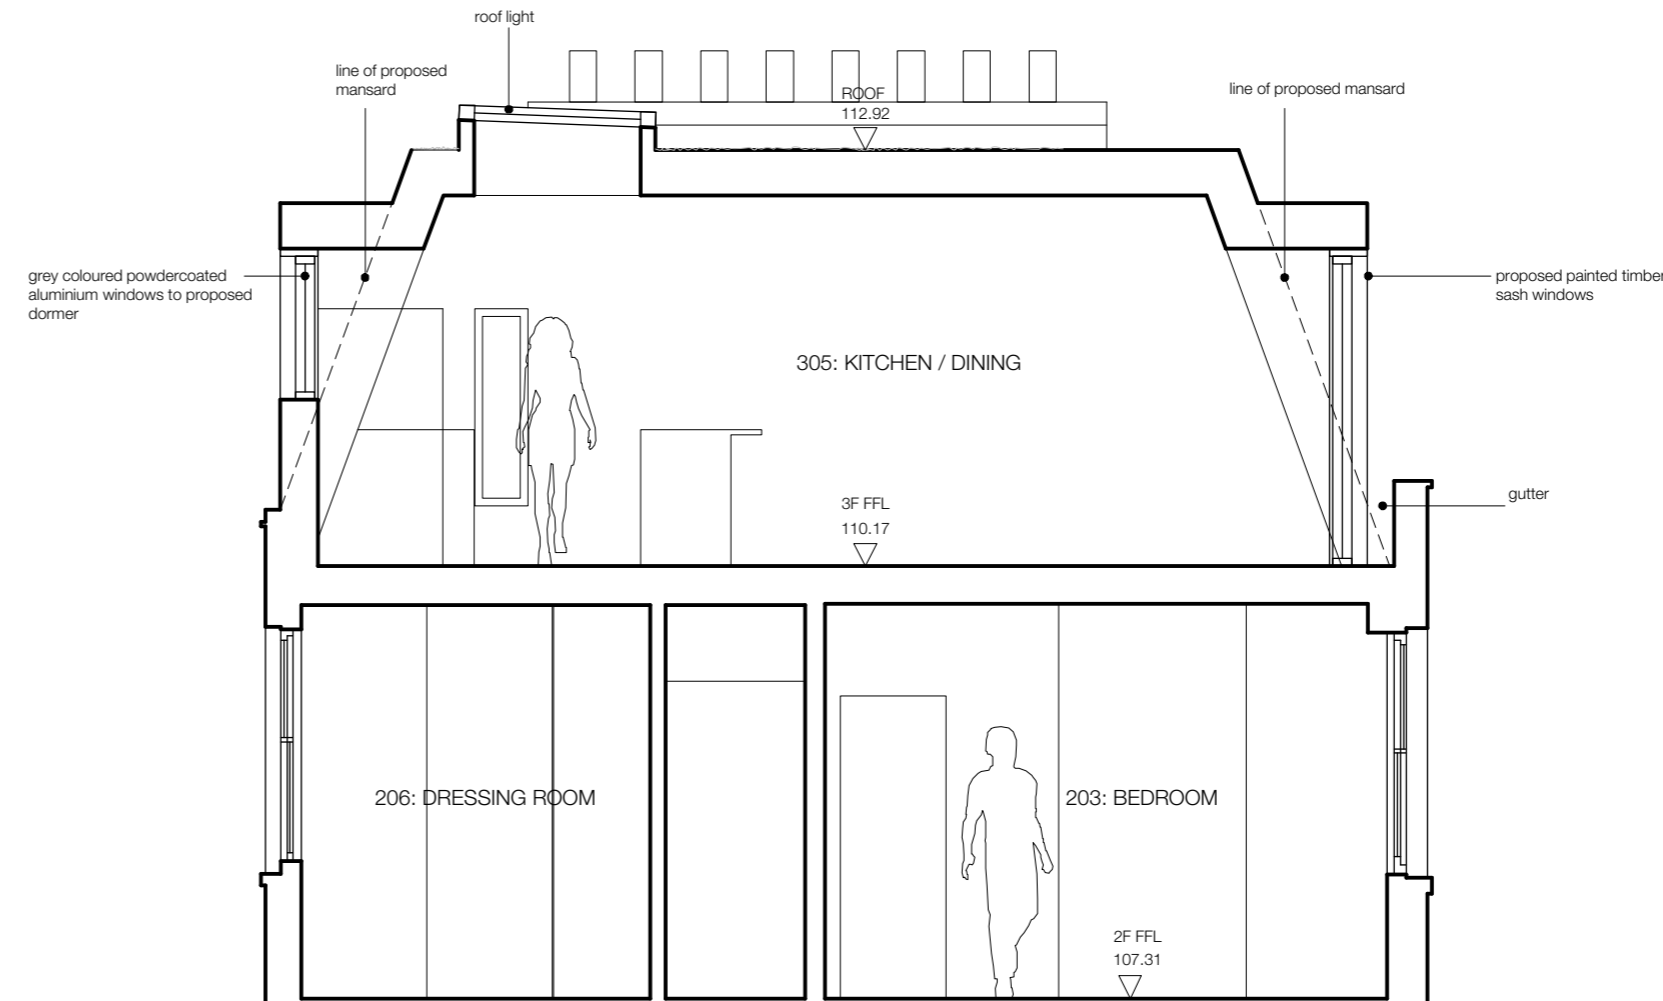

SECTION BB

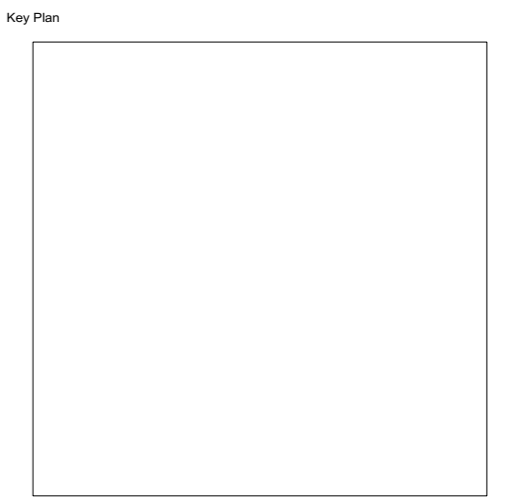

© Ampersand Architecture LLP  
 Do not scale from this drawing.  
 Dimensions are to be verified on site prior to construction.  
 Ordnance Survey Data reproduced by permission of Ordnance Survey® on behalf of Her Majesty's Stationary Office. © Crown Copyright. All rights reserved.

Notes

J	21/9/17	Final Planning
Rev	Date	Prepared/Checked/Description



701 Gilbert House  
 London EC2Y 8BD  
 07590 319111 & 07790 005075  
 ampersandarchitecture.co.uk


Client  
**Mrs Paula Hughes**

Project  
**108c Argyle Street WC1H 8EB**

Drawing Title  
**Proposed Section AA + BB**

Drawing Status		
<b>Planning</b>		
Date	Scale	Drawn
20.10.17	1:50@A2	YT
Drawing Number	Revision	


**083-P-025** **J**

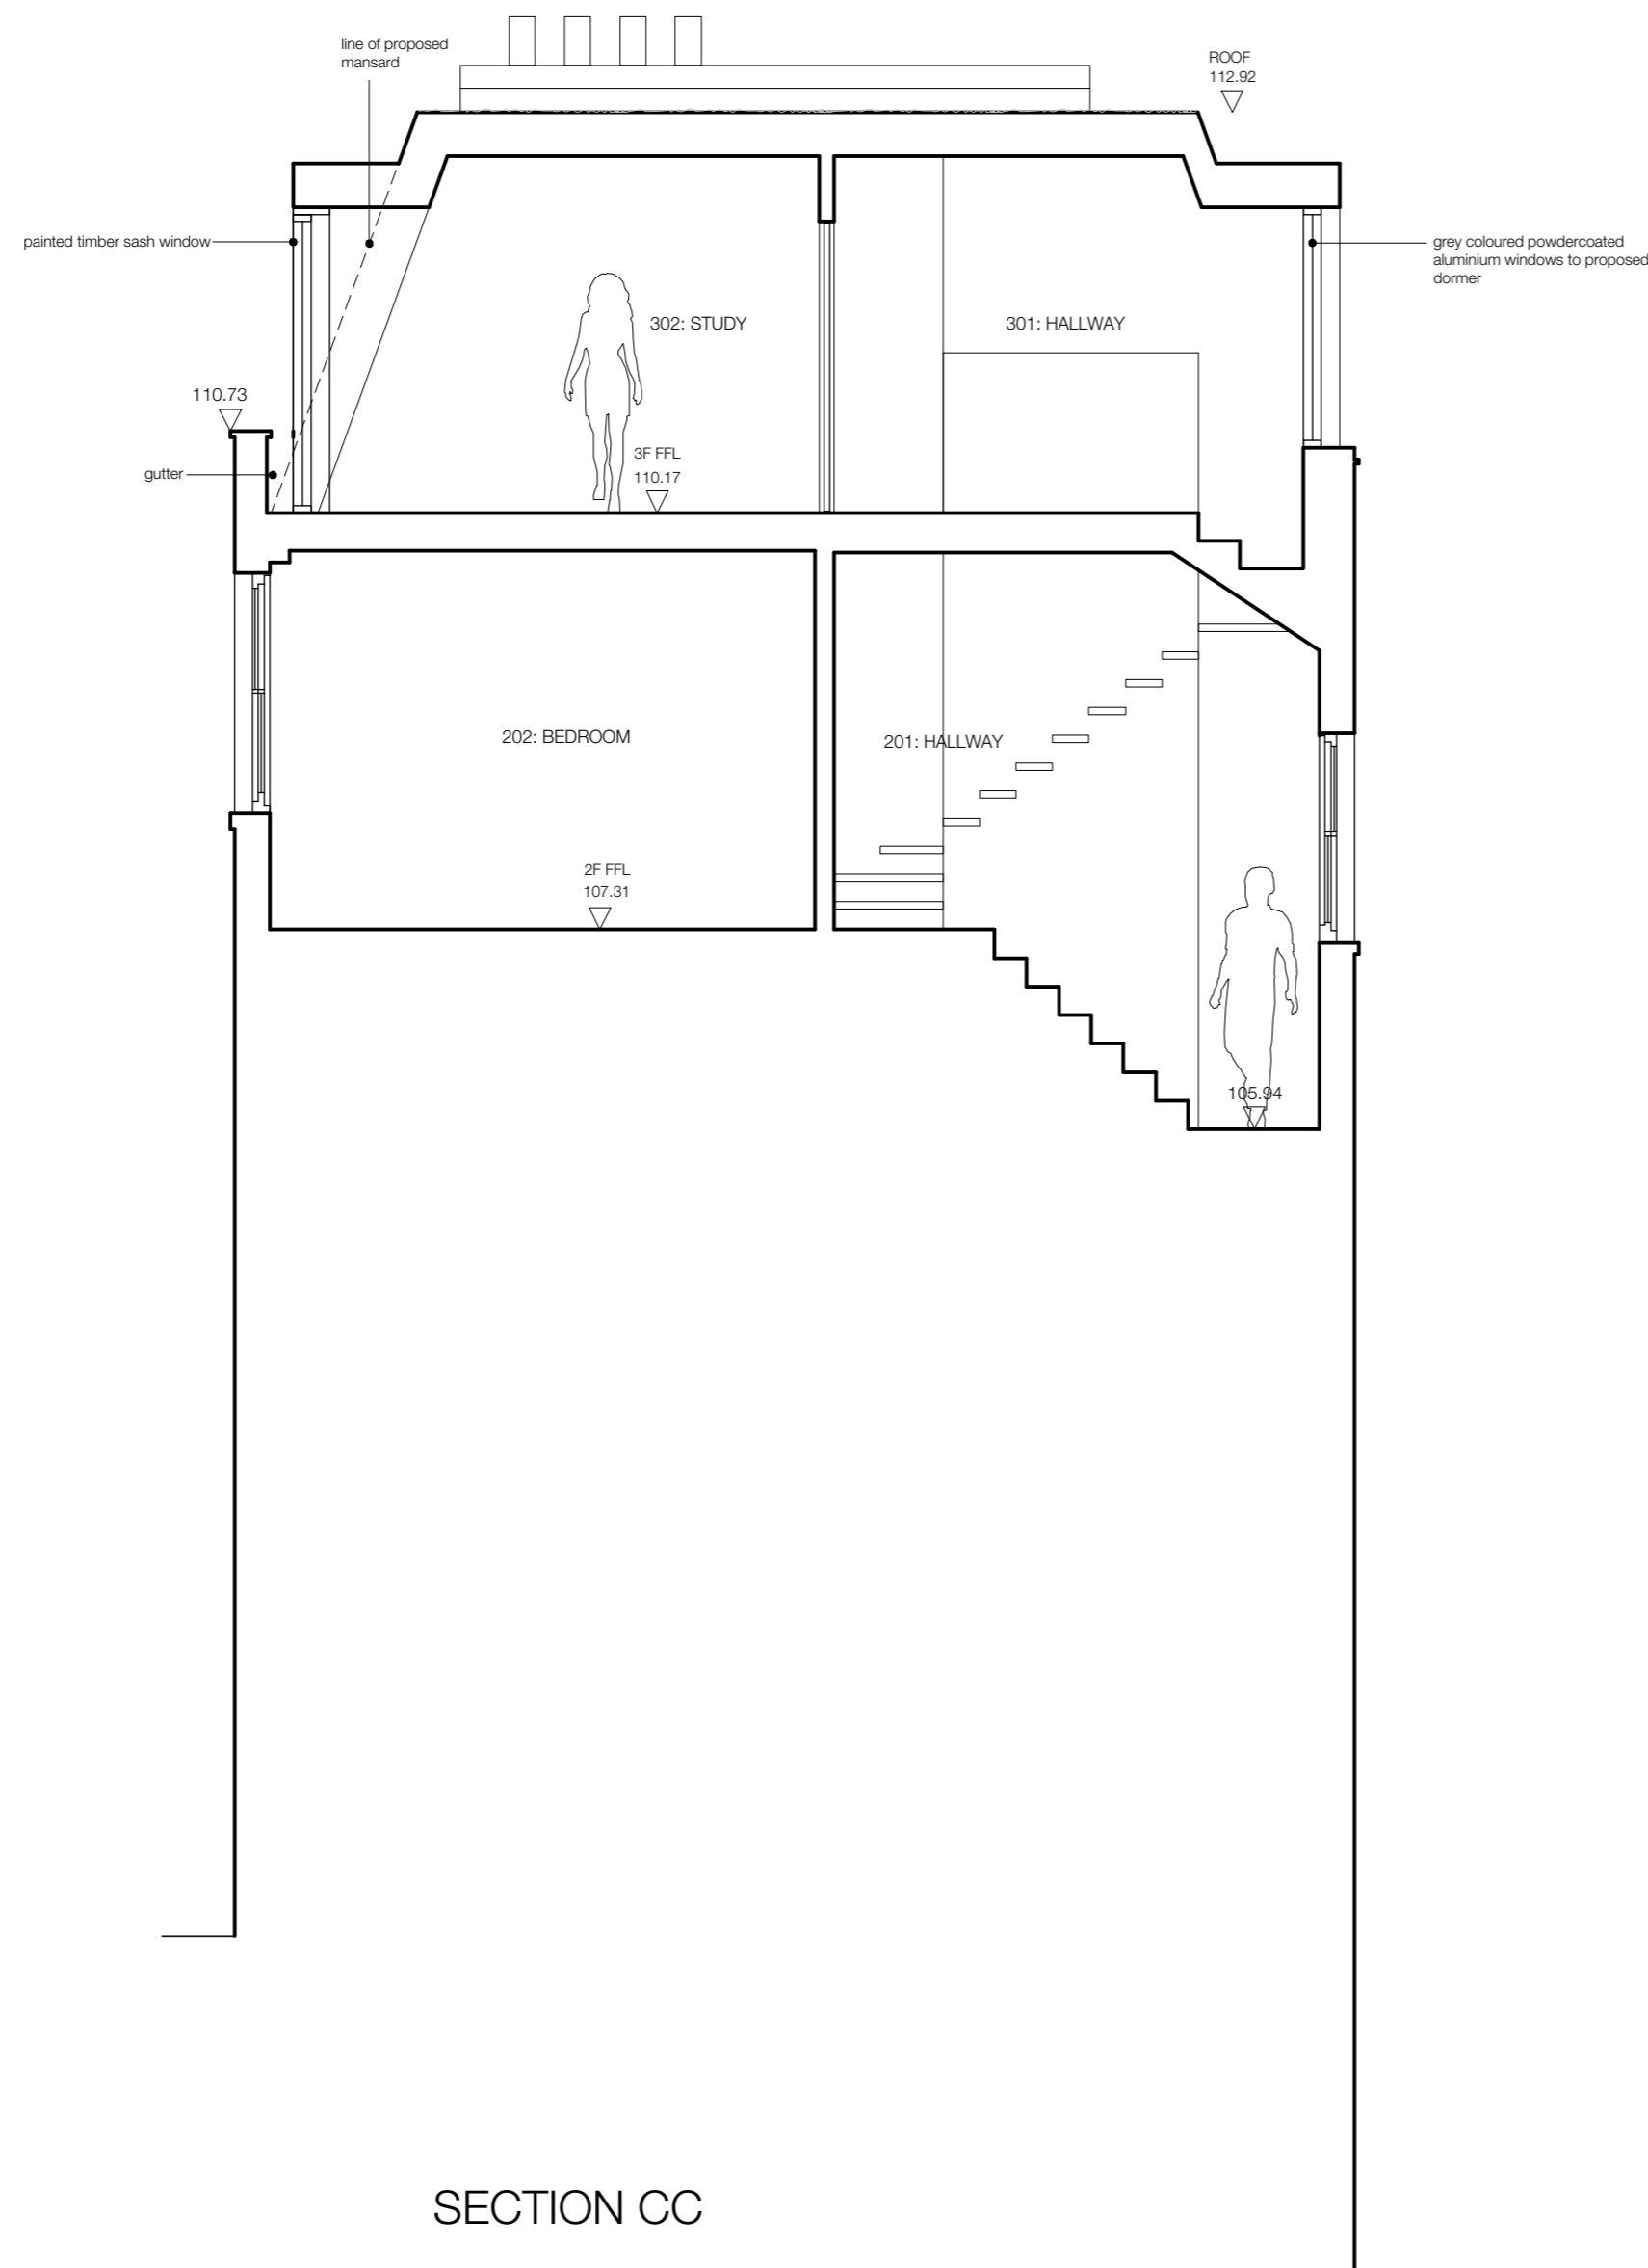

SECTION CC



Key Plan

 

© Ampersand Architecture LLP  
 Do not scale from this drawing.  
 Dimensions are to be verified on site prior to construction.  
 Ordnance Survey Data reproduced by permission of Ordnance Survey® on behalf of Her Majesty's Stationery Office. © Crown Copyright. All rights reserved.

Notes

Rev	Date	Prepared/Checked/Description
J	21/9/17	Final Planning



701 Gilbert House  
 London EC2Y 8BD  
 07590 319111 & 07790 005075  
 ampersandarchitecture.co.uk


Client  
**Mrs Paula Hughes**

Project  
**108c Argyle Street WC1H 8EB**


Drawing Title  
**Proposed Section CC**

Drawing Status		
<b>Planning</b>		
Date	Scale	Drawn
20.10.17	1:50@A2	YT
Drawing Number	Revision	

**083-P-026** **J**

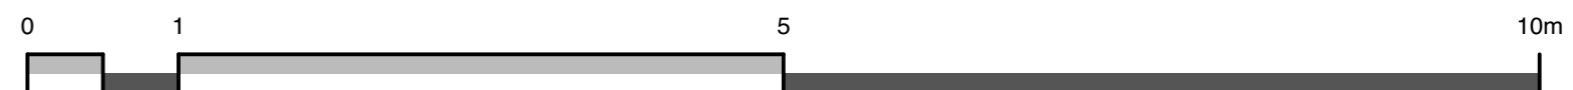

Key Plan

 

© Ampersand Architecture LLP

Do not scale from this drawing. Dimensions are to be verified on site prior to construction.

Ordnance Survey Data reproduced by permission of Ordnance Survey® on behalf of Her Majesty's Stationary Office. © Crown Copyright. All rights reserved.

Notes

J 21/9/17 Final Planning

Rev Date Prepared/Checked/Description



701 Gilbert House  
London EC2Y 8BD  
07590 319111 & 07790 005075  
ampersandarchitecture.co.uk

Client

**Mrs Paula Hughes**

Project

**108c Argyle Street WC1H 8EB**

Drawing Title

**Proposed Elevation  
North**

Drawing Status

**Planning**

Date

20.10.17

Scale

1:50@A2

Drawn


YT

Drawing Number



**083-P-027**

Revision

**J**

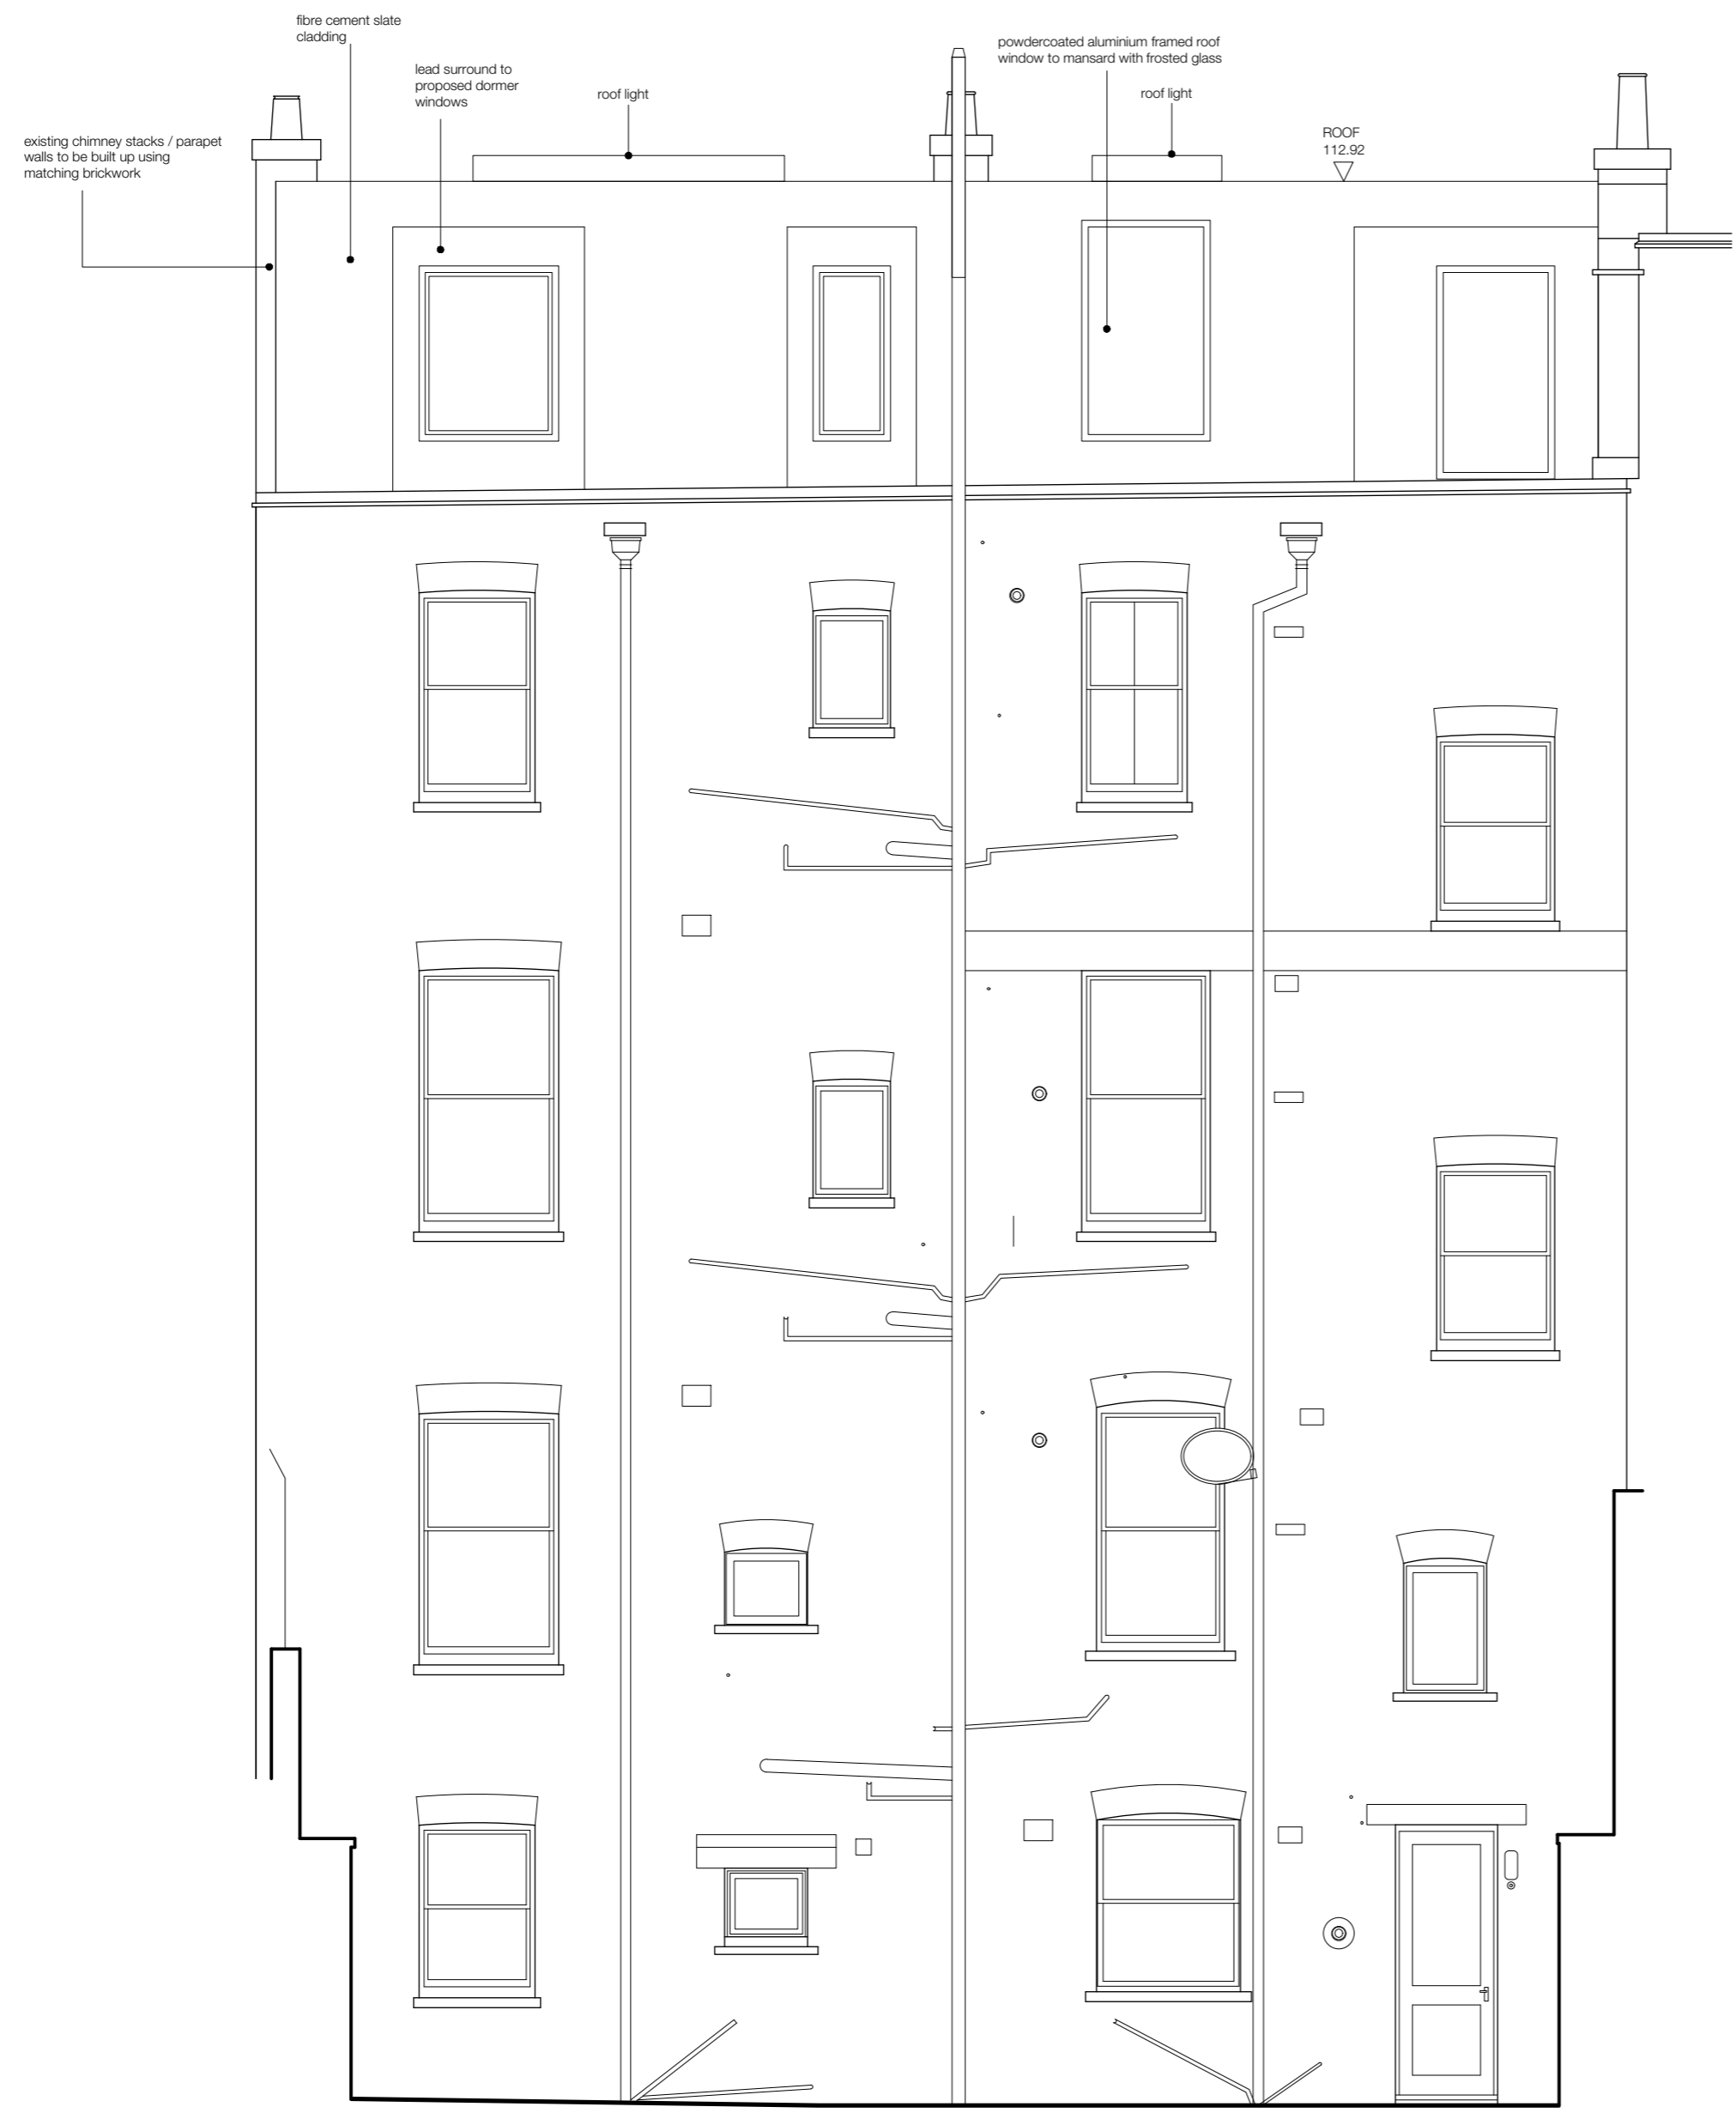

ALL EXISTING WINDOWS TO SECOND FLOOR TO BE REPLACED WITH DOUBLE GLAZED WHITE PAINTED TIMBER SASH WINDOWS

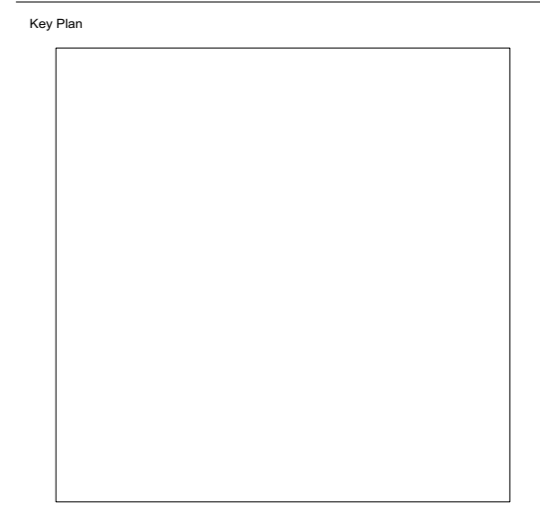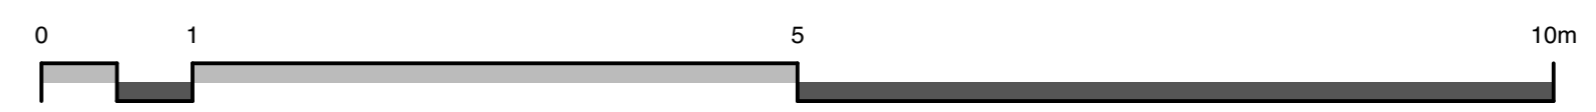

© Ampersand Architecture LLP  
 Do not scale from this drawing.  
 Dimensions are to be verified on site prior to construction.  
 Ordnance Survey Data reproduced by permission of Ordnance Survey® on behalf of Her Majesty's Stationery Office. © Crown Copyright. All rights reserved.

Notes

Rev	Date	Prepared/Checked/Description
J	21/9/17	Final Planning



701 Gilbert House  
 London EC2Y 8BD  
 07590 319111 & 07790 005075  
 ampersandarchitecture.co.uk

Client  
**Mrs Paula Hughes**

Project  
**108c Argyle Street WC1H 8EB**

Drawing Title  
**Proposed Elevation South**

Date	Scale	Drawn
20.10.17	1:50@A2	YT
Drawing Number	Revision	

**083-P-028** **J**