



Note:
 Amended cycle storage – 2017-10-20
 Drawing no. 140-P-008 Rev.A

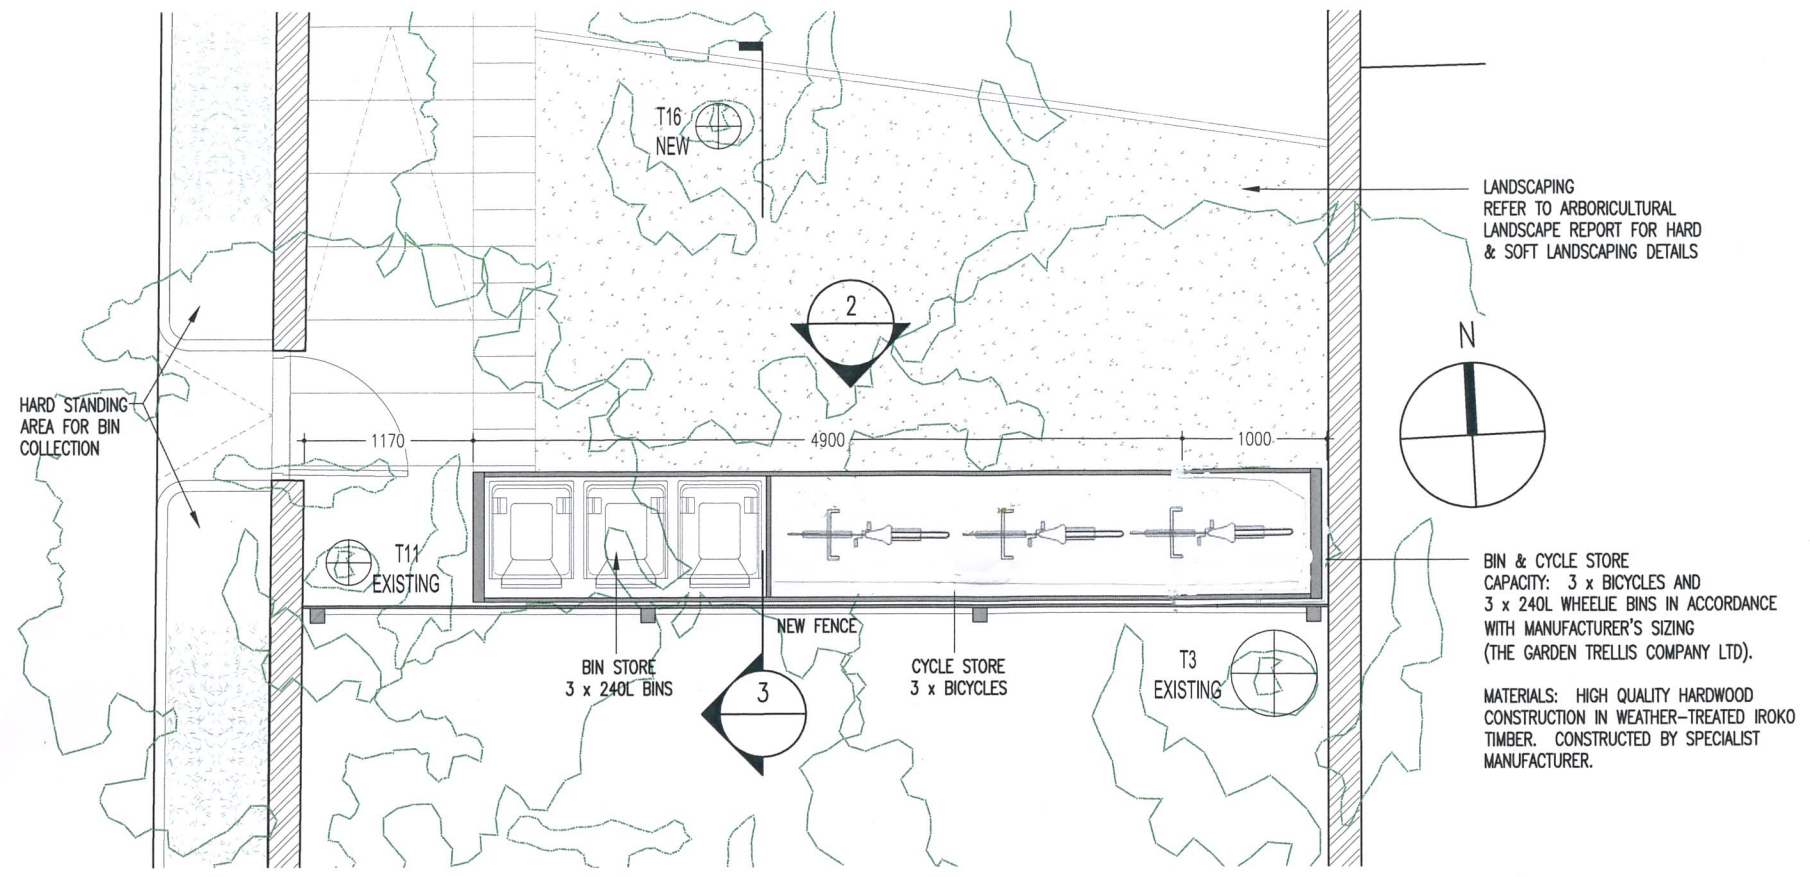

1 BIN & CYCLE STORE PLAN
 Scale: 1:50




2 ELEVATION
 Scale: 1:50

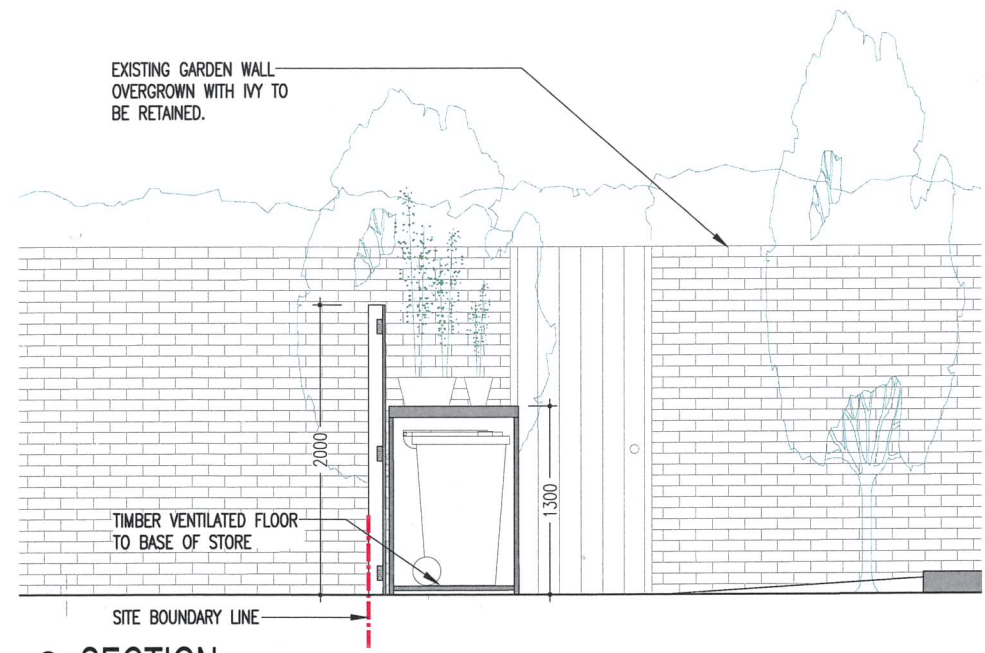

3 SECTION
 Scale: 1:50

R/O 27 LEIGHTON ROAD



Drawing Title PROPOSED BIN & CYCLE STORE		 Alan Morris Architect Unit 50 One Prince of Wales Road London NW5 2JW
Drawing Status PLANNING		
Scale 1:50 @ A3	Date JULY 2017	Project Title R/O 27 LEIGHTON ROAD, NW5
11.07.17 Issued for Non-Material Minor Amendment Application KJJ/AM	Drawing Number 140-P-008	Rev -
Rev. Date Description Rev/Chk By		