




PROPOSED FRONT ELEVATION

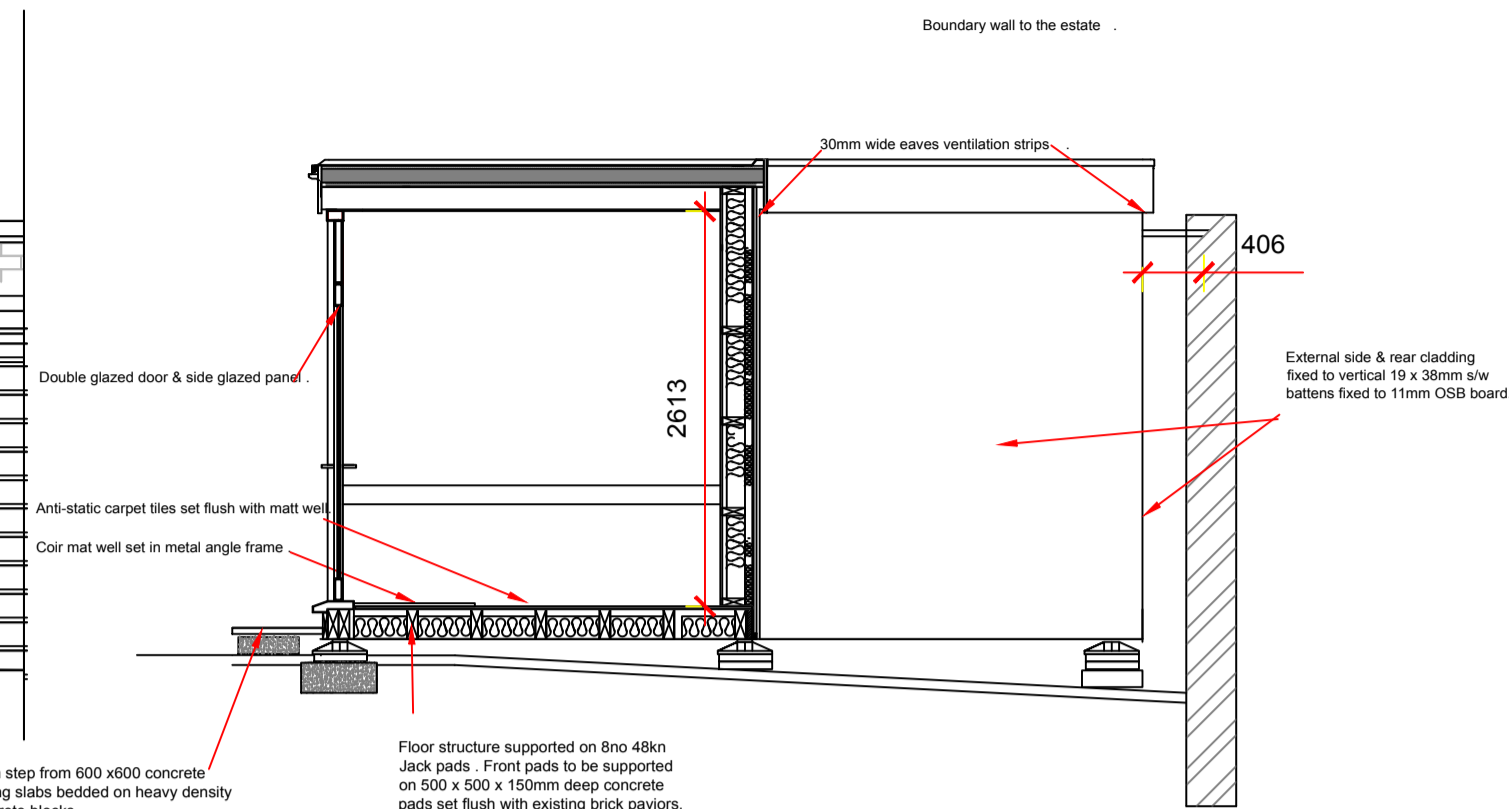


SIDE SECTION B - B

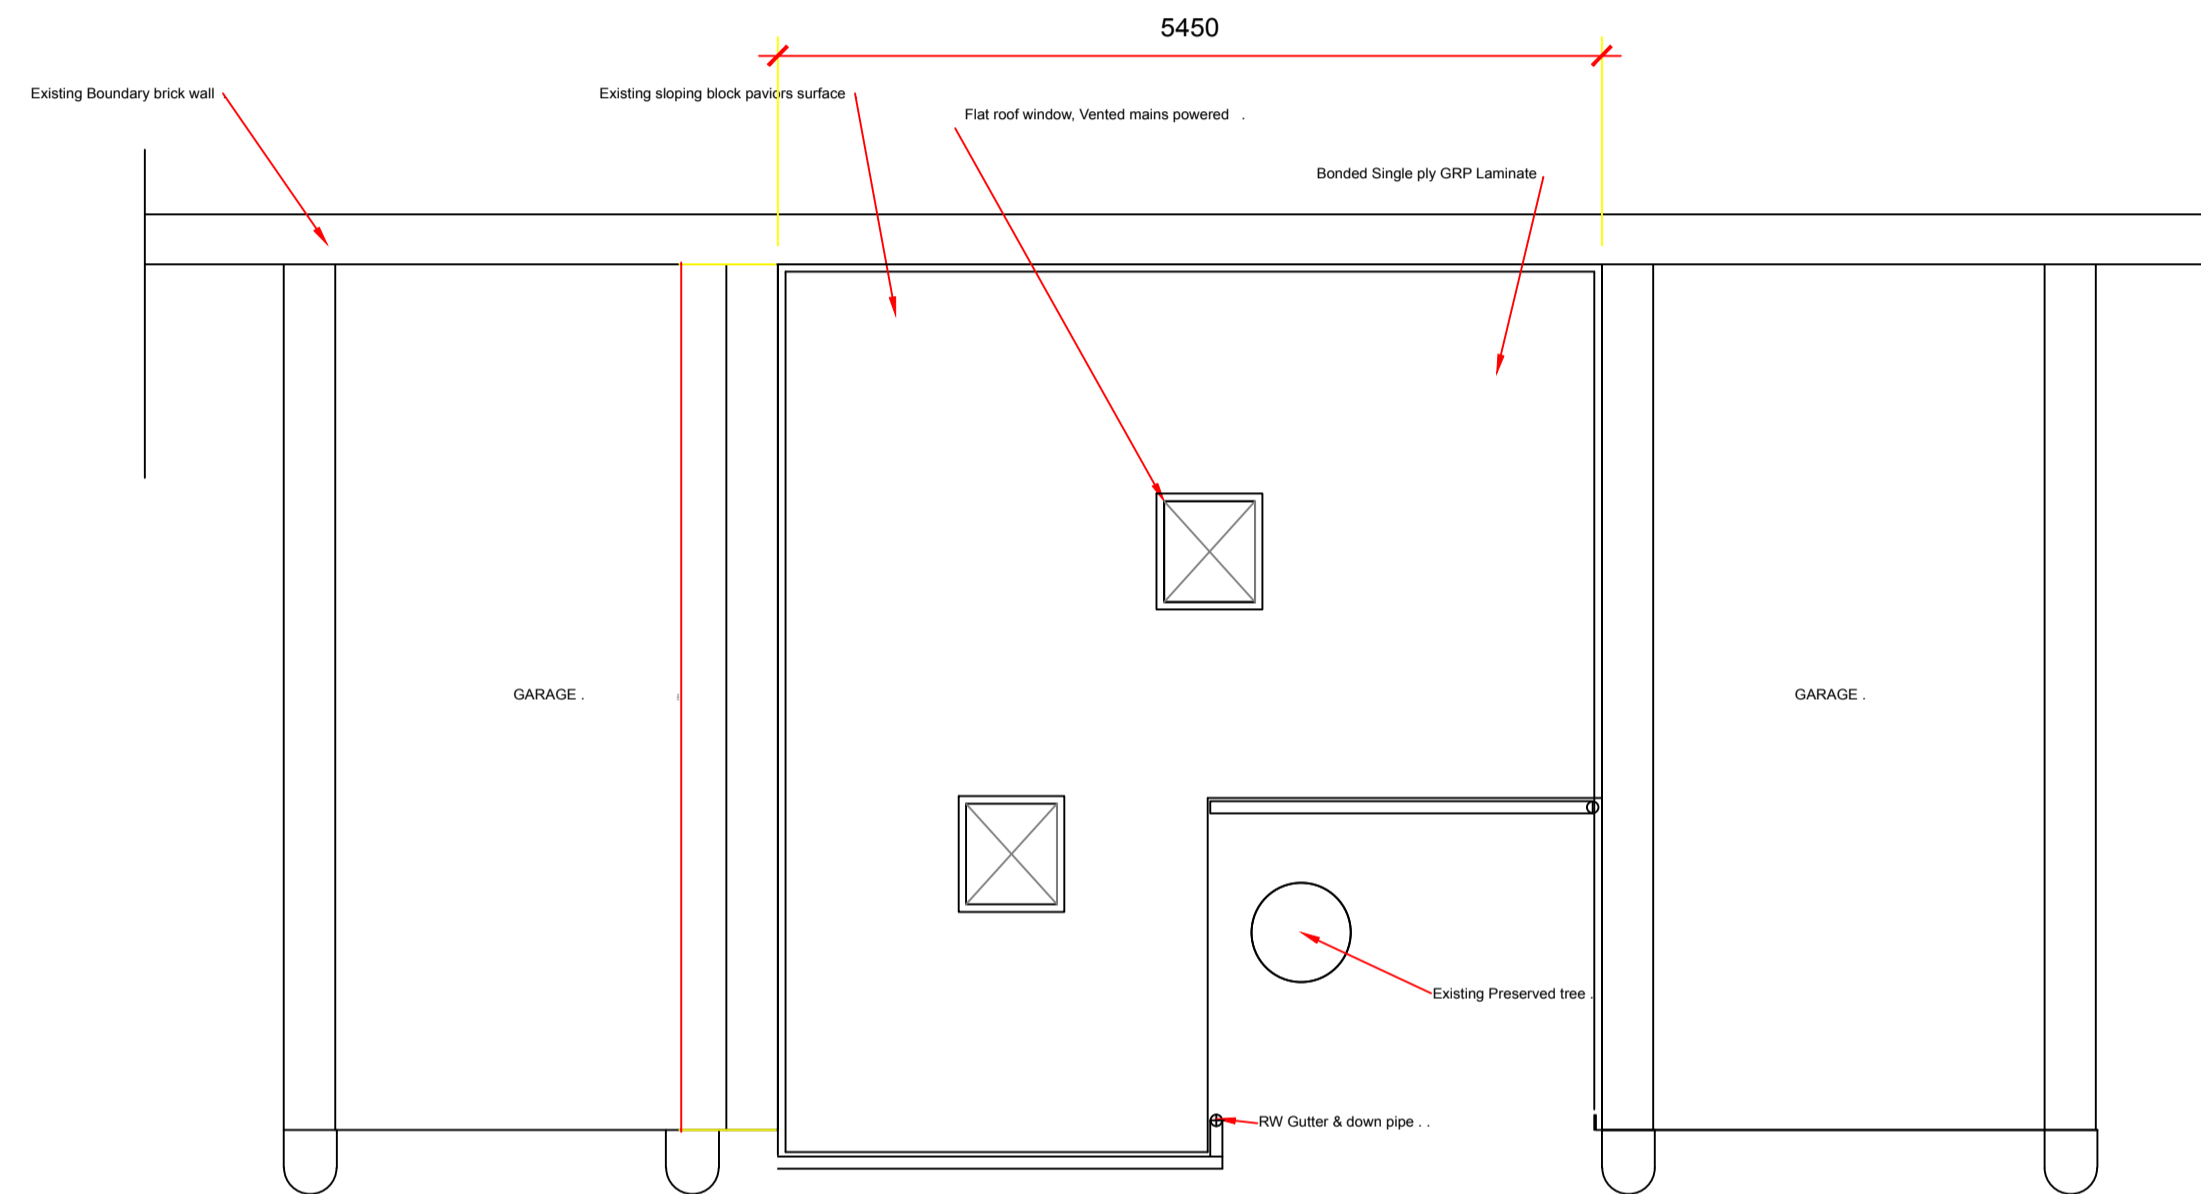


ROOF PLAN LAYOUT

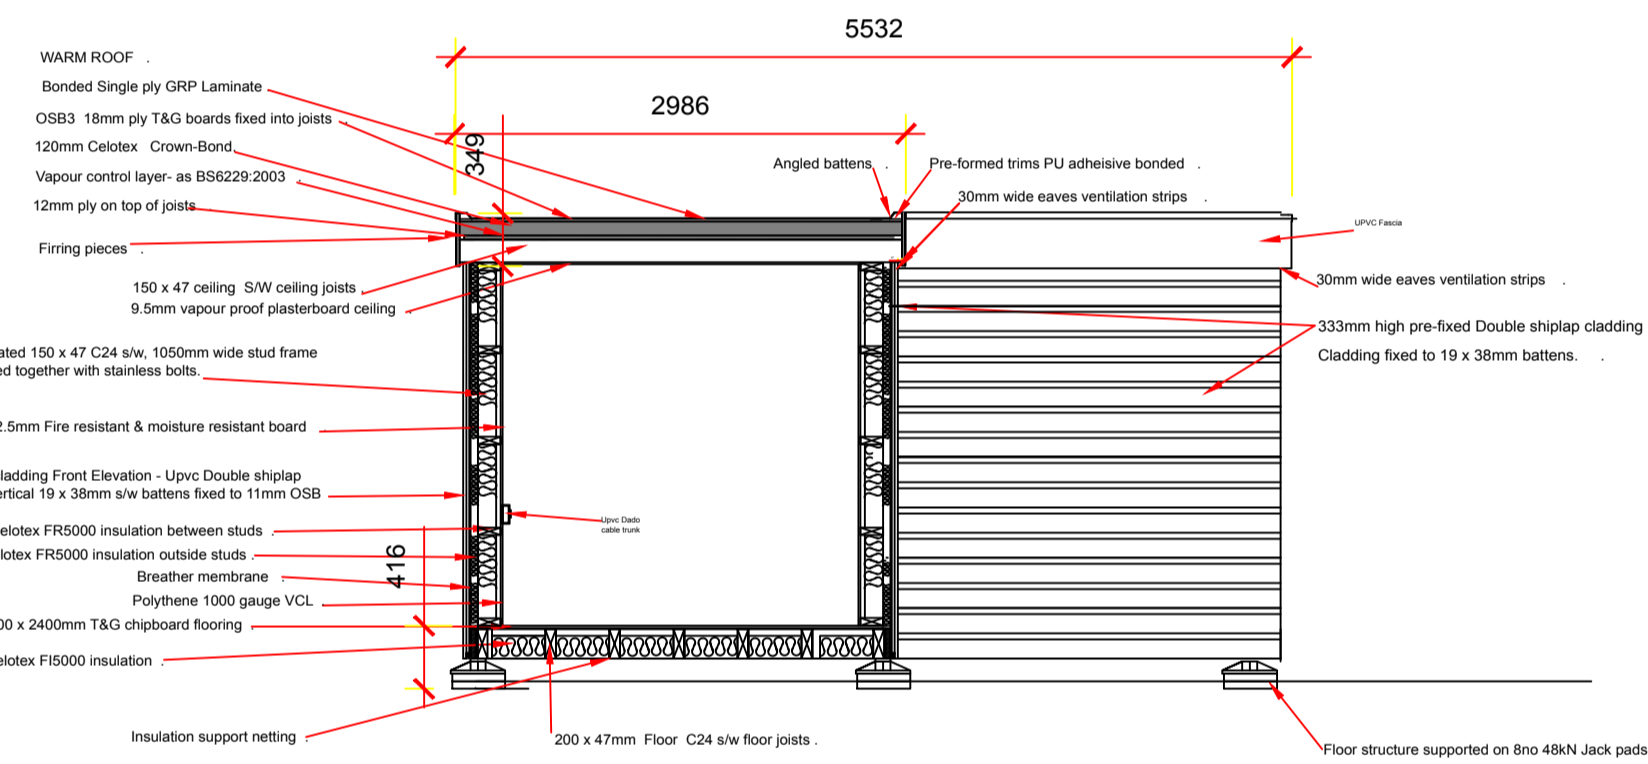


Front Section A - A

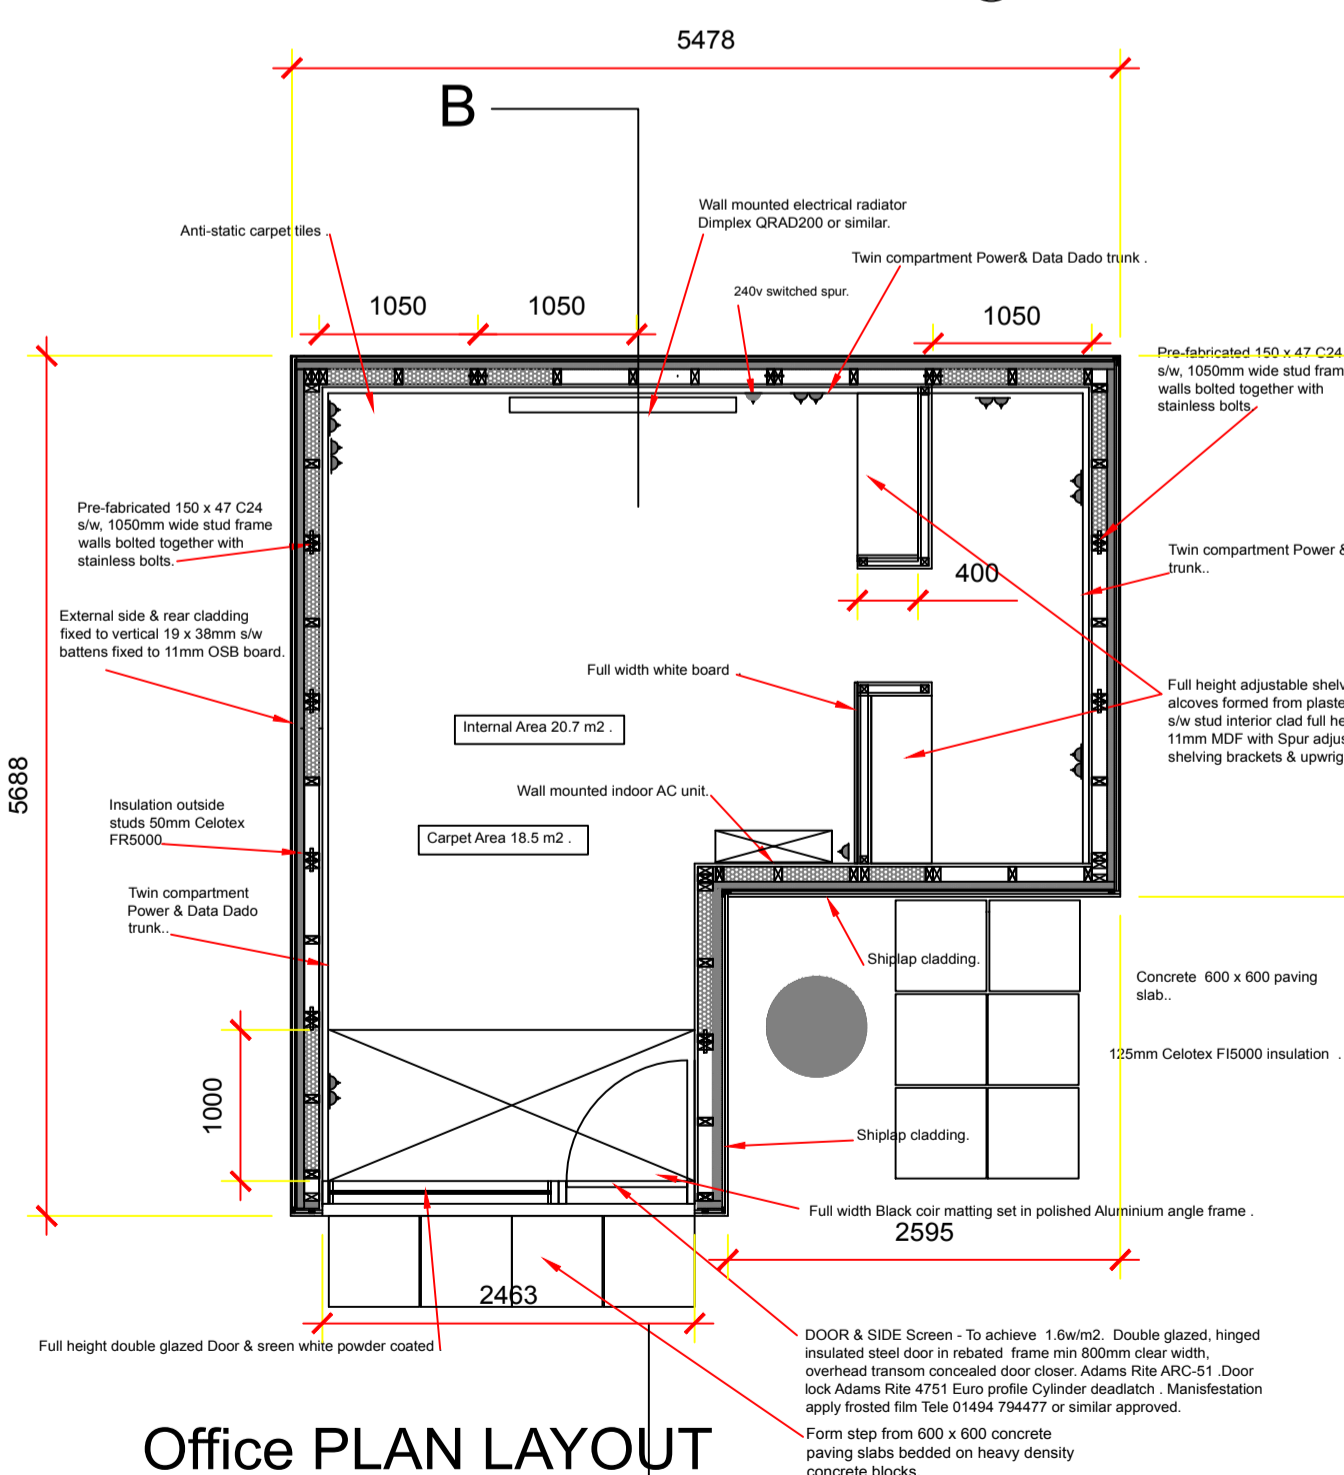


Office PLAN LAYOUT

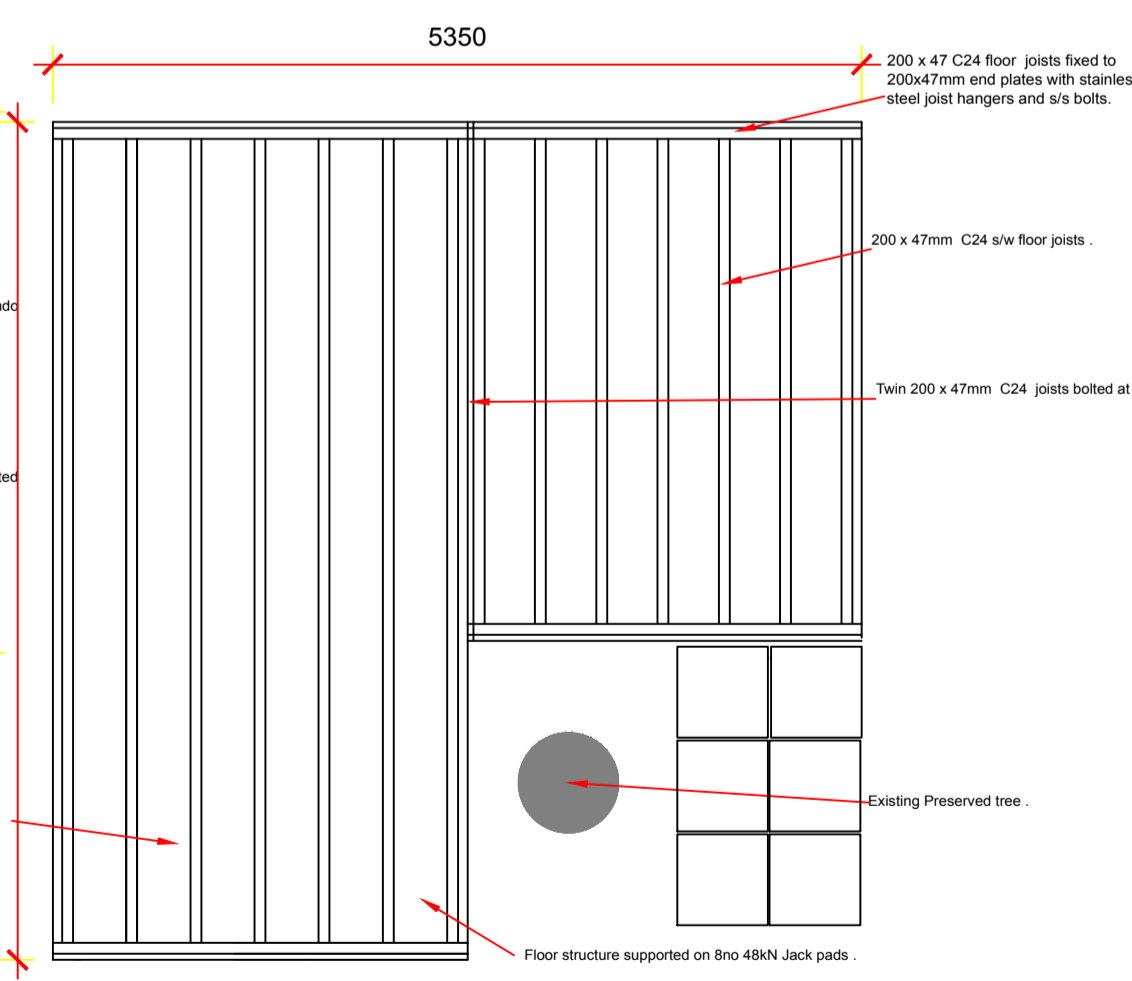

FLOOR JOIST LAYOUT

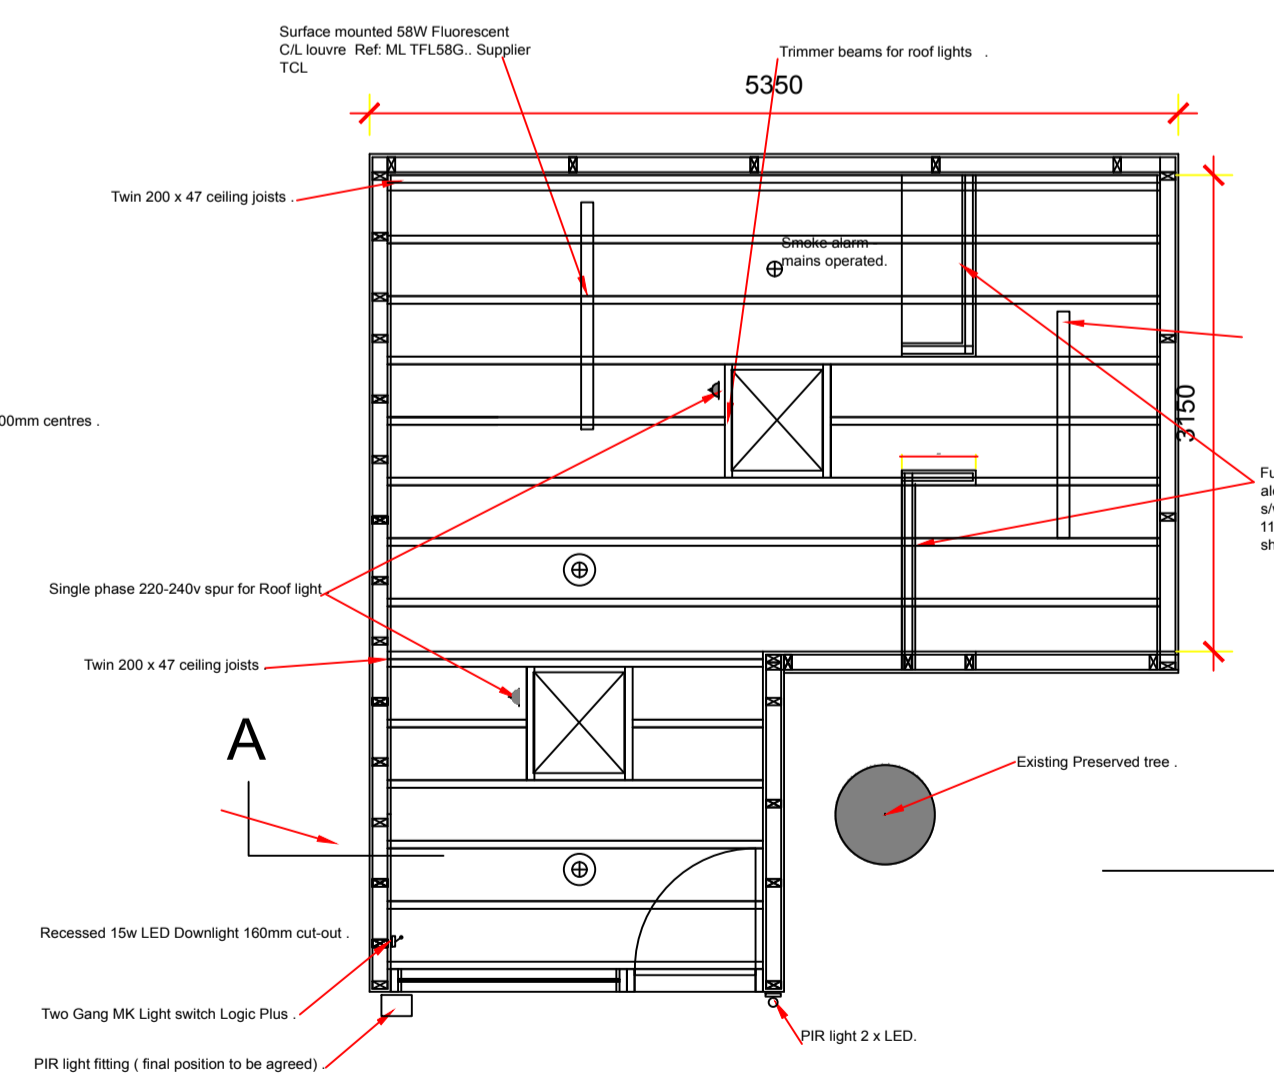

CEILING & LIGHTING LAYOUT

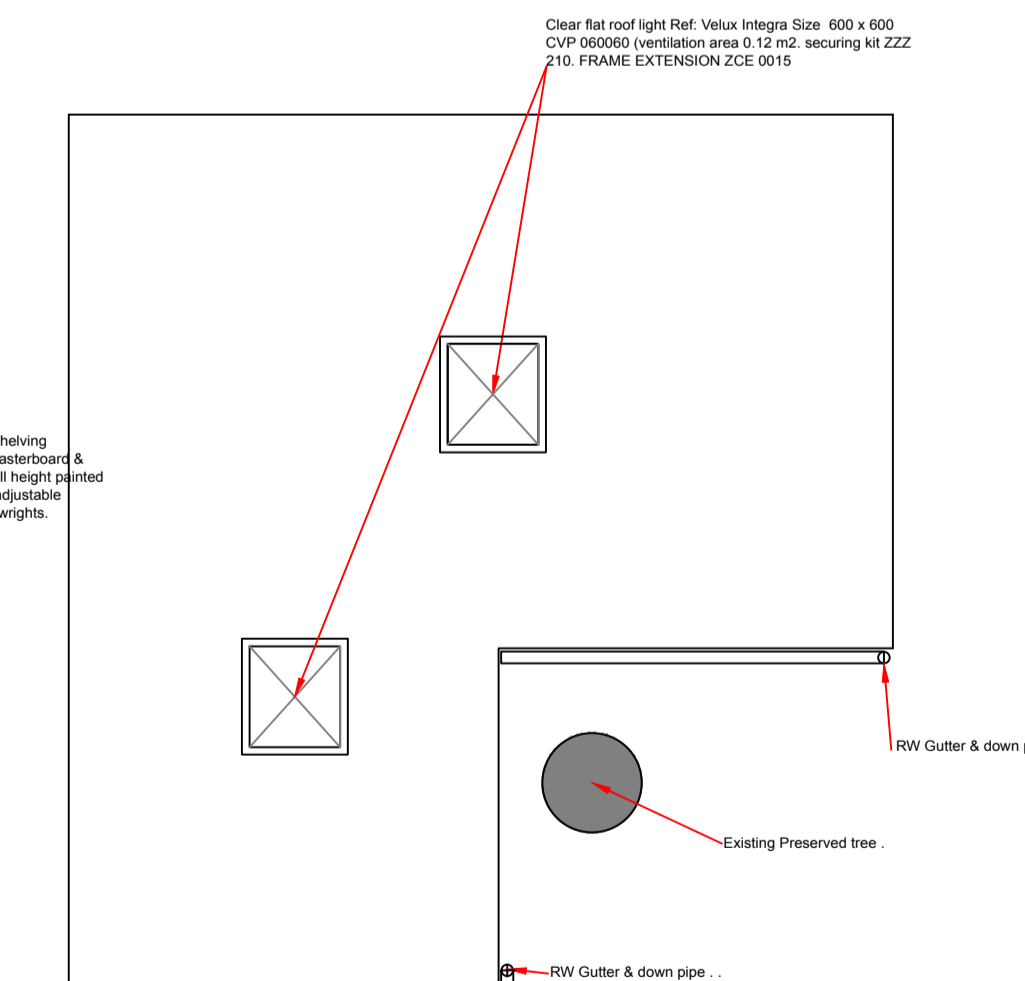

ROOF PLAN LAYOUT

