



Proposed Window in place of garage door - 3d view

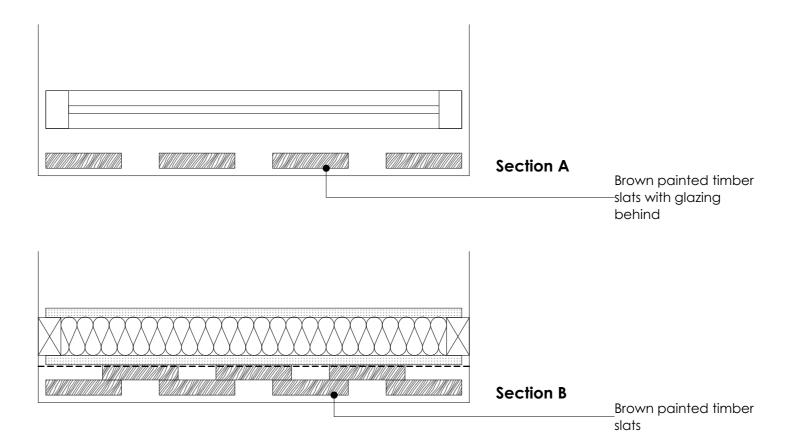

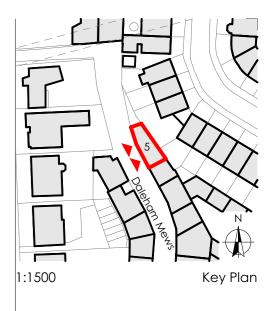

| rev | issue name | issued | checked | date |
|-----|-------------|--------|---------|------------|
| 02 | P1-Planning | AF | KT | 18/10/2017 |

GERAGHTY TAYLOR

geraghtytaylor.com

Saxon House 48 Southwark Street London SE1 1UN 020 3696 5530

| client | Gemma and John Fentiman | | |
|-------------|---|--|--|
| project | 5 Daleham Mews | | |
| | 5 Daleham Mews London NW3 5DB | | |
| drawing | Elevations - Proposed Elevation Detail | | |
| drawing no. | P17001-GTA-00-XX-DR-A-02405 | | |

scale 1:1500 @A3
revision 02

date 18/10/2017
drawn FL
checked KT

status P1 - Planning

o not scale from this drawing. All dimensions to be checked on site prior to fabrication. This ment and its design content are copyright © and is to be read in conjunction with all ther associated project information, including models, specifications, schedules and related