


Wall Washer external lighting with 'barn door' anti-glare screen

750mm deep ladder beam concealed behind graphic wrap.



450mm deep ladder beam concealed behind graphic wrap.

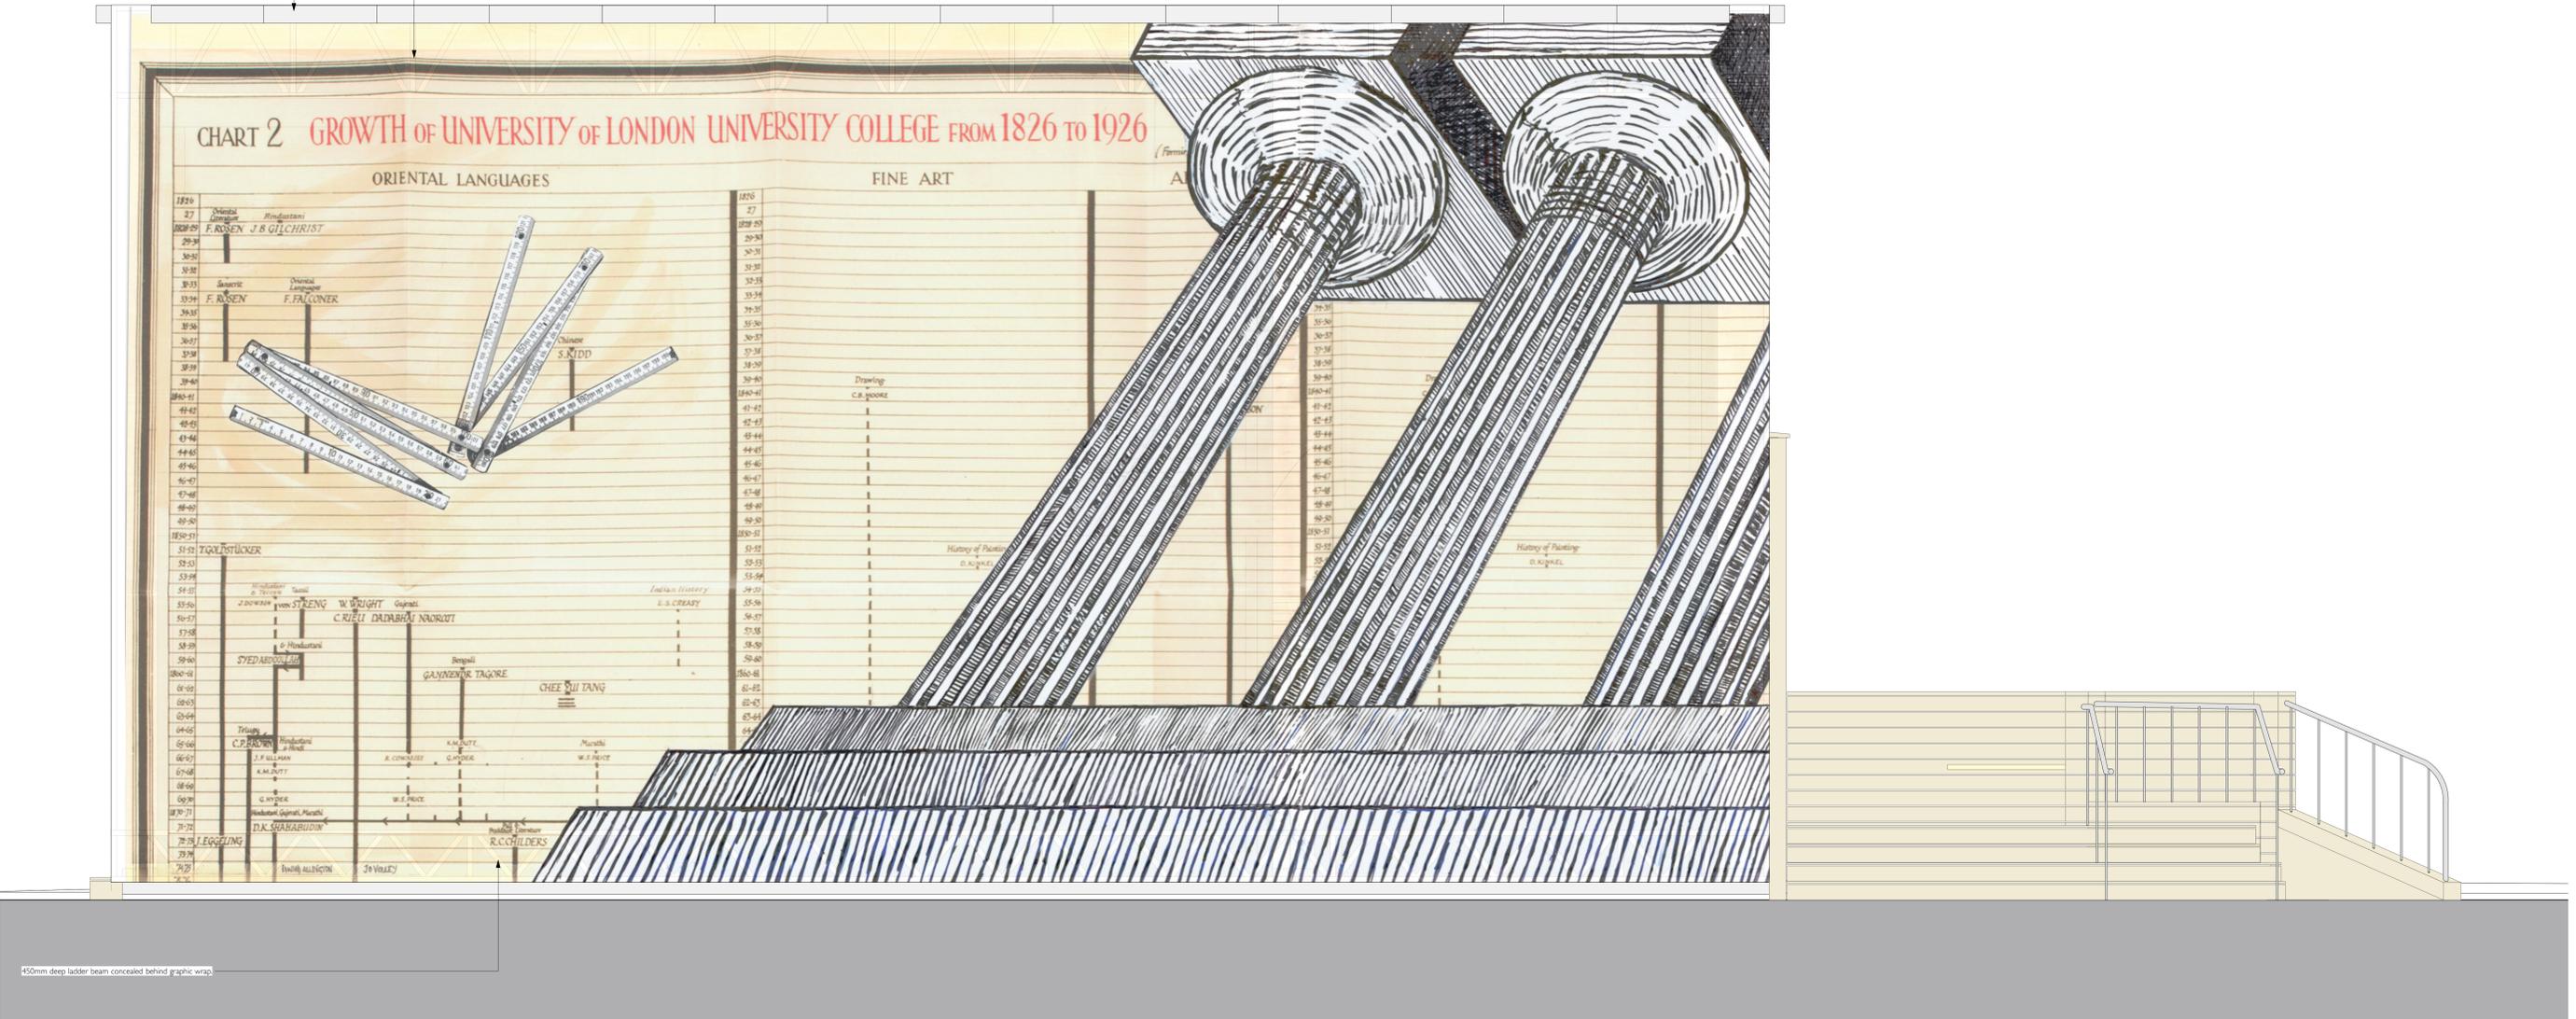

Revision	Date	Amendment
A	22.08.17	Issued for Planning and Listed Building Consent: discharge of conditions.
B	05.10.17	Issued for Planning and Listed Building Consent: discharge of conditions. Elevations updated to show graphic wrap subframe structure and typical details.

Notes

Client	University College London	
Project	Main Quad Teaching Facility	
Drawing	Proposed North East Elevation	
Scale	120 @ A0	Drawn SS
Date	Aug 17	
Project N°	740	Revision B
Drawing N°	740_PL_028	

www.burwelldeakins.com
 info@burwelldeakins.com
 Level 031
 California Building
 London SE12 7SF
 +44 (0) 208 586020

First Floor
 6 Southernhay
 West Exeter EX1 1UD
 +44 (0) 1392 423881

NO DIMENSIONS ARE TO BE SCALED FROM THIS DRAWING. THE CONTRACTOR/MANUFACTURER IS RESPONSIBLE FOR CHECKING ALL DIMENSIONS AND QUOTING ANY DISCREPANCIES. THIS DRAWING IS THE PROPERTY OF BURWELLDEAKINS ARCHITECTS LTD. COPYRIGHT © BURWELLDEAKINS ARCHITECTS LTD. THE DRAWING IS VALID IN CONNECTION WITH THE PROJECT COVERED HEREIN ONLY. IT IS NOT TO BE REPRODUCED, EITHER WHOLLY OR IN PART, WITHOUT WRITTEN CONSENT.