

30 Glenilla Road Pre-App Supplementary Information

09.10.17


Ben Adams Architects 





- Key
- 1. Drawing room
 - 2. Dining
 - 3. Living
 - 4. Storage
 - 5. Master bedroom
 - 6. Bedroom
 - 7. En-suite
 - 8. Bedroom
 - 9. Study
 - 10. Garden room

1.1 Long Section

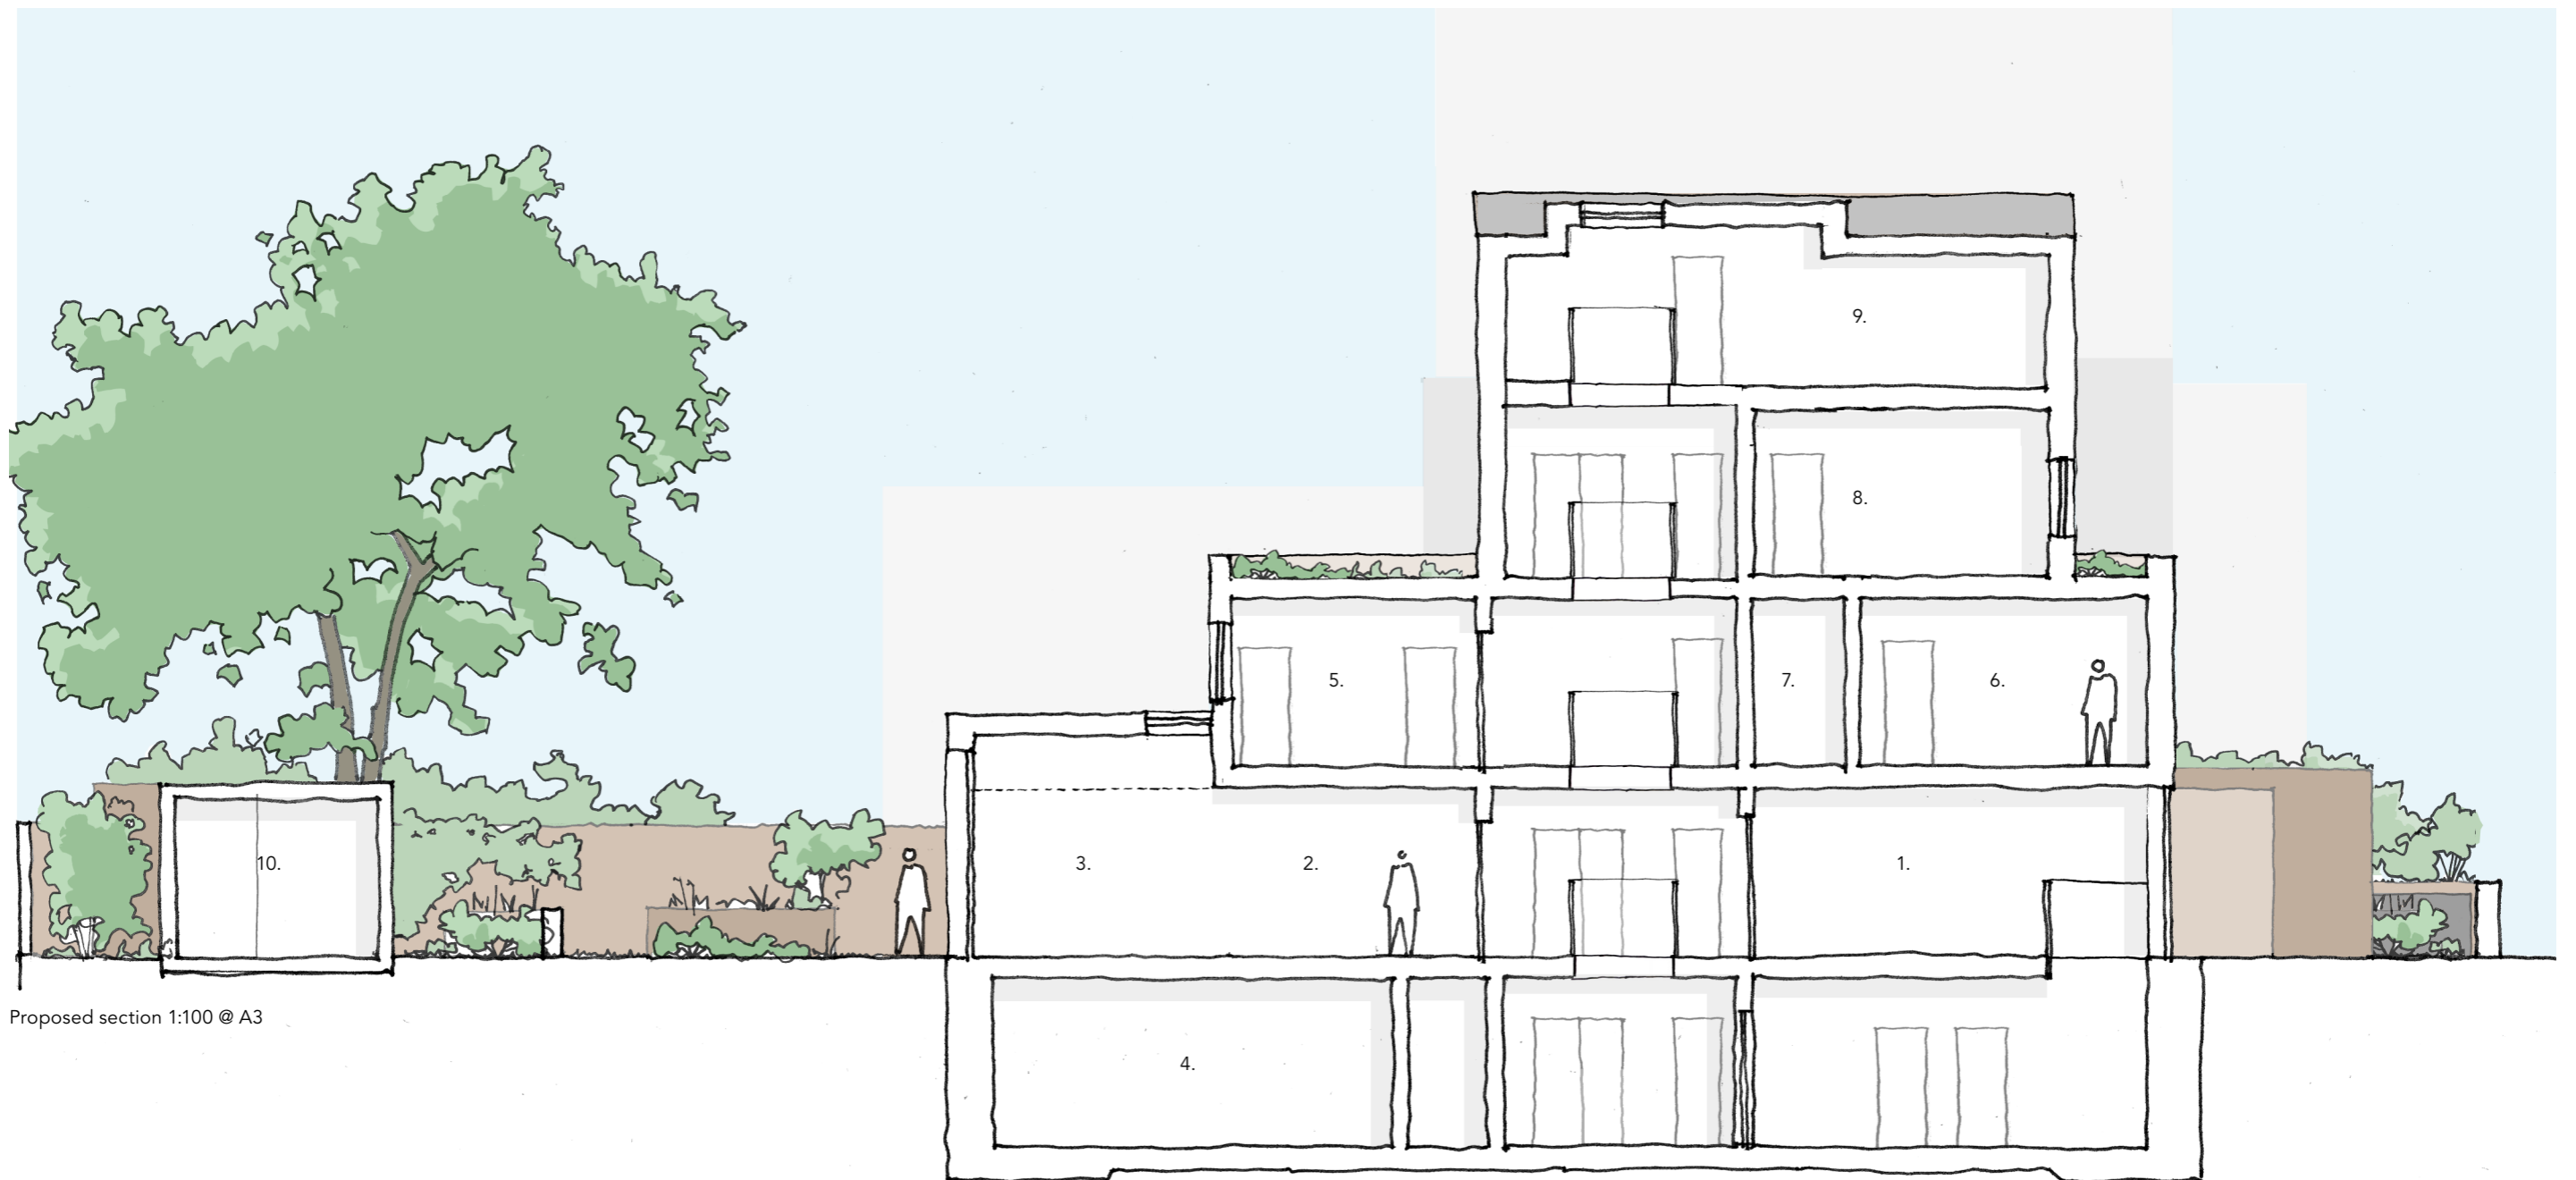

Proposed section 1:100 @ A3

1.2 Proposed rear elevation appearance

