



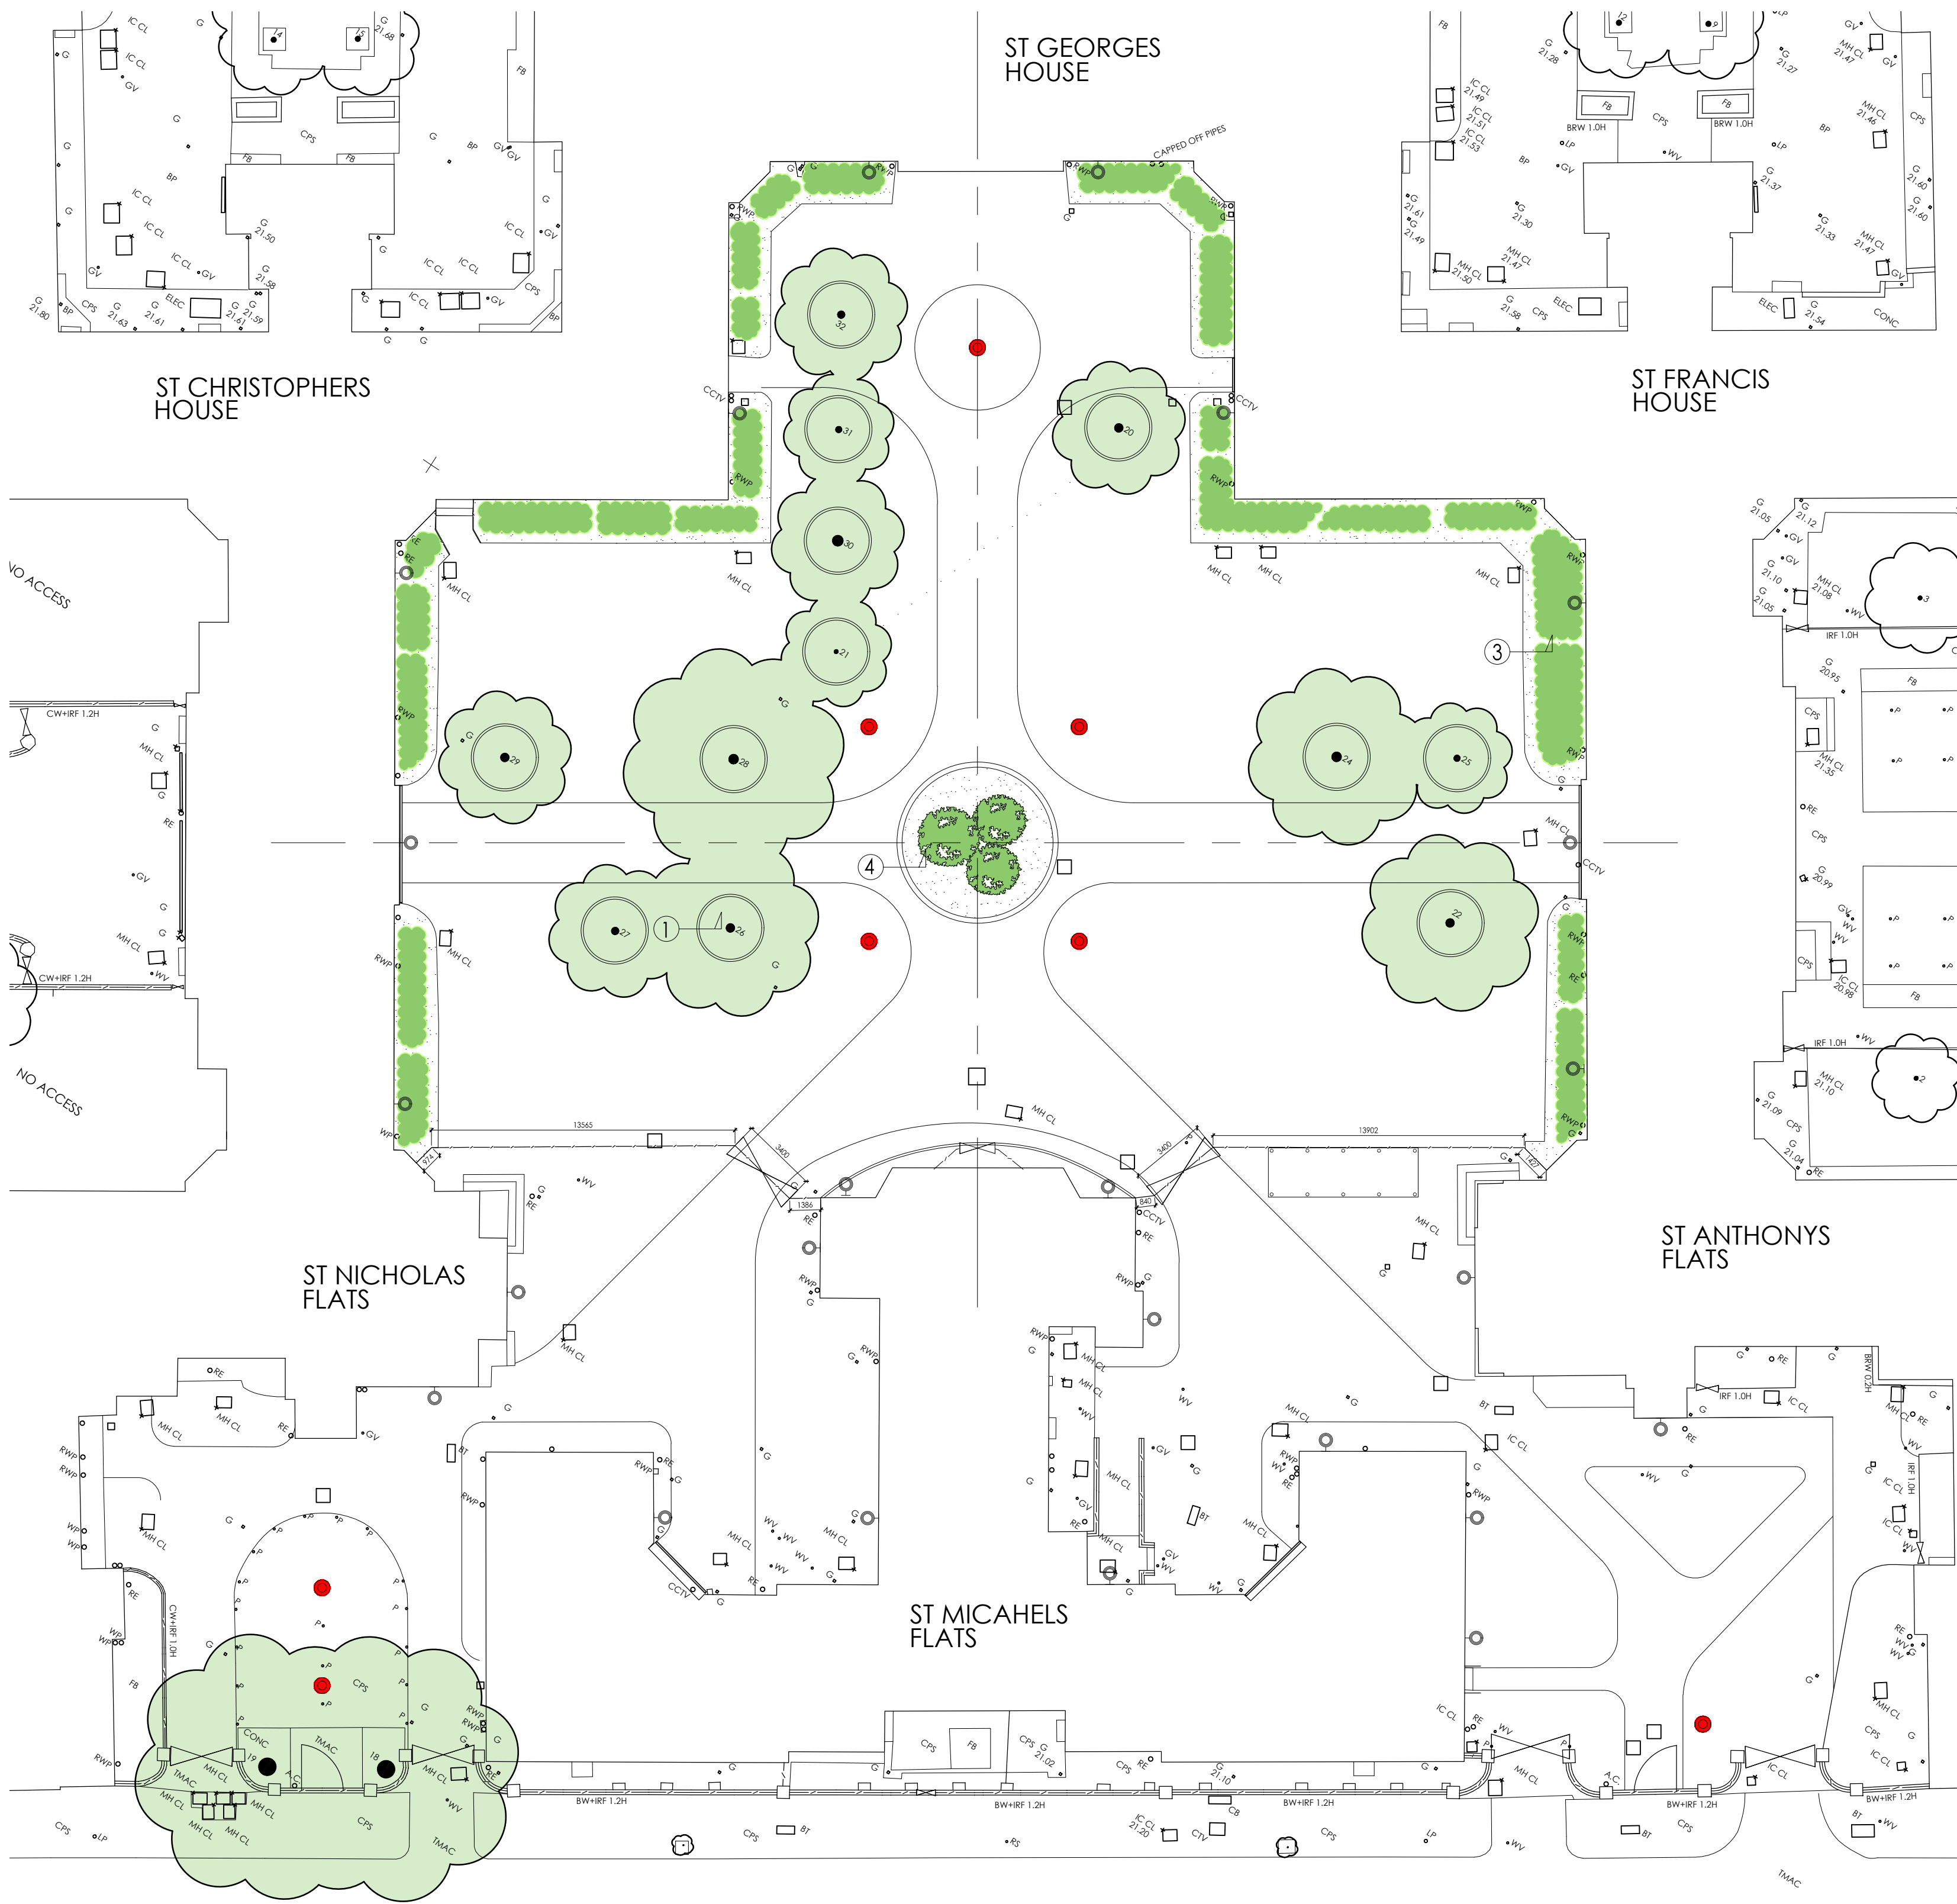

KEY PLAN
SCALE 1:200 @ A1

KEY

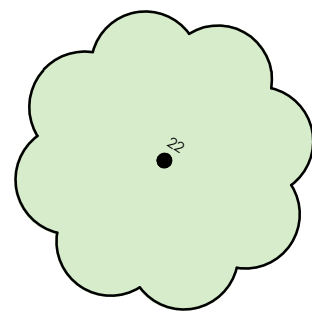

EXISTING TREE AND
REFERENCE


EXISTING TREE SCHEDULE

TREE NO.	TRUNK	SPREAD	HEIGHT	TYPE
18	0.75	12	20	TREE OF HEAVEN (PRESUMED)
19	0.75	12	20	TREE OF HEAVEN (PRESUMED)
20	0.35	6	10	SYCAMORE
21	0.15	5	5	LIME
22	0.35	8	7	LIME
24	0.4	8	10	LIME
25	0.25	5	8	LIME
26	0.35	8	10	LIME
27	0.3	6	12	LIME
28	0.4	10	14	SYCAMORE
29	0.35	6	10	LIME
30	0.45	6	10	SYCAMORE
31	0.25	5	12	SYCAMORE
32	0.3	6	10	SYCAMORE


SCALE 1:200 @ A1

PLEASE REFER TO DRAWING 3882/PL05 FOR
PHOTOGRAPHS OF EXISTING TREES


TYPICAL EXISTING TREE DETAIL

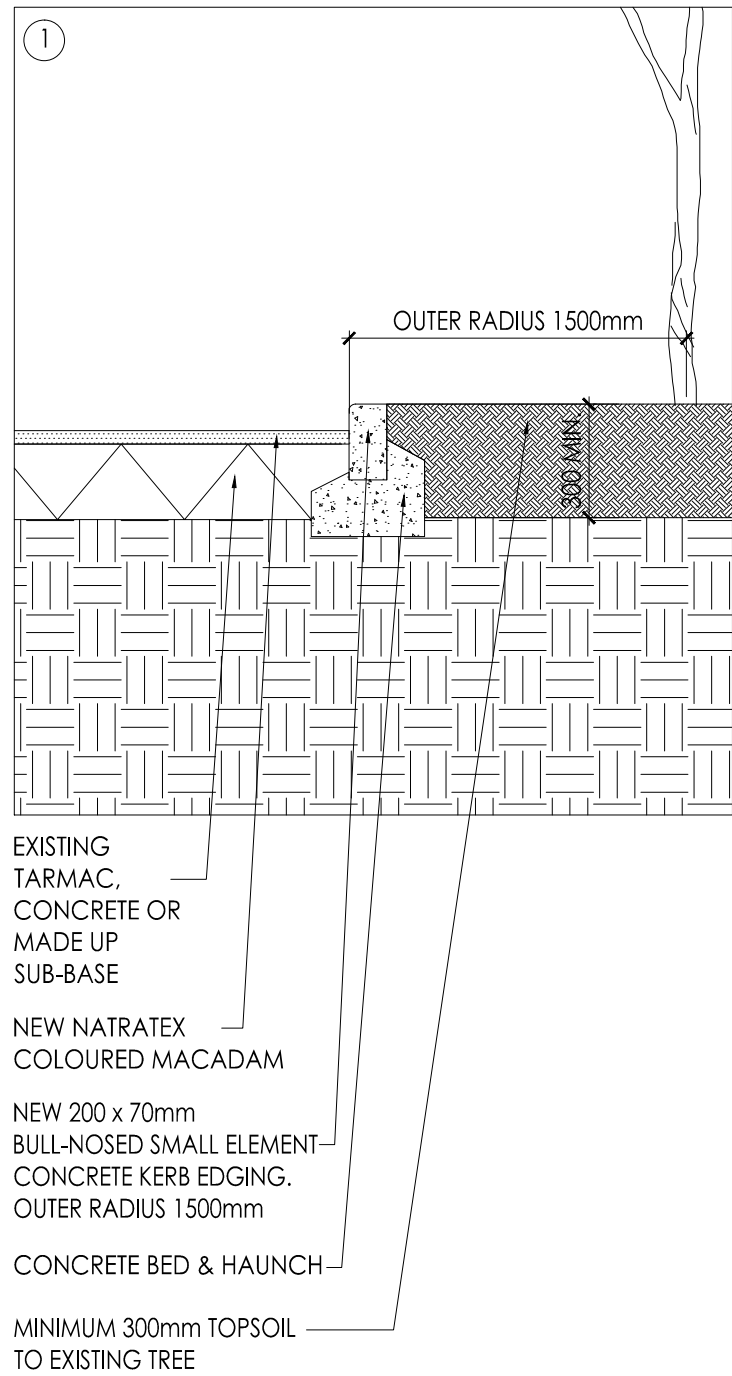

TYPICAL PLANTING BED DETAIL

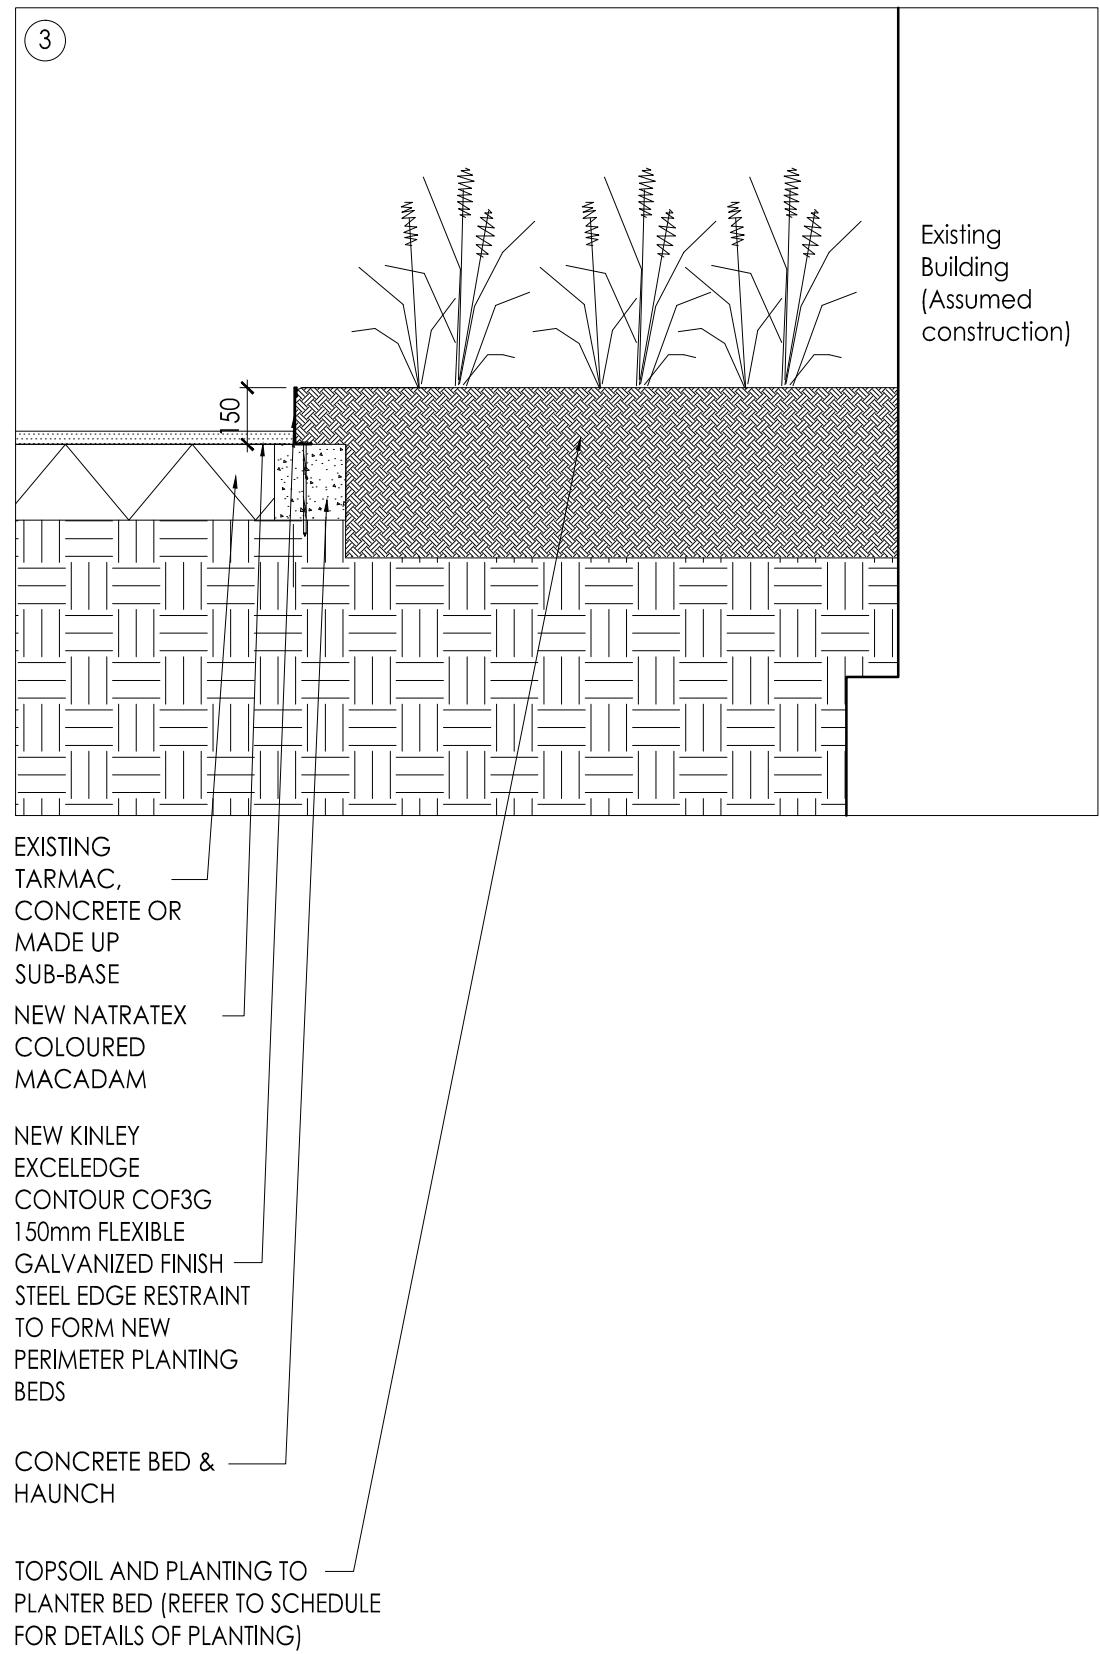


TYPICAL CENTRAL SEATING FEATURE DETAIL

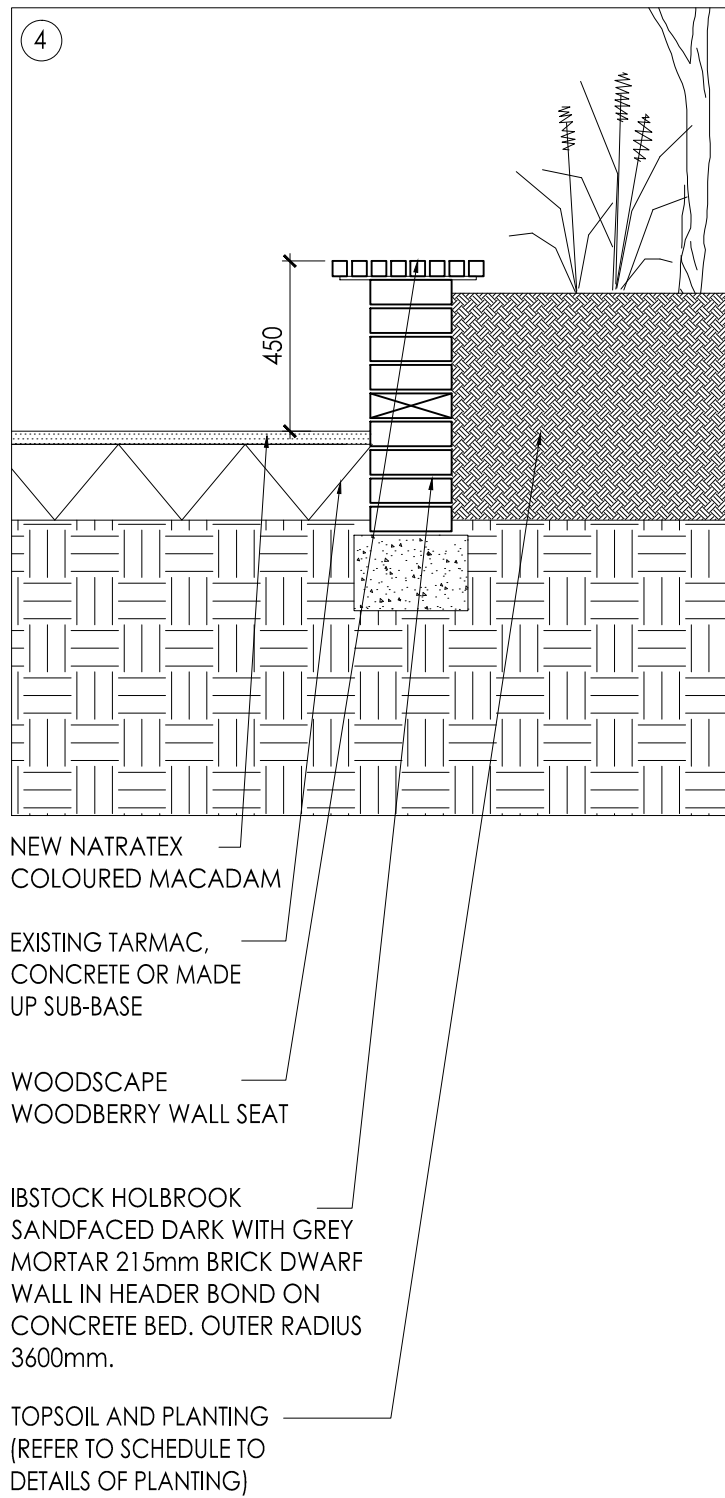

SCALE 1:20 @ A1

Amendments

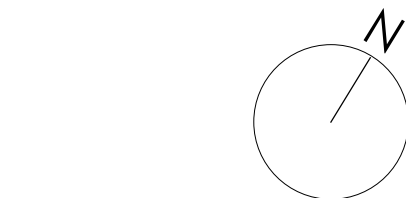

DO NOT SCALE FOR CONSTRUCTION

**brodie
plant
goddard**
ARCHITECTS+SURVEYORS

BUILDING SURVEYING
ARCHITECTURE
PROJECT MANAGEMENT
QUANTITY SURVEYING

STUDIOS 1 & 2
OLD KINGS HEAD COURT
11 HIGH STREET
DORKING
SURREY RH4 1AR

T 01306 887070
F 01306 876716
admin@bpg.co.uk
www.bpg.co.uk

Project

**SIDNEY ESTATE LANDSCAPING
LONDON, NW1 1SA**

Client

**ORIGIN HOUSING GROUP
110 EVERSOLT STREET,
LONDON, NW1 1BS**

Date
OCTOBER 2017

Drawn
RMC

Scale 1:200 @ A1
1:20 @ A1

Title
TYPICAL PROPOSED DETAILS

Drawing No.
3882/PL04

Rev
