




18

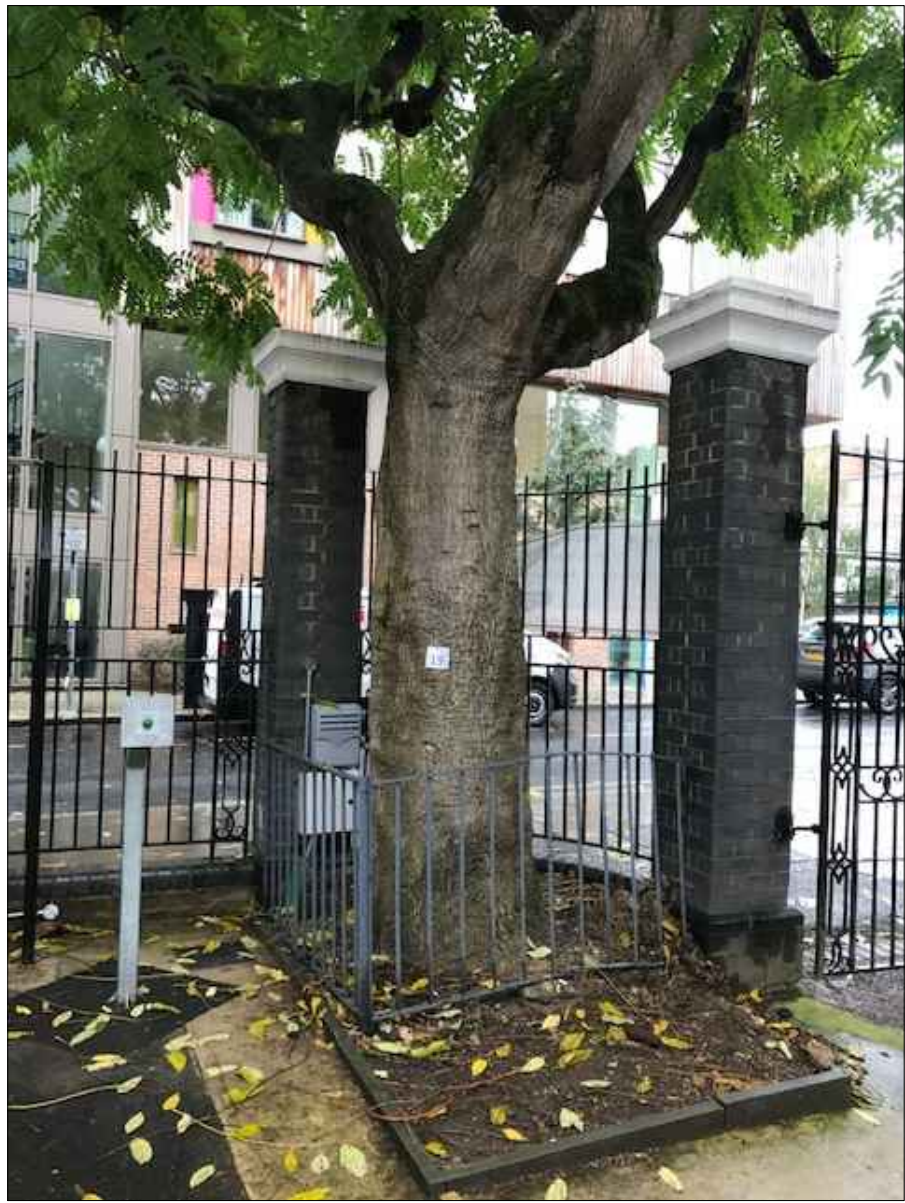

19



20



21



22



24



25



26



27



28



29



30



31




32

Amendments
*

PLEASE REFER TO DRAWING 3882/PL04 FOR SCHEDULE OF EXISTING TREES AND LOCATION PLAN.

The 12No existing trees within the central courtyard and the two large trees adjacent to the Aldenham Street pedestrian entrance shall be fully protected for the duration of the works - above and below ground - from excavations, traffic, spoil heaps and the movement of plant and machinery.

Existing tarmac surfaces and old pre cast concrete tree planter units around base of existing 12No trees in central courtyard area to be carefully broken-up and removed from site. Excavate to form around the base of each tree a circular tree surround 3.00m in diameter, to receive small element concrete kerb edging and infill circular surround with good quality top soil.

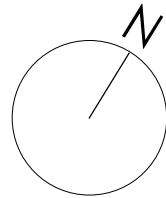

DO NOT SCALE FOR CONSTRUCTION



BUILDING SURVEYING
ARCHITECTURE
PROJECT MANAGEMENT
QUANTITY SURVEYING

STUDIOS 1 & 2
OLD KINGS HEAD COURT
11 HIGH STREET
DORKING
SURREY RH4 1AR

T 01306 887070
F 01306 876716
admin@bpg.co.uk
www.bpg.co.uk

Project
SIDNEY ESTATE LANDSCAPING
LONDON, NW1 1SA

Client
ORIGIN HOUSING GROUP
110 EVERS Holt STREET,
LONDON, NW1 1BS

	Date	OCTOBER 2017
Drawn	RMC	Checked CB
Scale 1:200 @ A1 1:20 @ A1	For	PLANNING

Title
EXISTING TREES PHOTOGRAPHS

Drawing No.	Rev
3882/PL05	*