



PROPOSED SIDE ELEVATION [NORTH] AS EXISTING - 1:100@A3

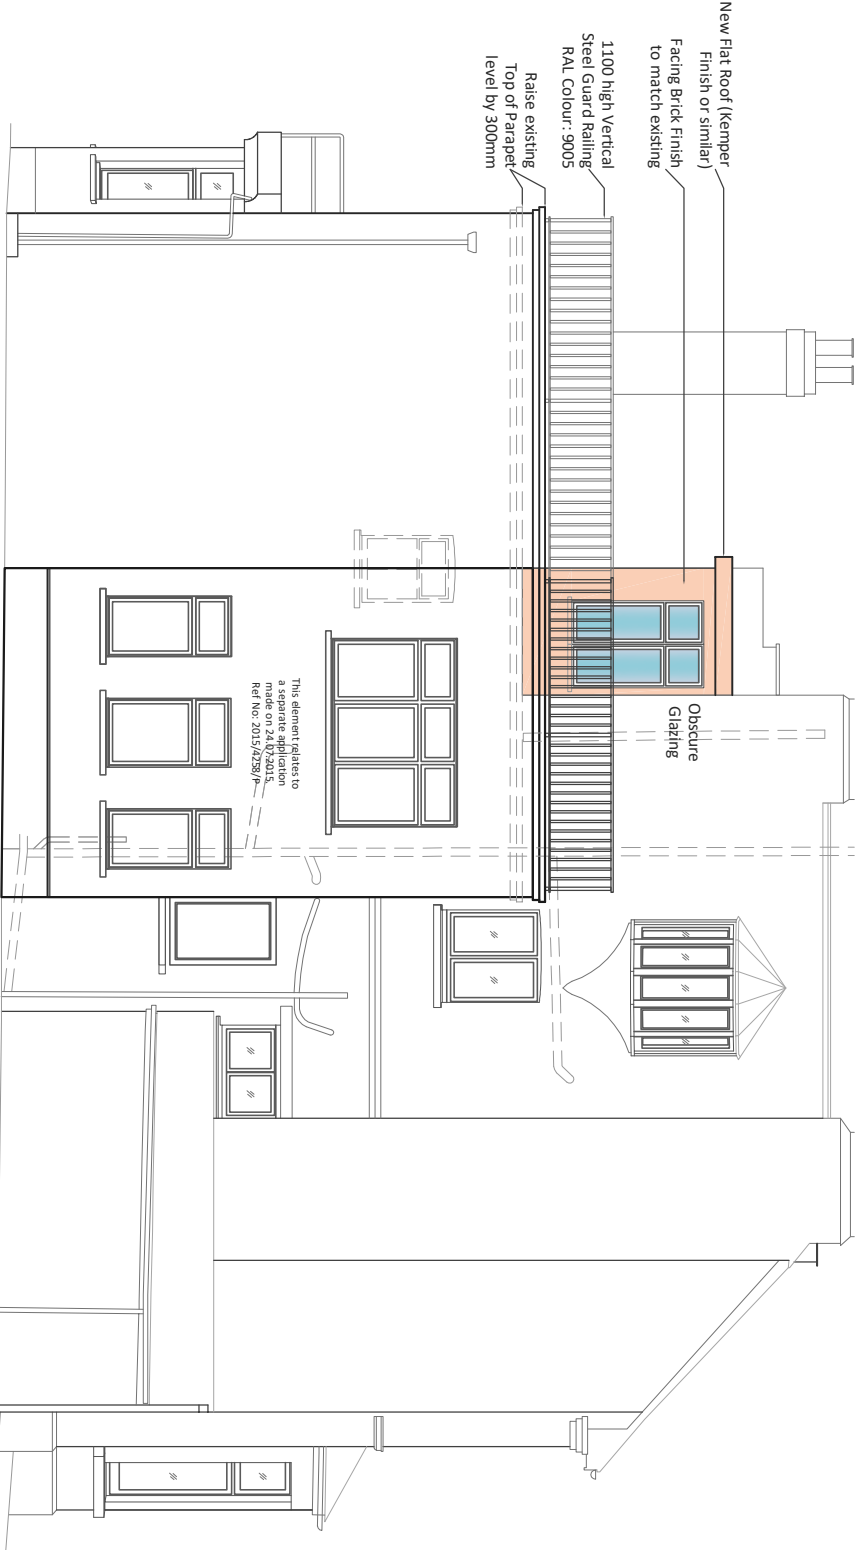


PROPOSED SIDE ELEVATION [SOUTH] - 1:100@A3

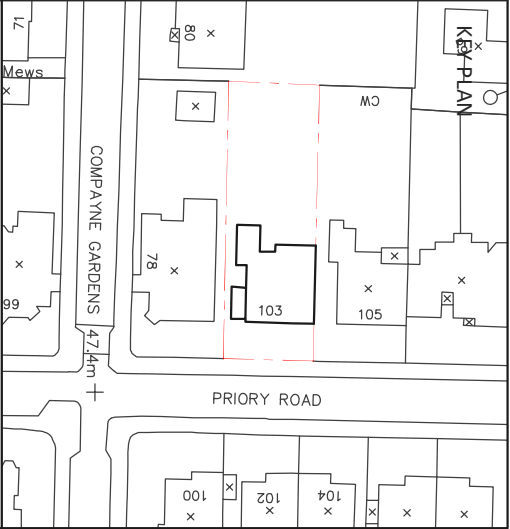

- GENERAL NOTES**
1. Do not scale, this drawing for Construction purposes.
  2. All dimensions unless otherwise stated are in meters.
  3. This drawing & all other drawings & schedules specifications, details etc. relating to this project shall be read in conjunction with all other relevant architectural drawings & specifications.
  4. This drawing shall be read in conjunction with all other relevant architectural drawings & specifications.
  5. The contractor shall check all dimensions & setting out information on this or other related drawings prior to placing work in hand. Any errors or discrepancies between drawings shall be reported to the architect & made confirmation.
  6. The contractor shall be responsible for obtaining all necessary permissions with manufacturers' printed recommendations, notes, specifications etc.
  7. Only drawings stamped 'ISSUED FOR CONSTRUCTION' shall be used on site.

©PMAcolinbills Ltd

Drawing Title PROPOSED SECOND FLOOR REAR EXTENSION NORTH [SIDE] AND SOUTH [SIDE] ELEVATION AS PROPOSED			
Client ERKIN YILDIZ [FLAT NO.05]		Originator/Author <div> Chartered Architect PMA PROJECT MANAGEMENT 100, LEE ROAD, LONDON E14 9GJ</div>	
Job Title 103 PRIORY ROAD, WEST HAMPTSTEAD, LONDON NW6 3NN			
Status: TOWN PLANNING	Drawn By: RS	Issue Date: 07.09.2016	
Scale: 1:100@A3	Checked By: NP	Drawn Date: 07.09.2016	
PM	A	103PR	5255
Job Number:			Rev: B
Drawn No:			