


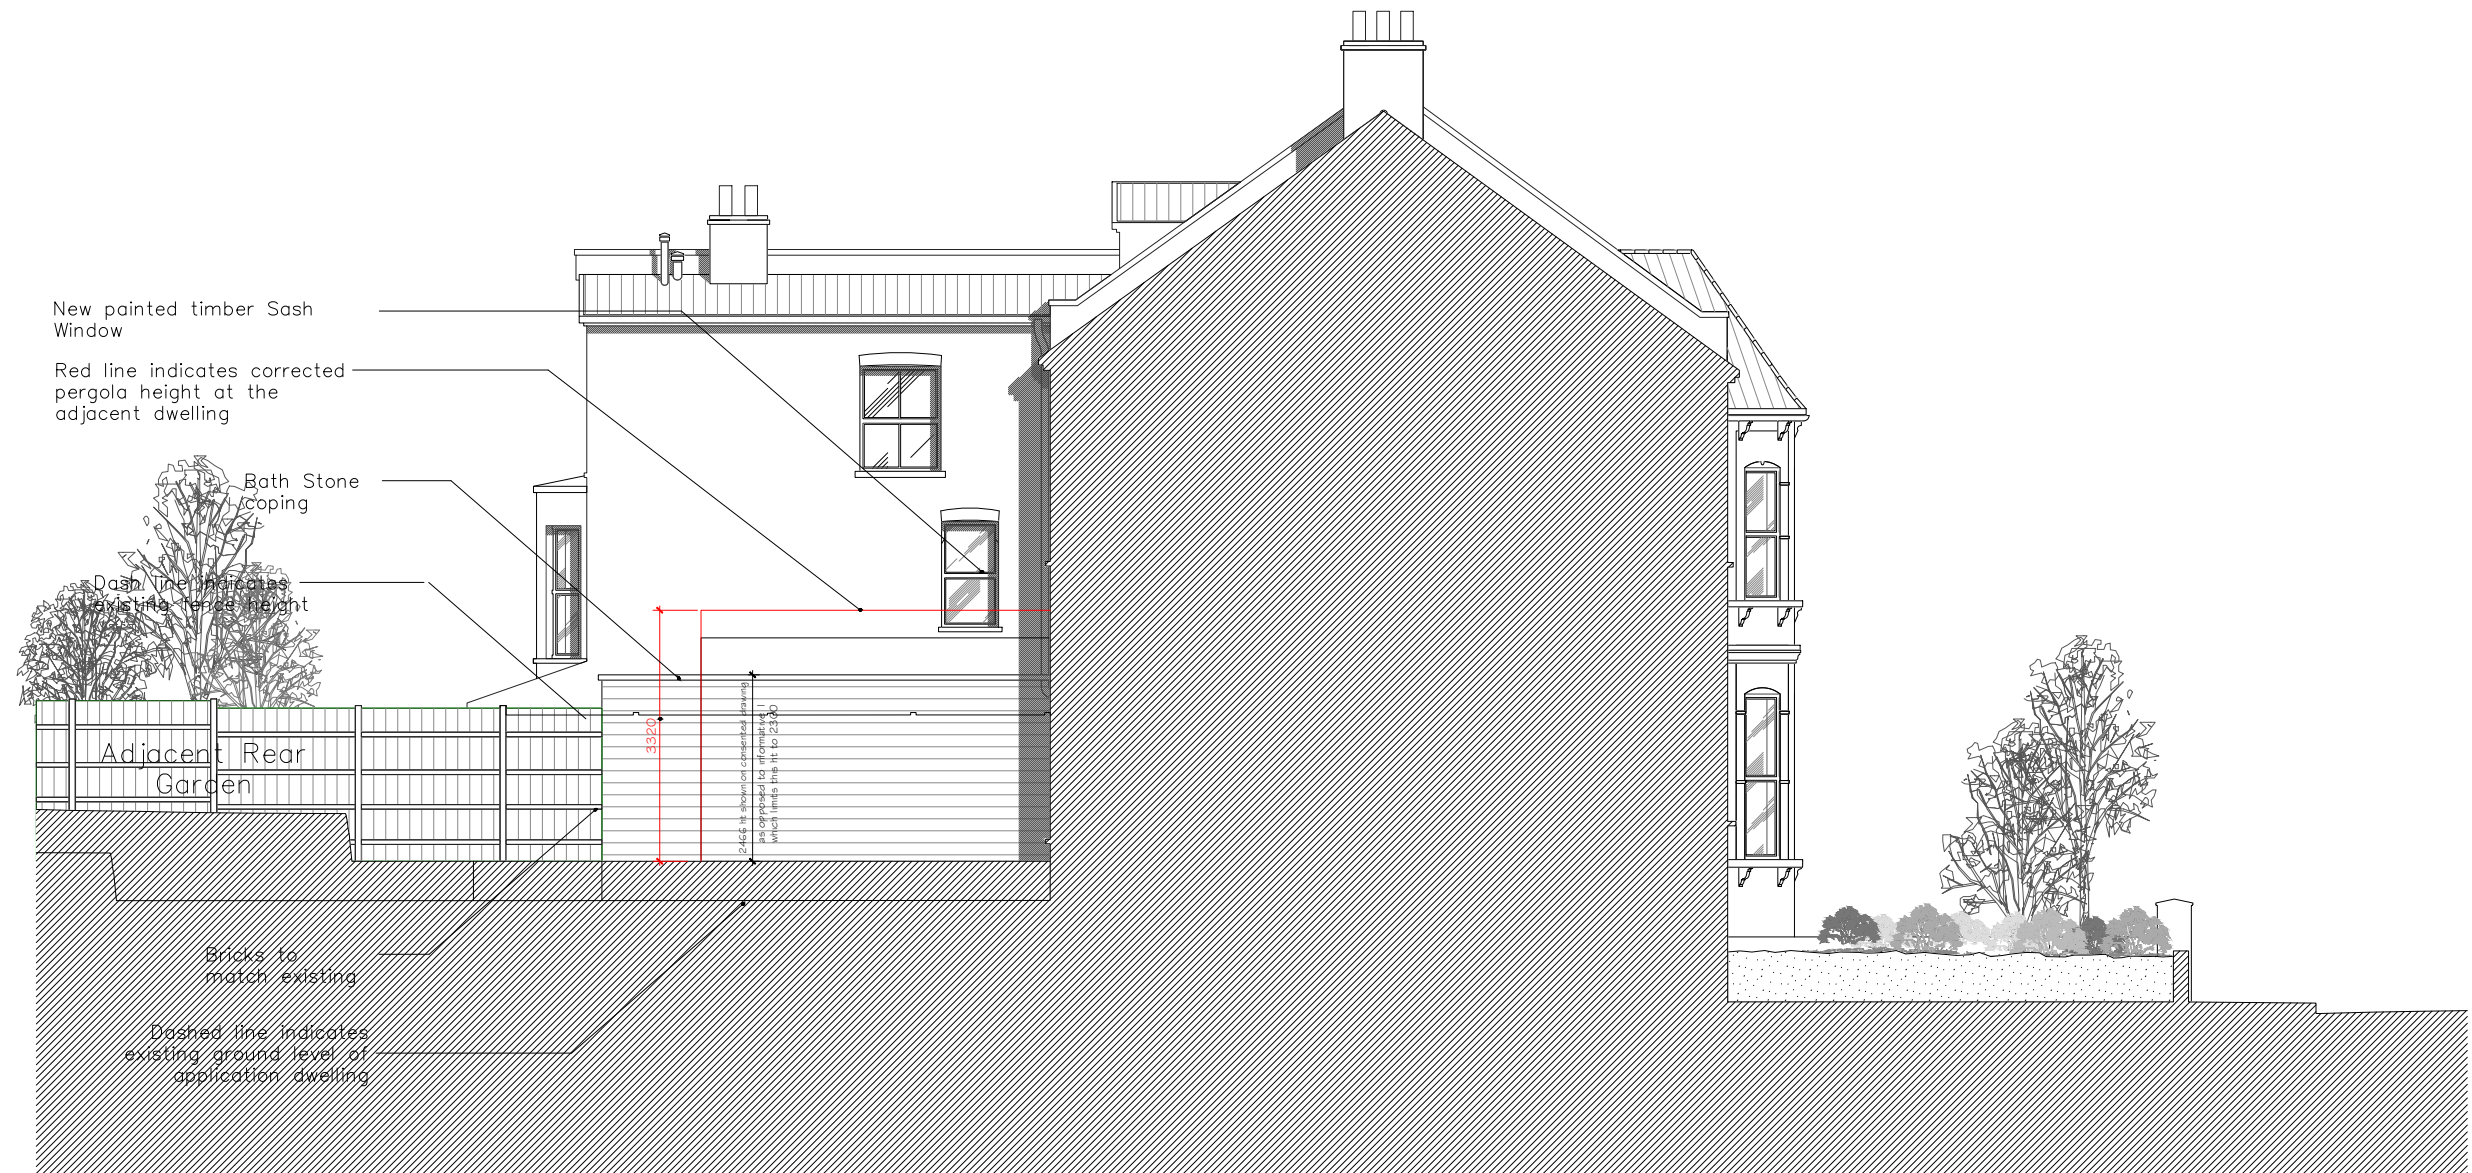

No	Description	Date
No	Description	Date
A	Full plan shown, detail amended, details located	15 10 17
Rev	Description	Date

pentarc
architecture
planning

7a daleham gardens
london nw3 5by

tel 0207 431 5551
cell 07747 547 303
email romba@pentarc.co.uk

project	25 HILLFIELD RD WEST HAMPSTEAD NW6 1QD	revision:
phase	PLANNING	scale: 1:100@A3
drawing title	Prop Side Elevation Amendment	drawn: Rp
drawing no.	HR 160	date: Oct 2017