
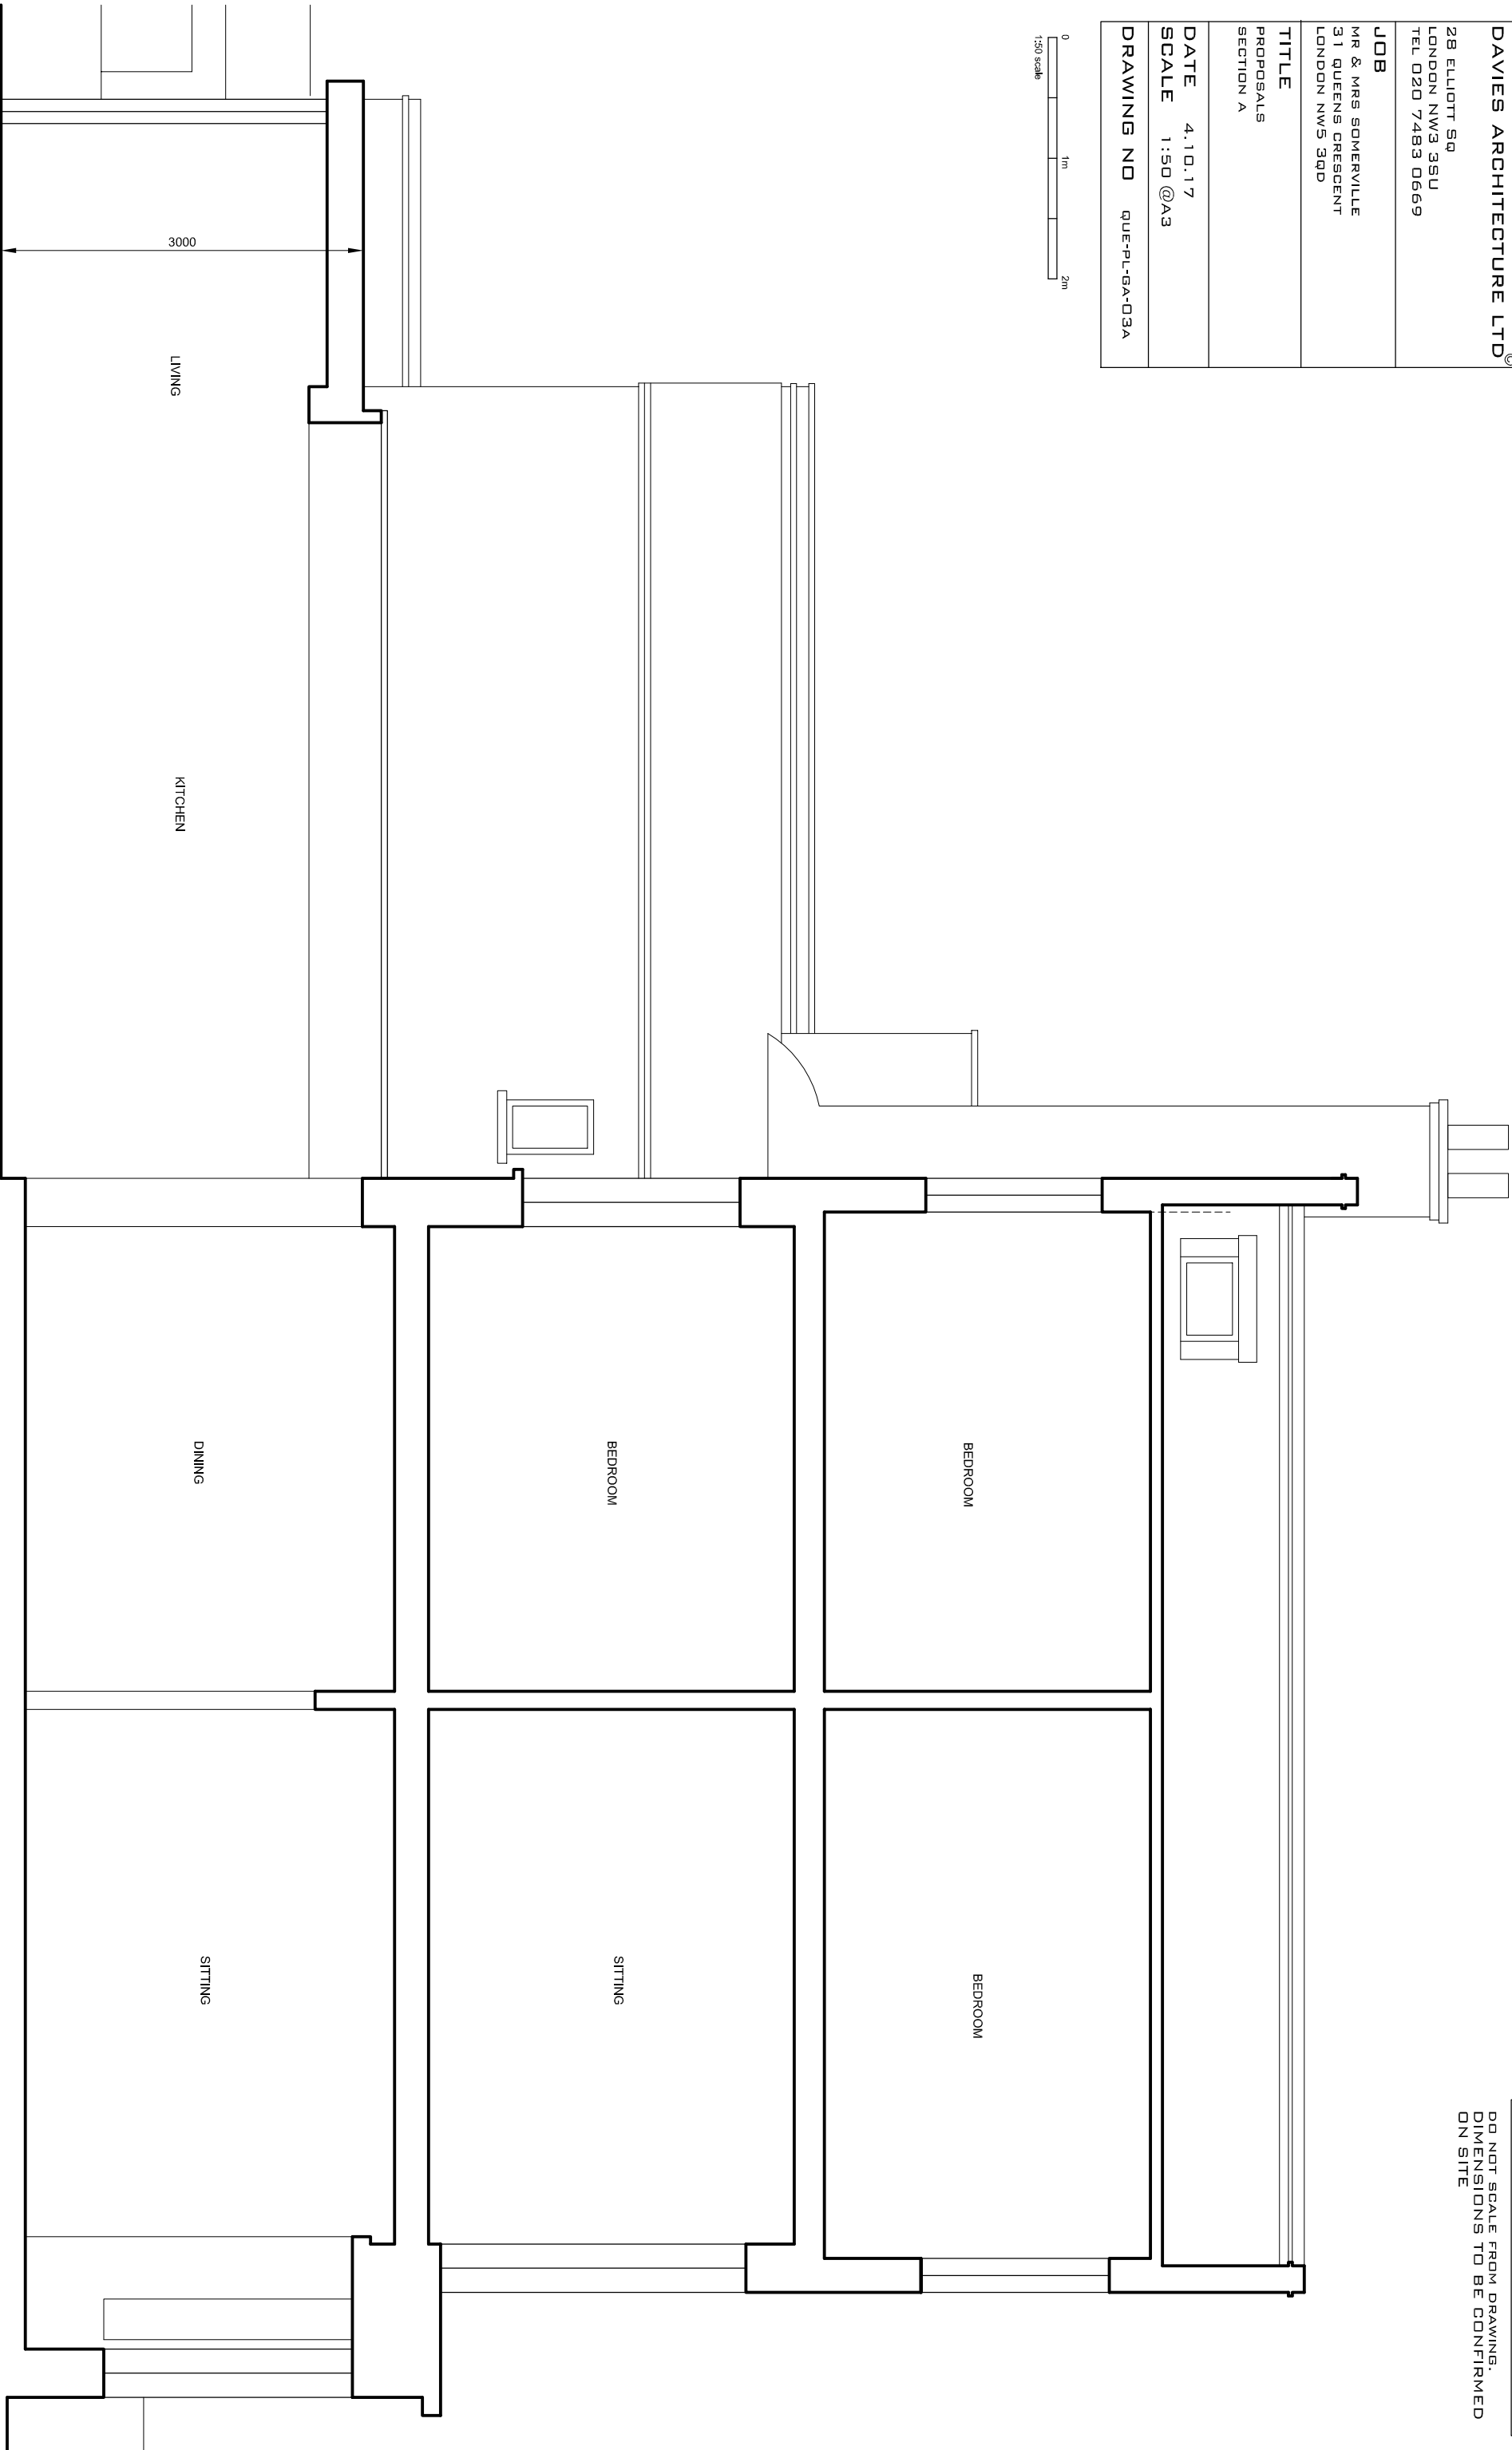


|                                                                           |
|---------------------------------------------------------------------------|
| <b>DAVIES ARCHITECTURE LTD</b> ©                                          |
| 28 ELLIOTT SQ<br>LONDON NW3 3SU<br>TEL 020 7483 0669                      |
| <b>JOB</b><br>MR & MRS SOMERVILLE<br>31 QUEENS CRESCENT<br>LONDON NW5 3QD |
| <b>TITLE</b><br>PROPOSALS<br>SECTION A                                    |
| <b>DATE</b> 4.10.17<br><b>SCALE</b> 1:50 @A3                              |
| <b>DRAWING NO</b> QUE-PL-GA-03A                                           |

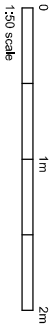

NOTES

DO NOT SCALE FROM DRAWING.  
DIMENSIONS TO BE CONFIRMED  
ON SITE