



NOTES


DO NOT SCALE FROM DRAWING.
DIMENSIONS TO BE CONFIRMED
ON SITE

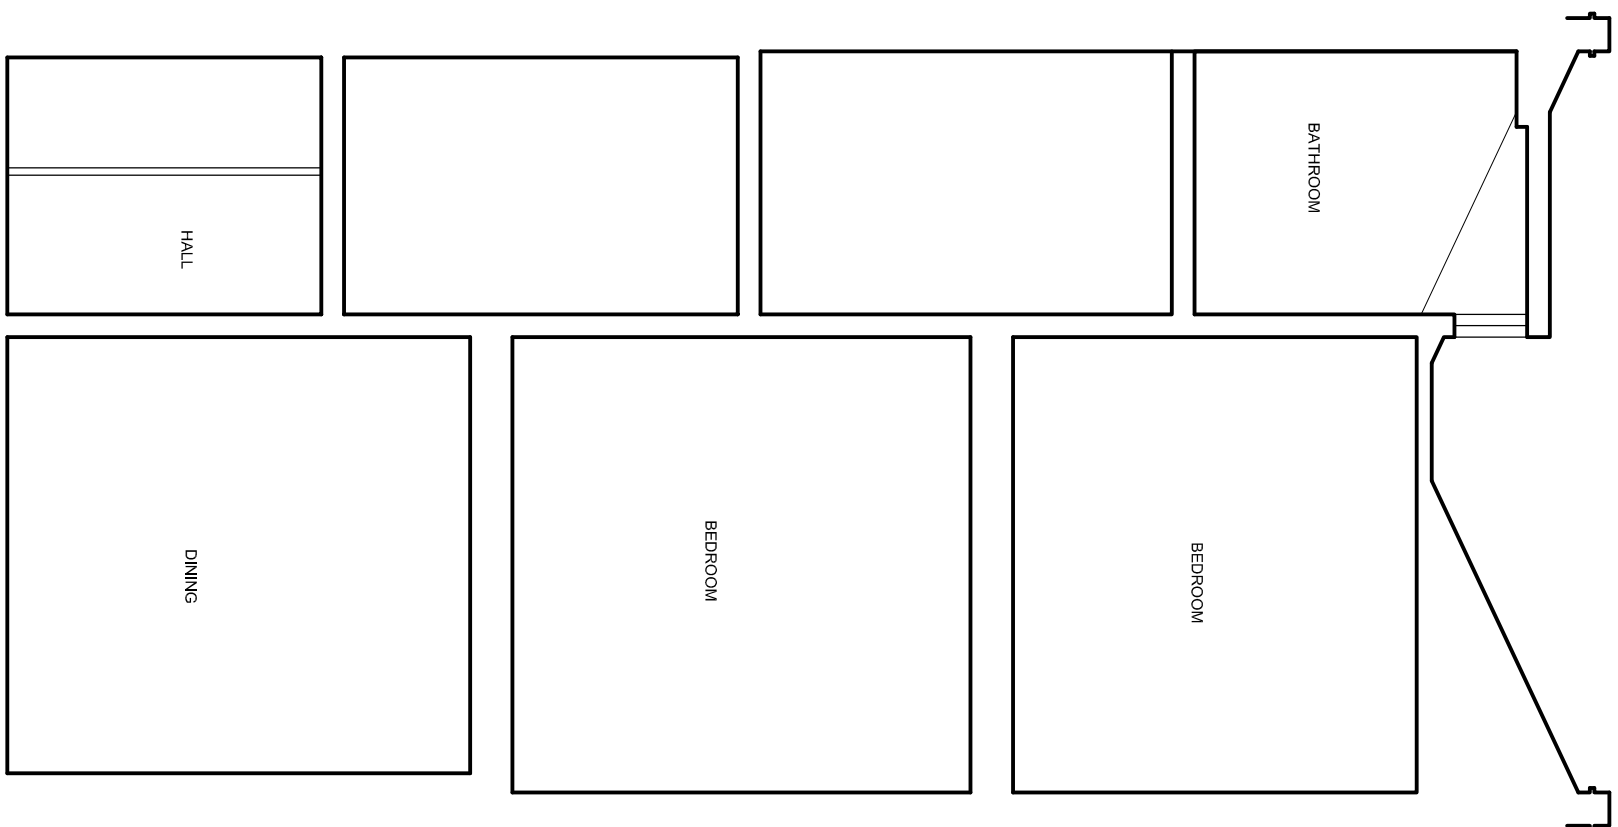

SECTION D

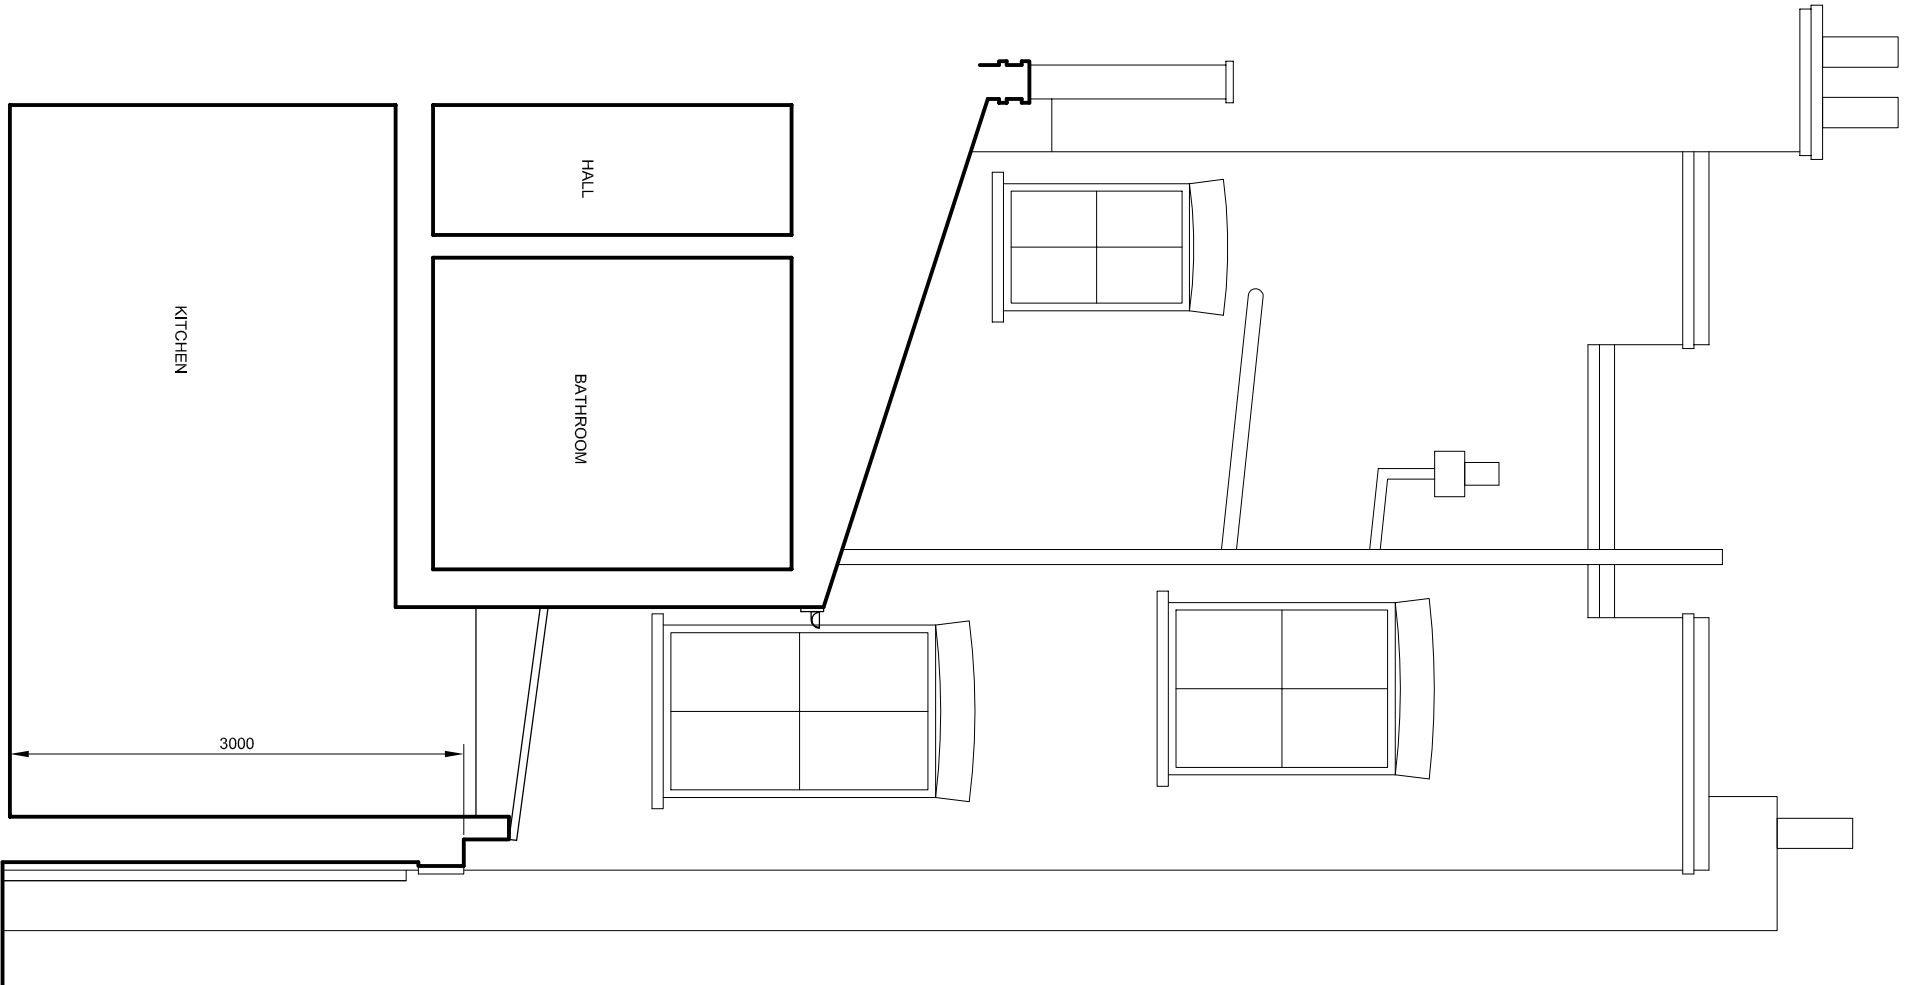

SECTION C

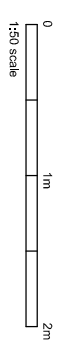

DAVIES ARCHITECTURE LTD

28 ELLIOTT SQ
LONDON NW3 3SU
TEL 020 7483 0669

JOB
MR & MRS SOMERVILLE
31 QUEENS CRESCENT
LONDON NW5 3QD

TITLE
PROPOSALS
SECTION C,D

DATE 4.10.17
SCALE 1:50 @A3

DRAWING NO QUE-PL-GA-05A