

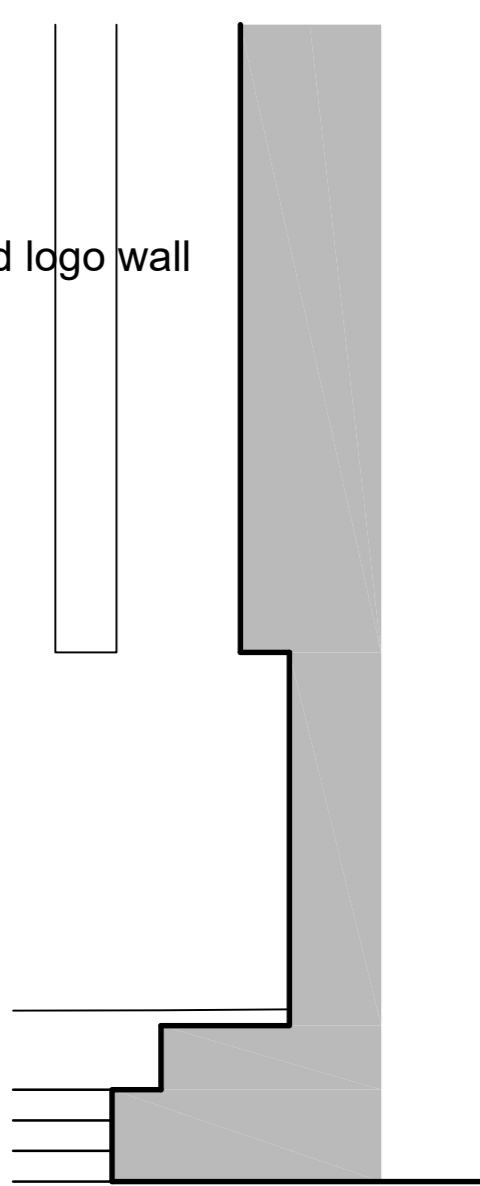
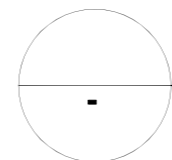


d logo wall

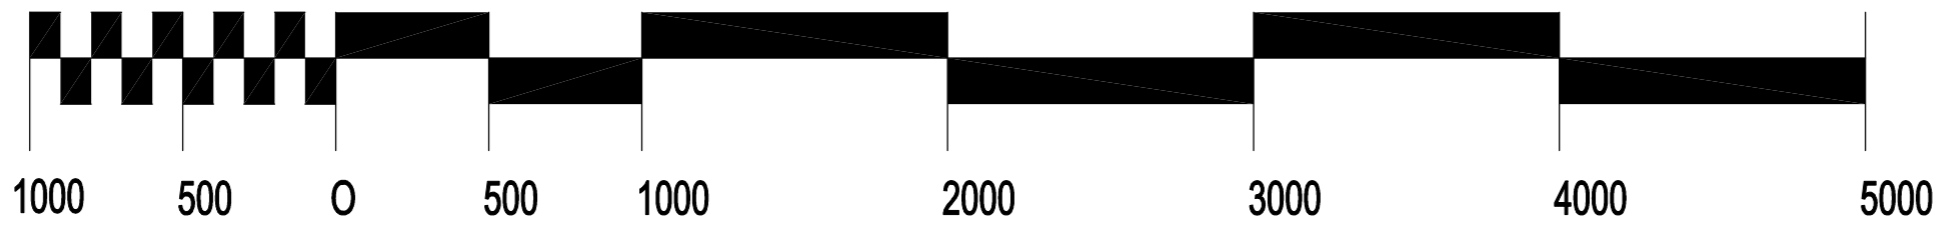

D01 01

01-01
Meeting room

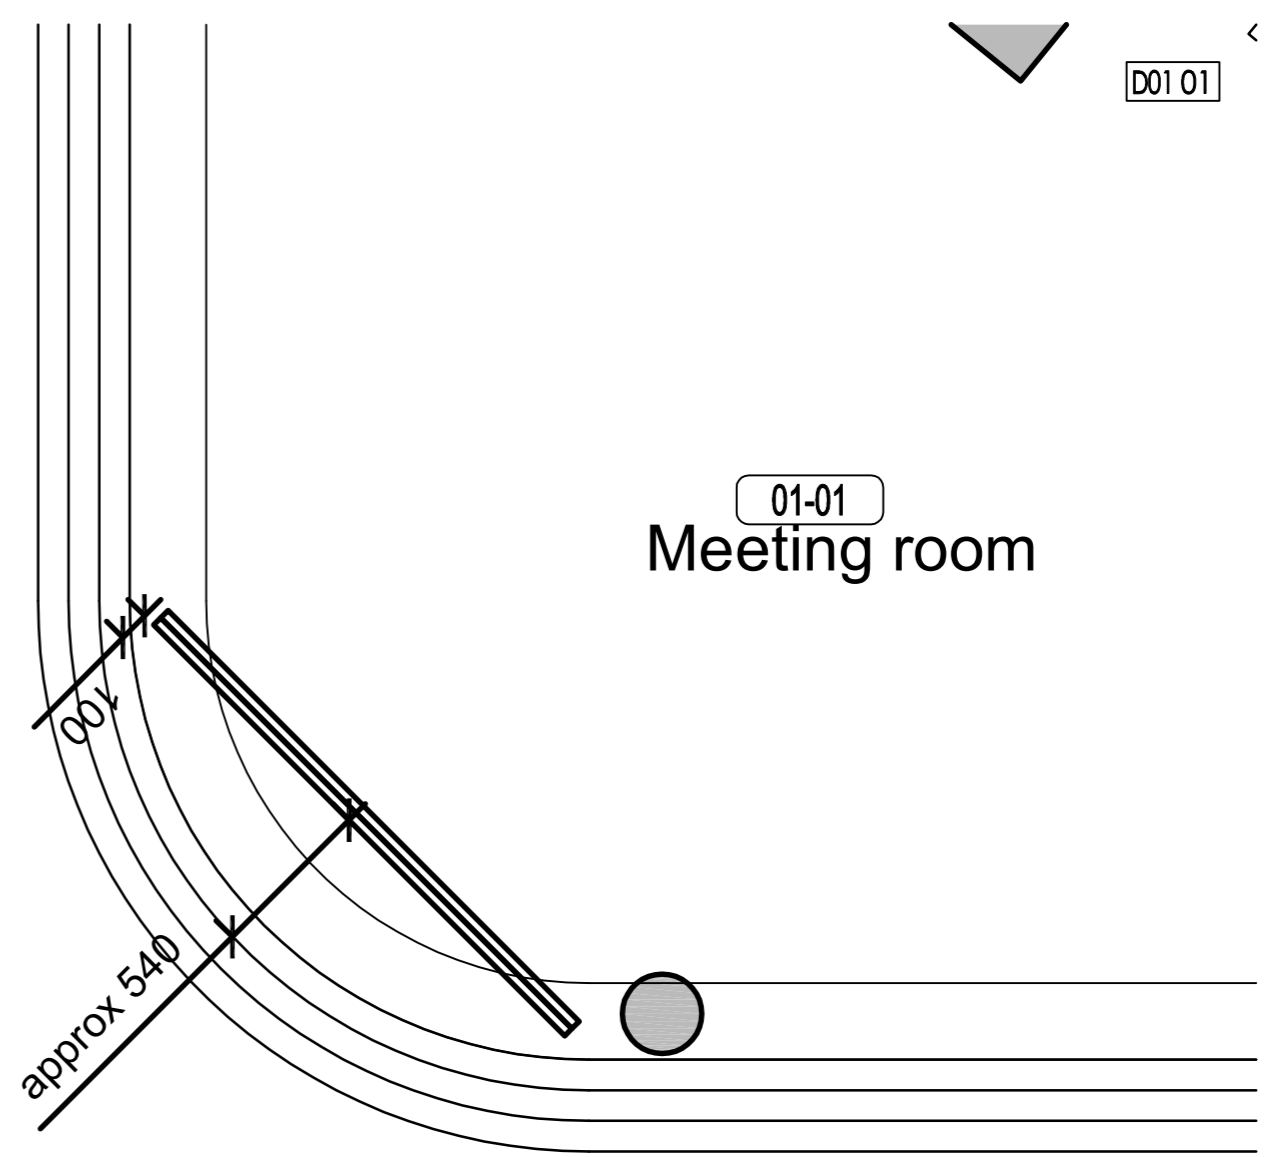

First floor
1:50@A2