


OLIVER WEST & JOHN SCOTT ARCHITECTS

The Studio 3A Bath Road Bedford Park London W4 1LL t 020 8995 4275 studio@westscottarchitects.co.uk

JOB HIGHTGATE CEMETERY

DATE JUL 2017. JOB NO 968-M/01A

MARX MEMORIAL - EXISTING LANDSCAPING 1:50 AT 14.

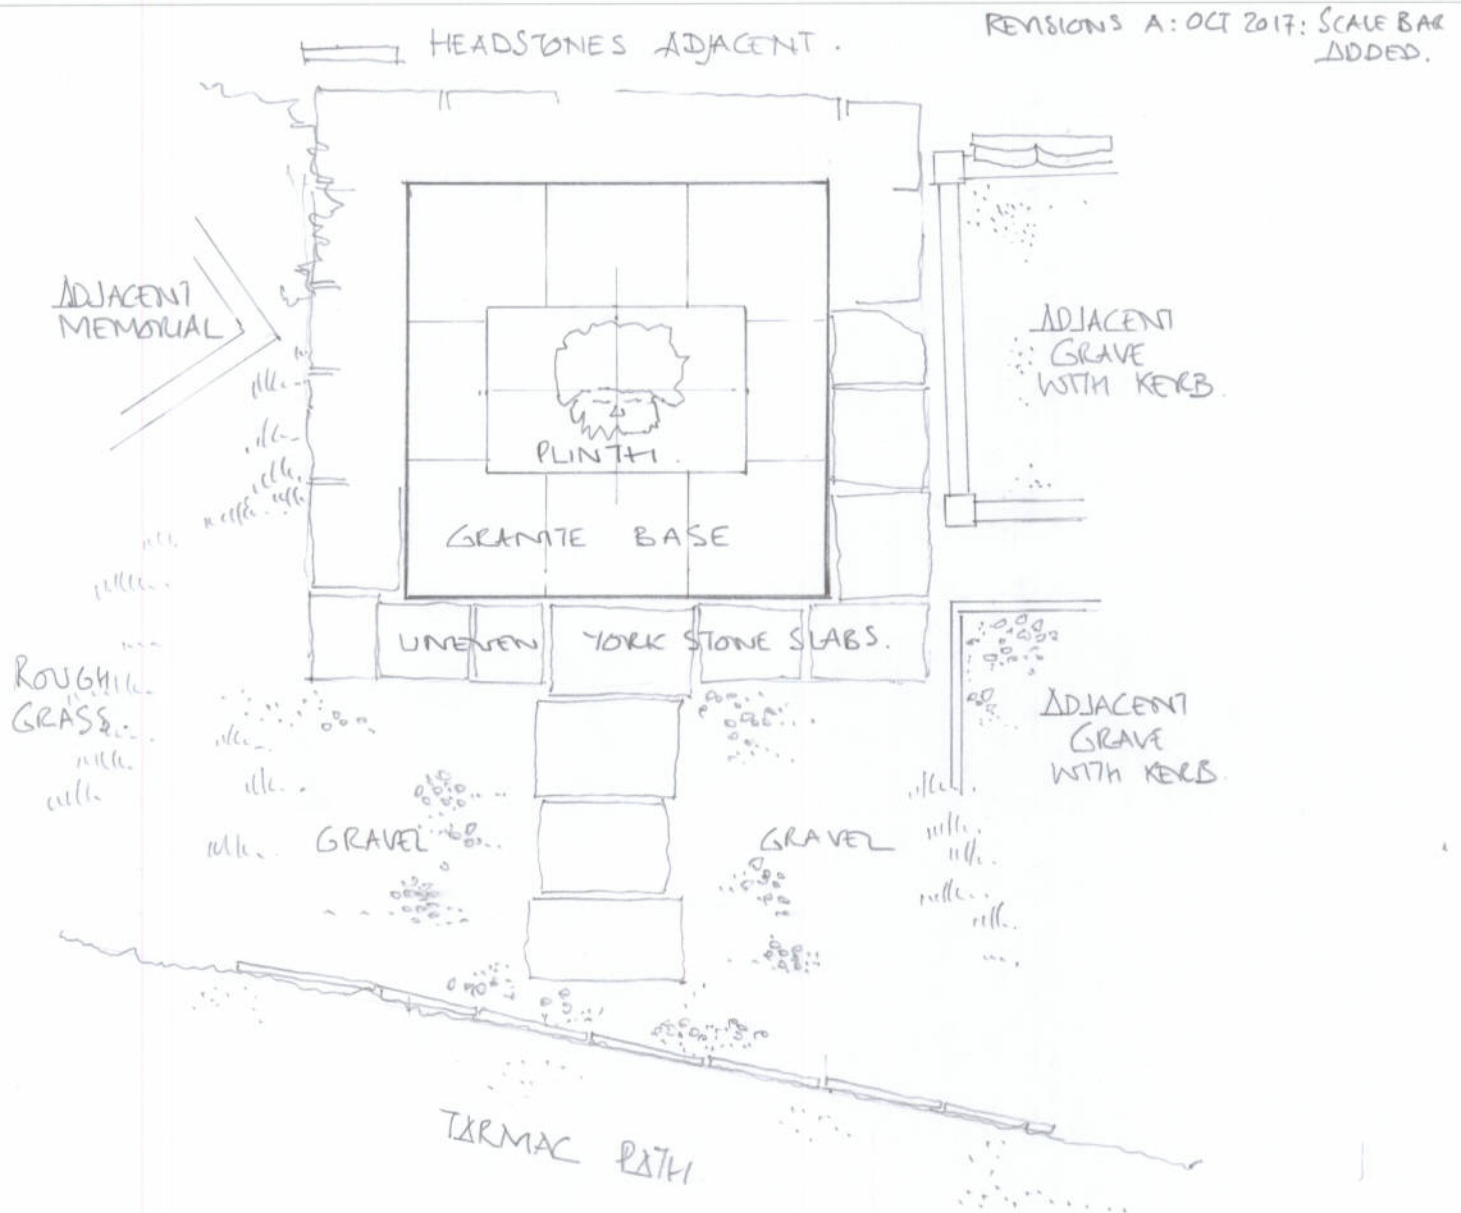

0 1 2 3
SCALE IN METRES.

OLIVER WEST & JOHN SCOTT ARCHITECTS

The Studio 3A Bath Road Bedford Park London W4 1LL t 020 8995 4275 studio@westscottarchitects.co.uk

JOB HIGHGATE CEMETERY

DATE JULY 2017


JOB NO 968/M/OZB

MARX MEMORIAL - PROPOSED LANDSCAPING


1:50 AT A4.

REVISIONS: A: SEPT 2017 - RAILING OMITTED
SECTION ADDED
B: OCT 2017 SCALE BAR
ADDED.

PLAN

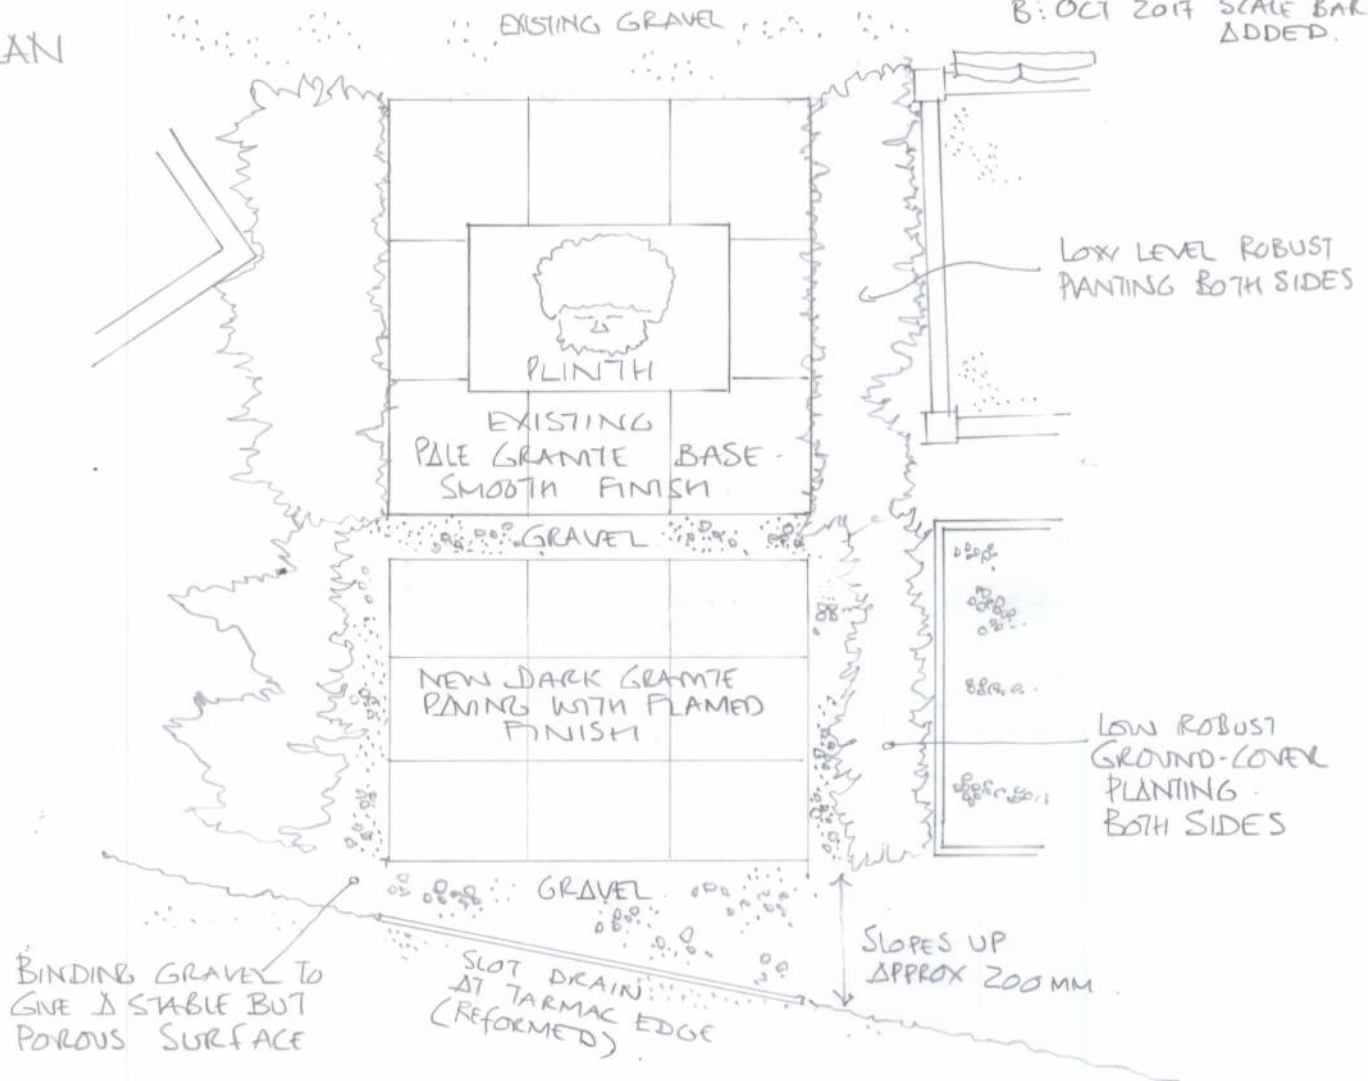

SECTION

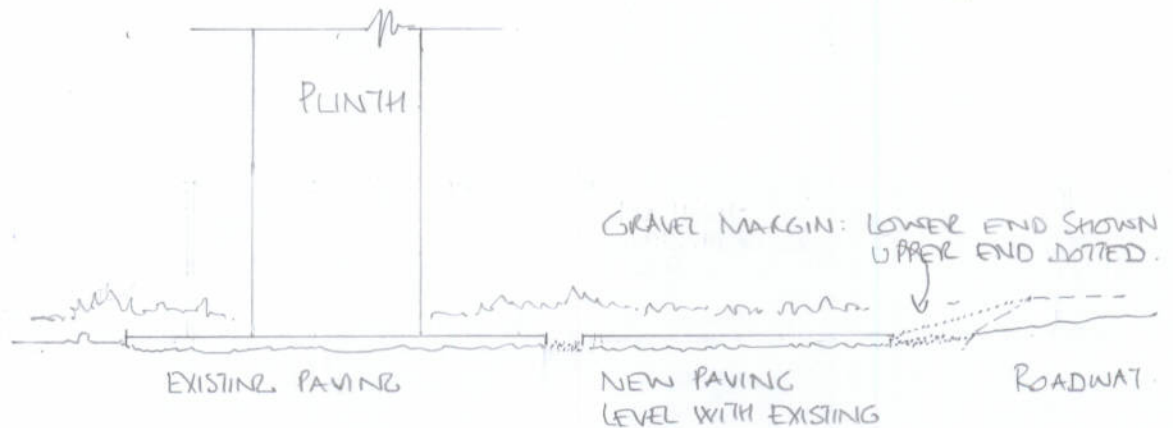

0 1 2 3
SCALE IN METRES.



MARX MEMORIAL - EXISTING LANDSCAPING
PHOTOGRAPH 1

SEPTEMBER 2017
SEE DRAWING 968/M/01.



MARX MEMORIAL LANDSCAPE PROPOSAL REVISED SEPTEMBER 2017
PHOTOGRAPH 2 SEE DRAWING 968/M/OZA.