





ELEVATION

1:50

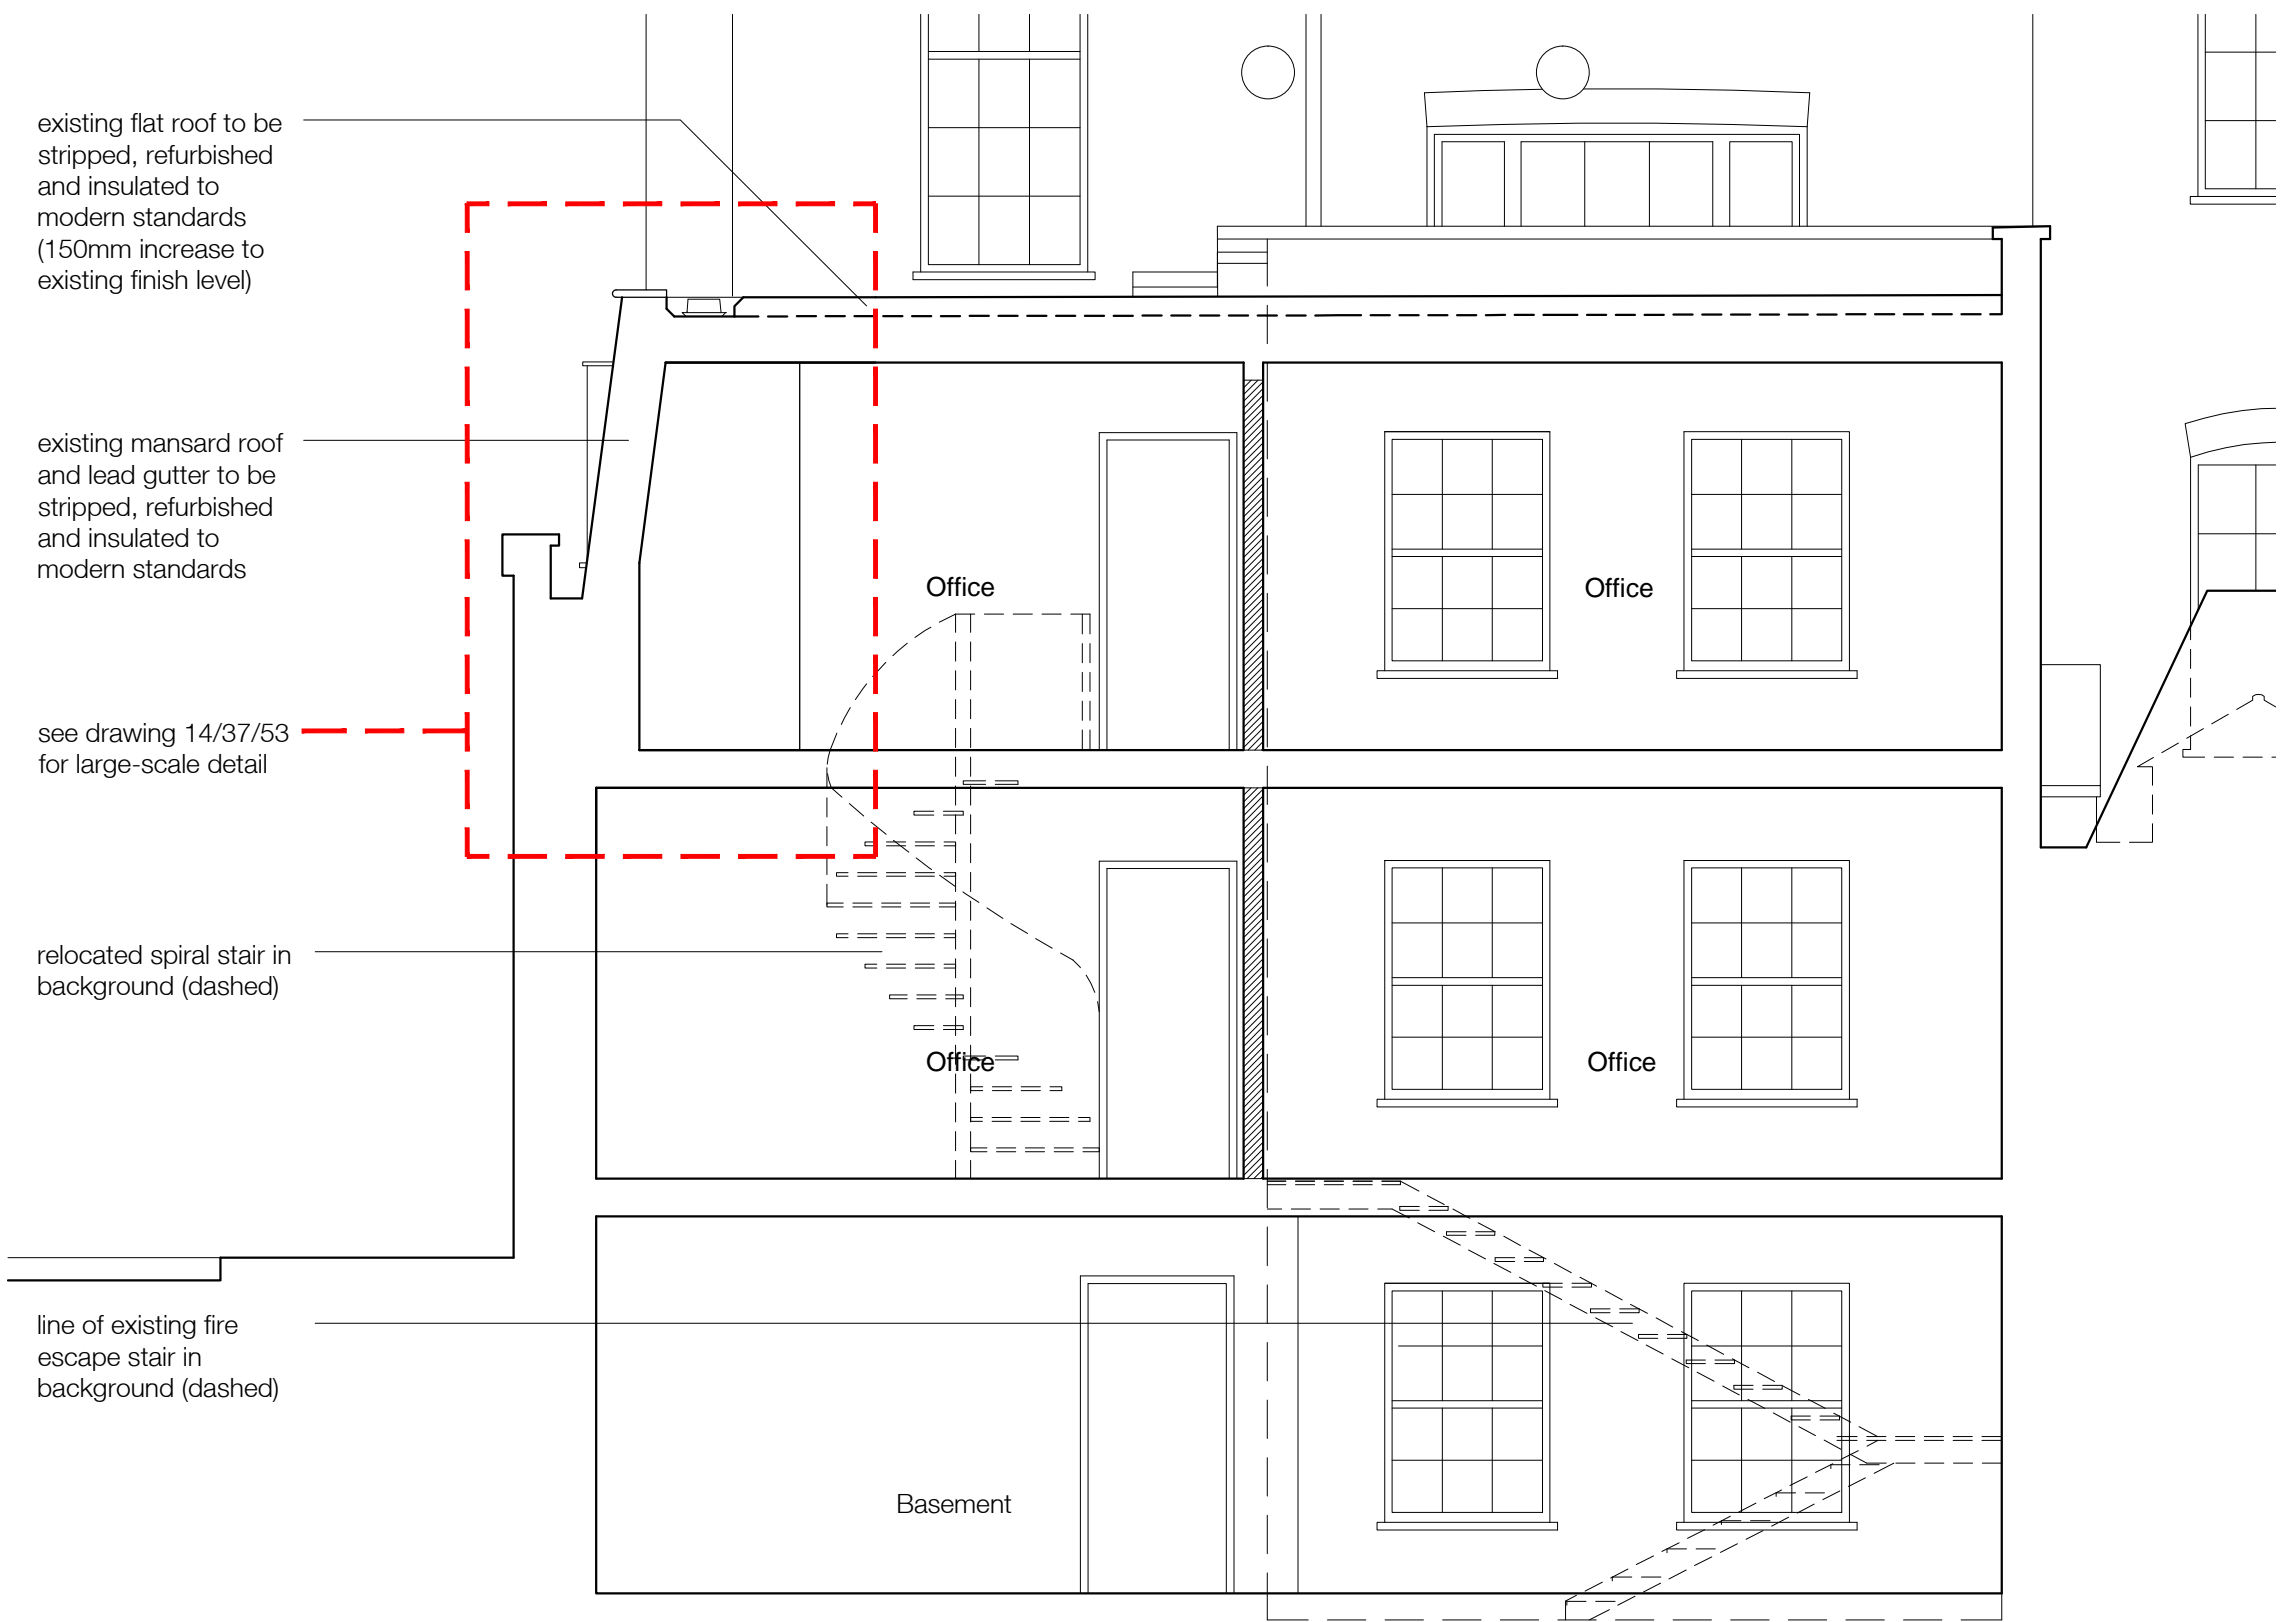


SECTION A

1:50

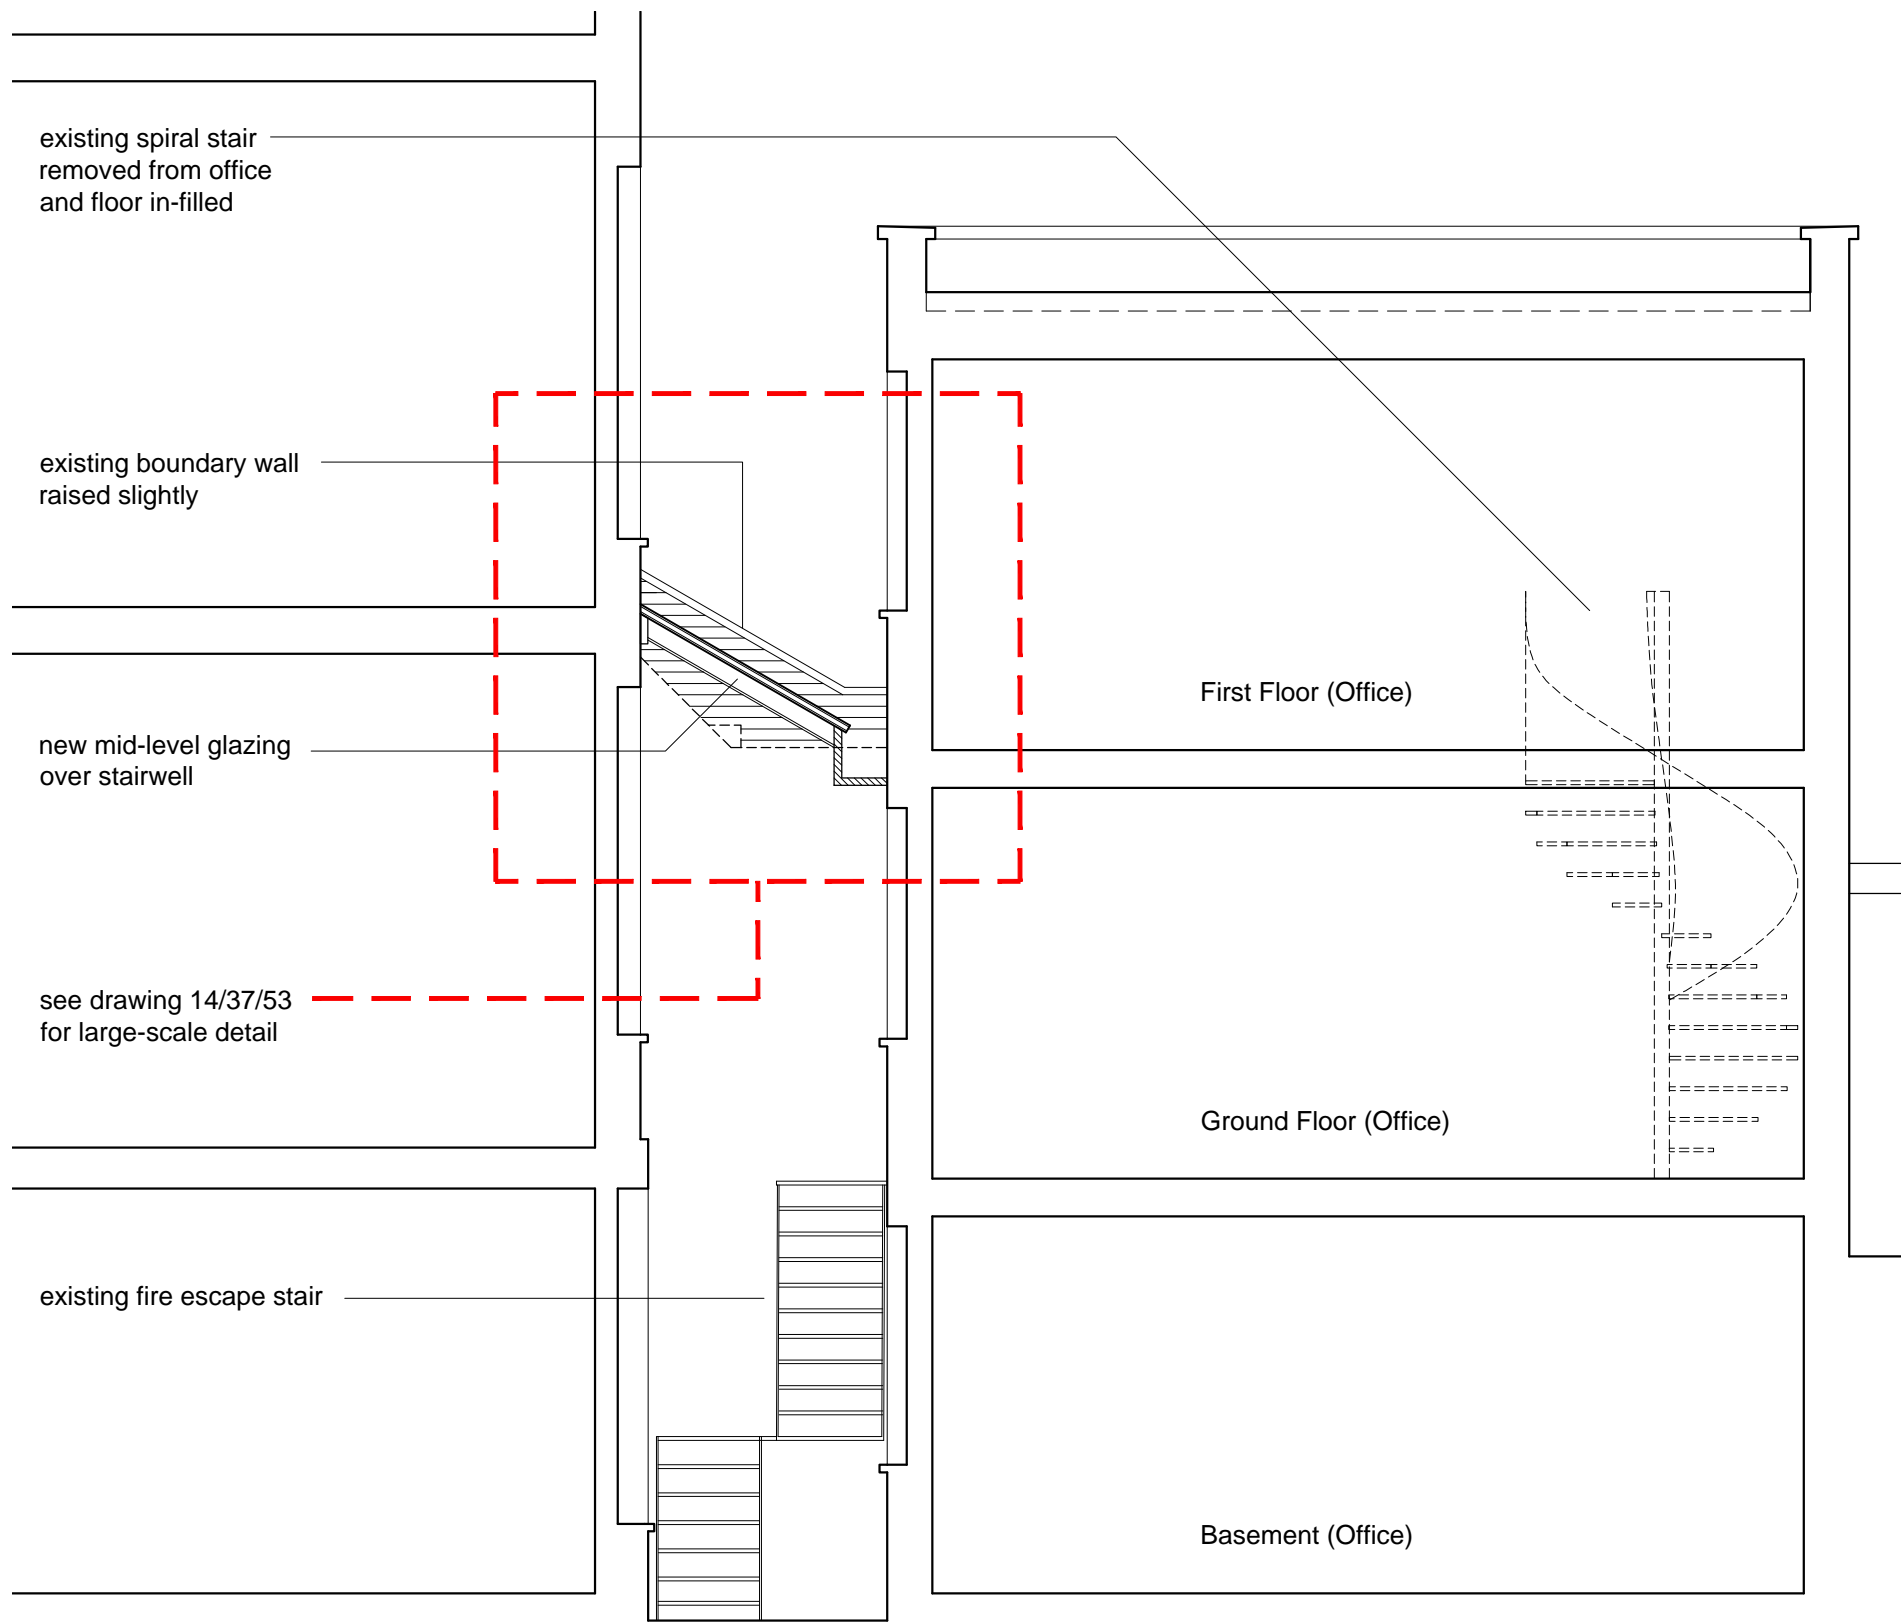


SECTION C

1:50

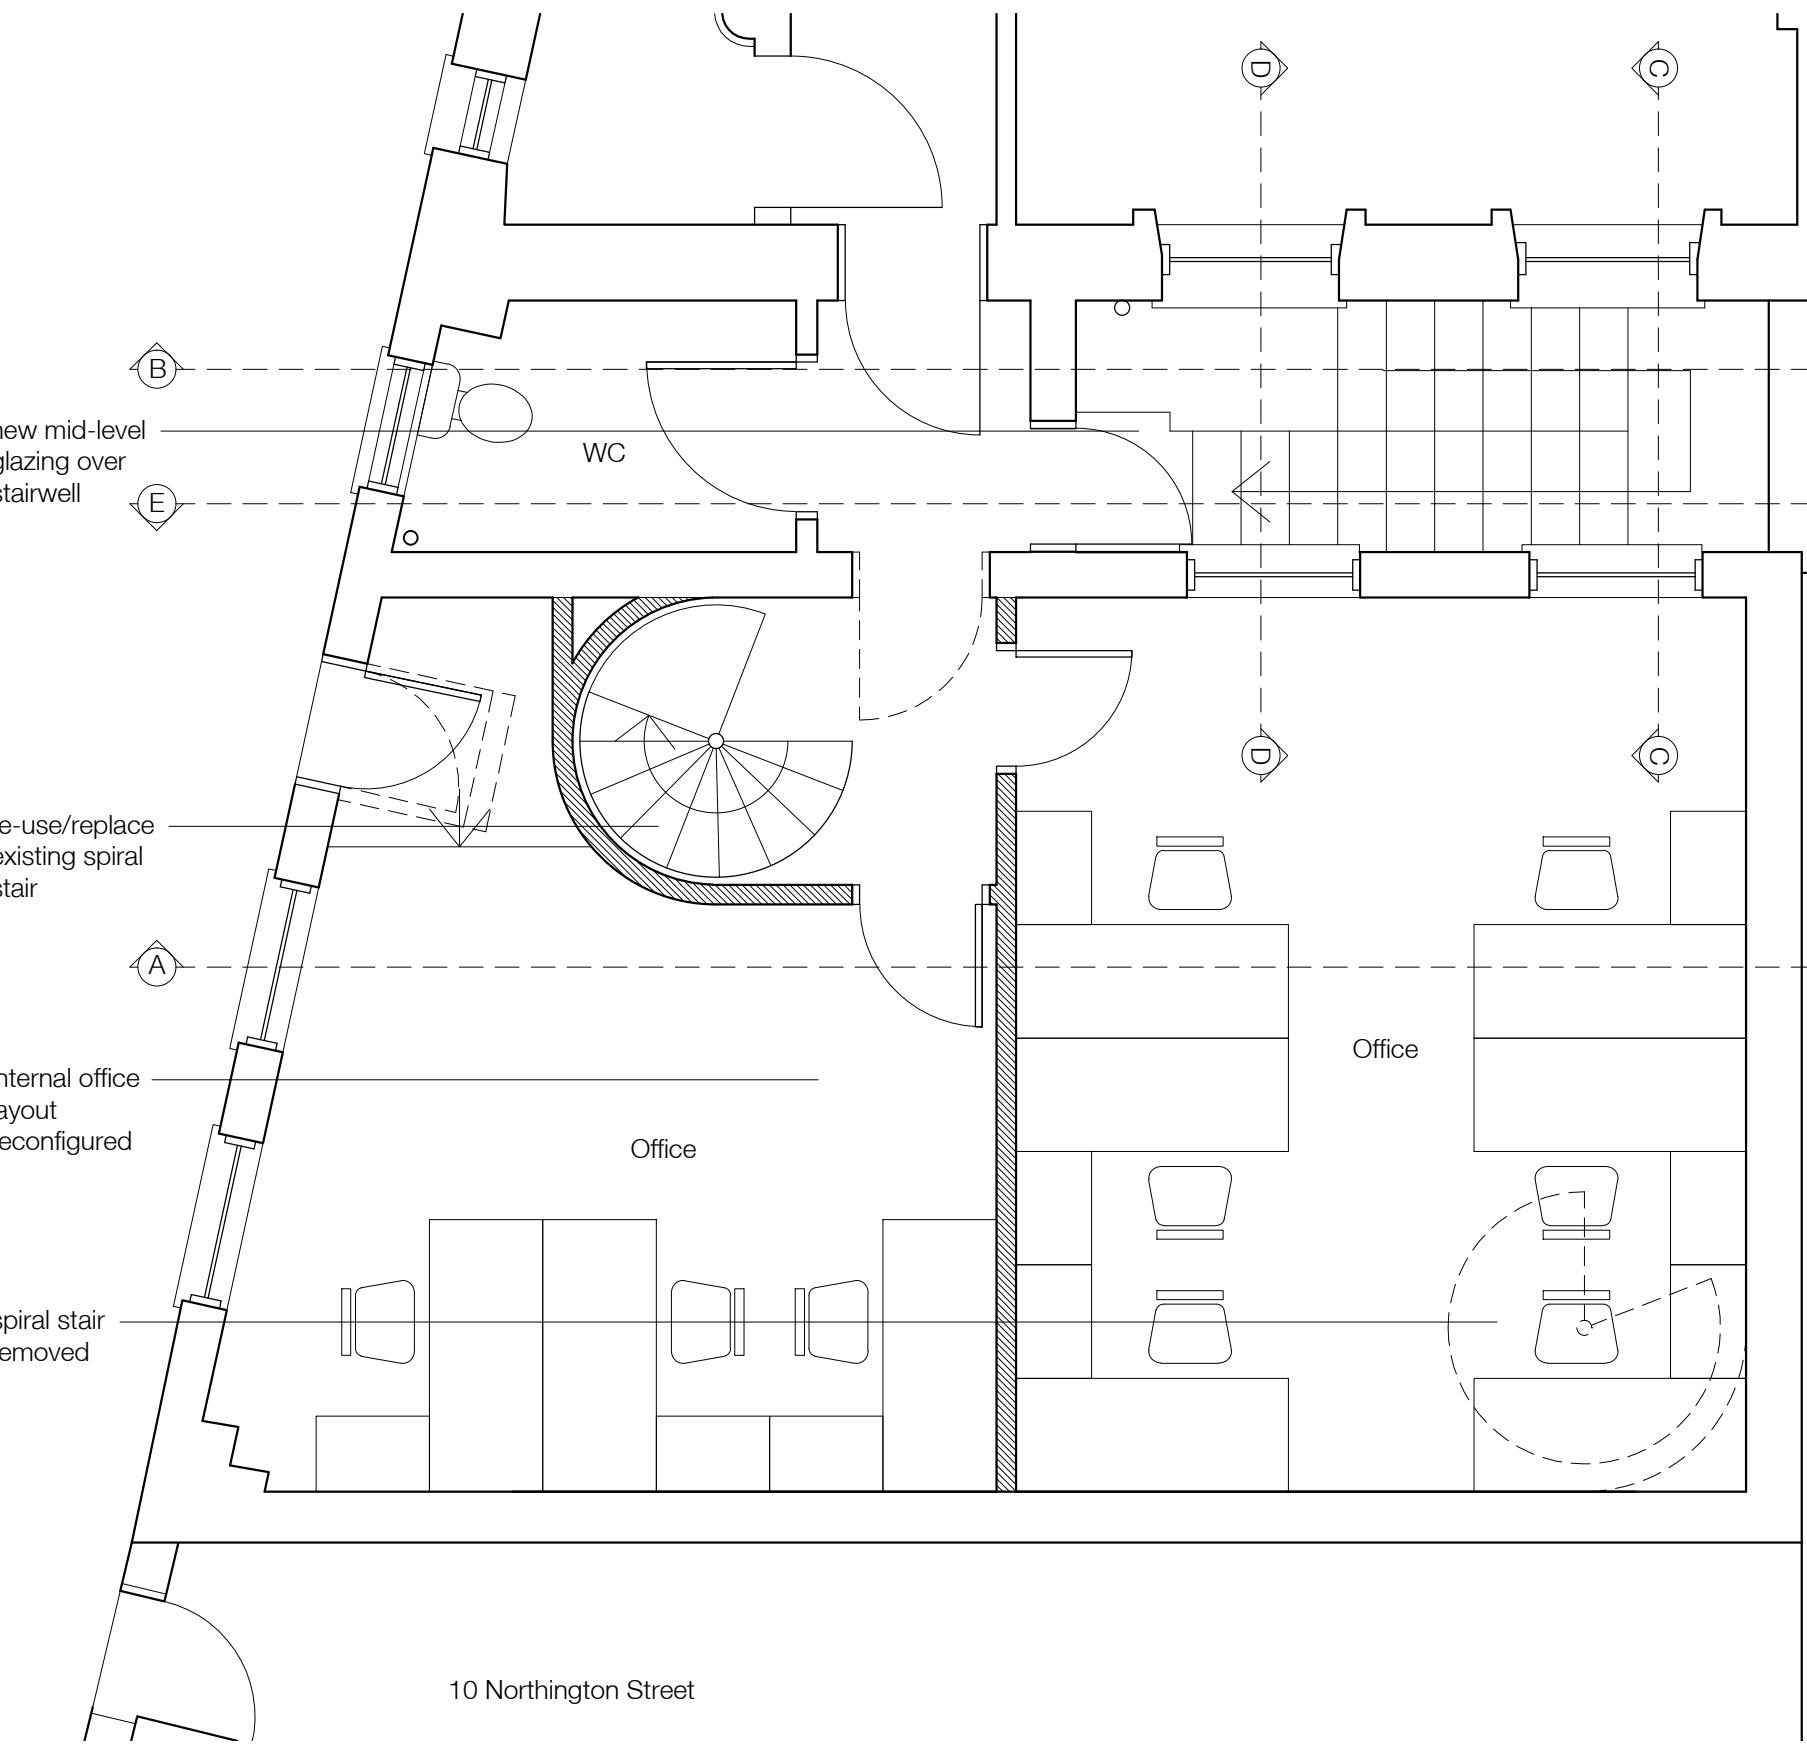


GROUND FLOOR

1:50

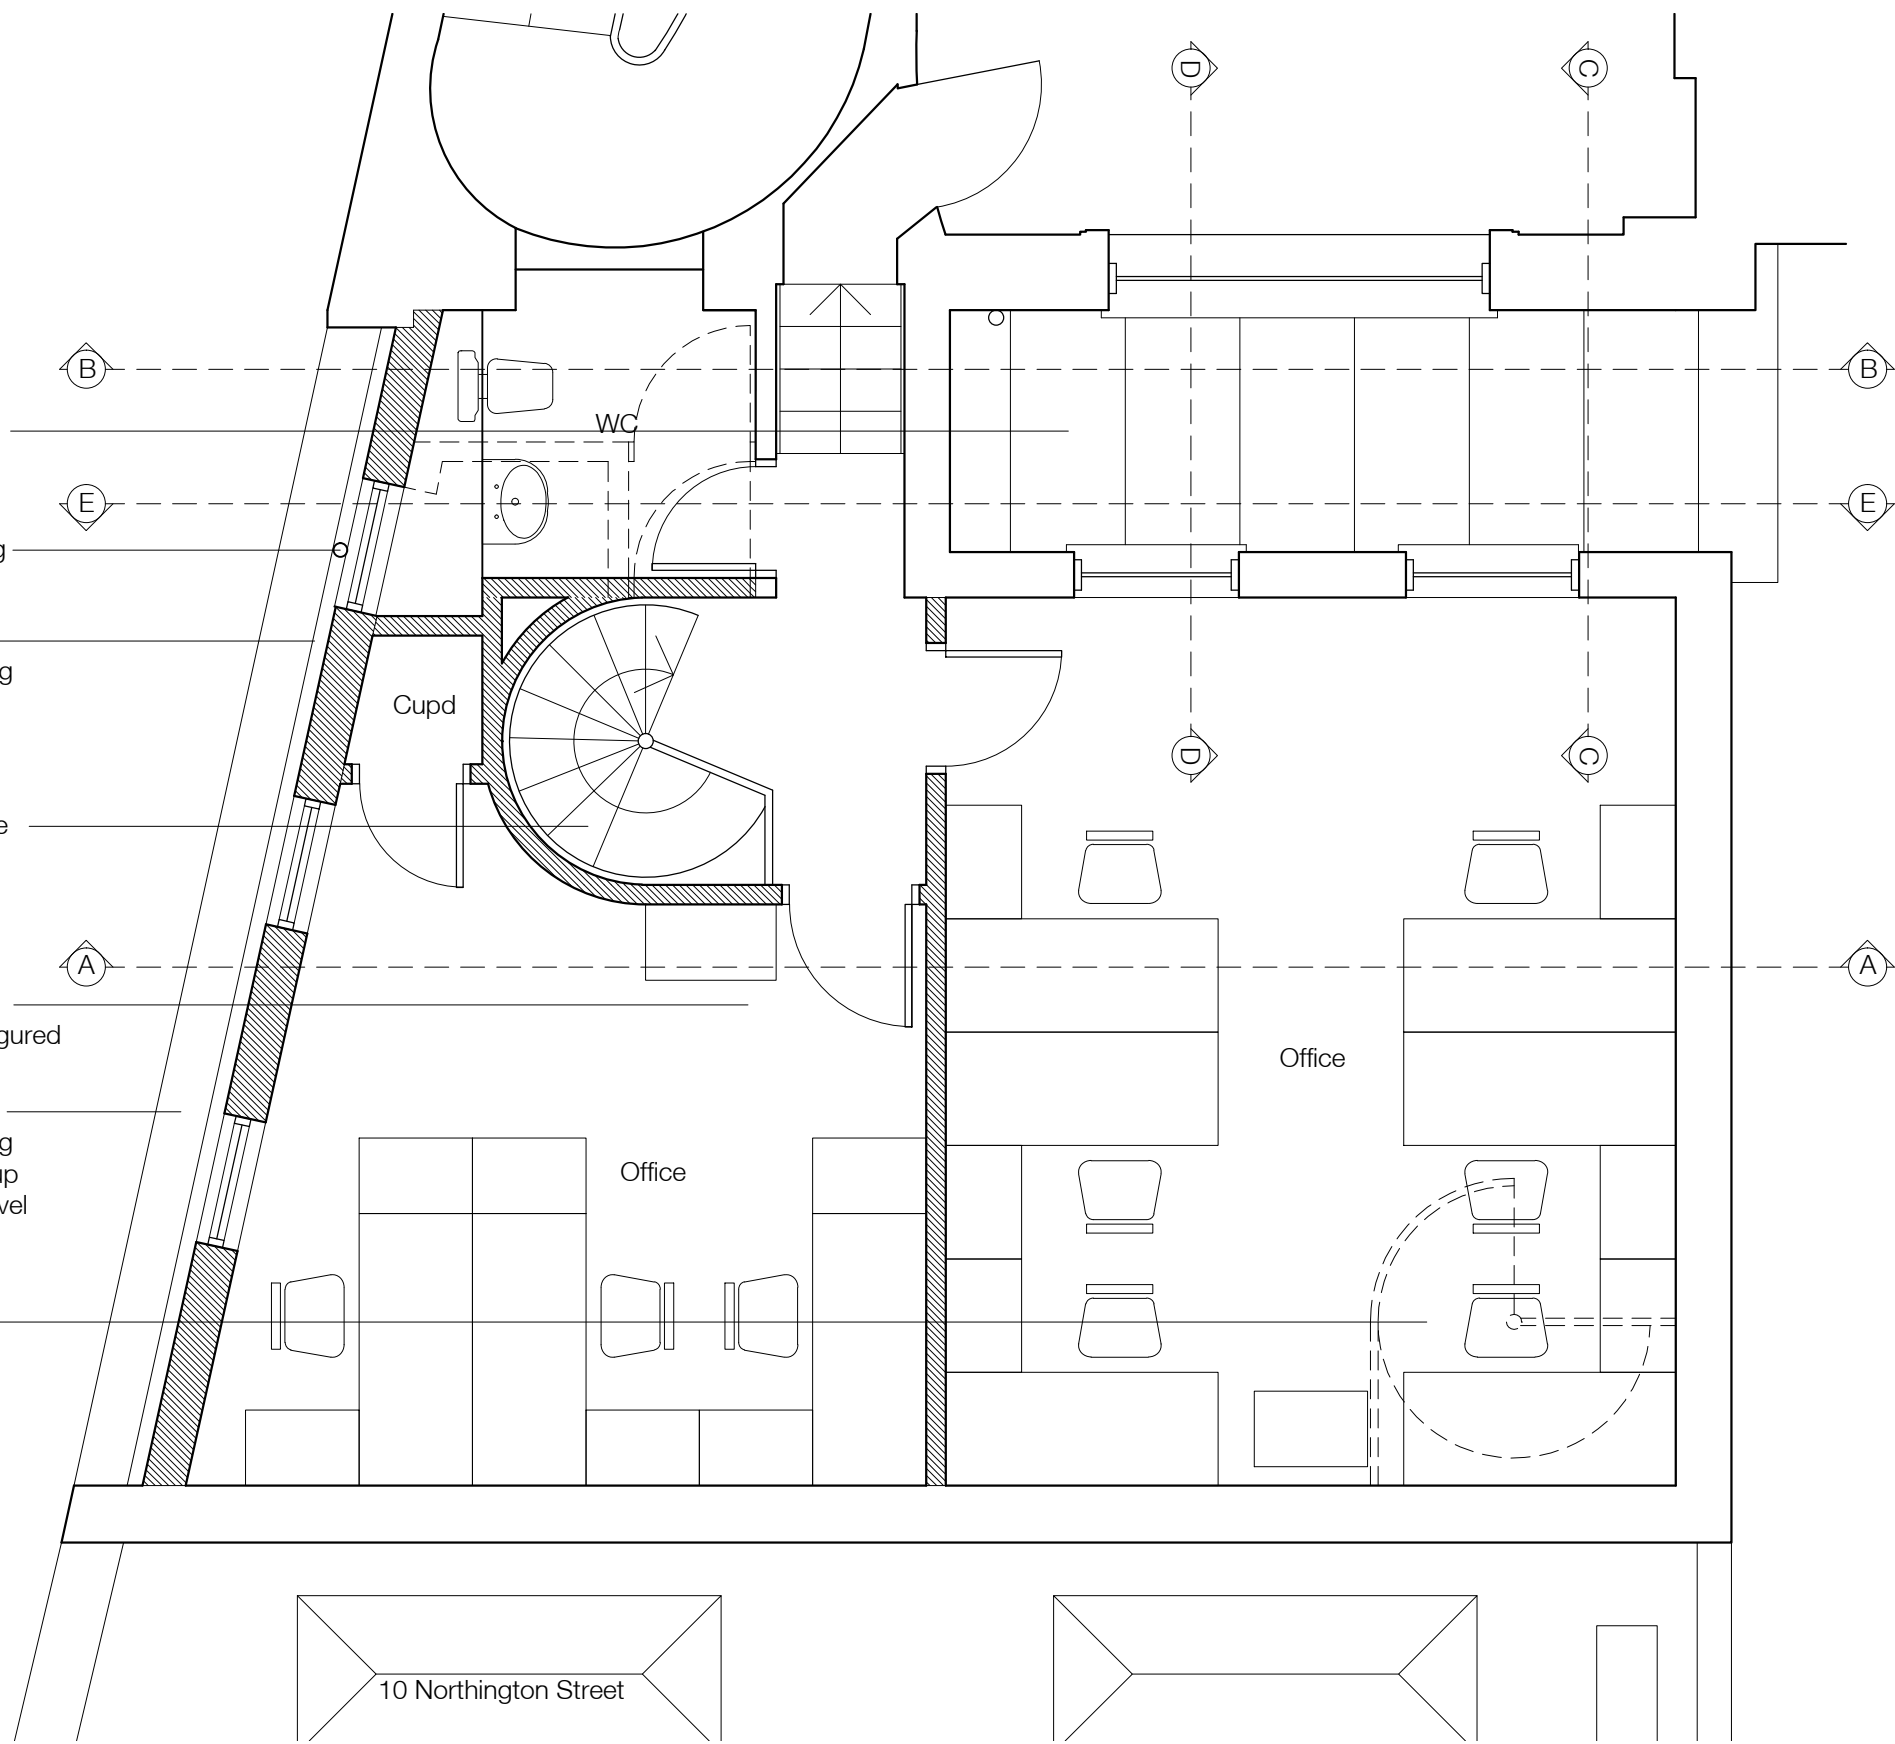


FIRST FLOOR

1:50

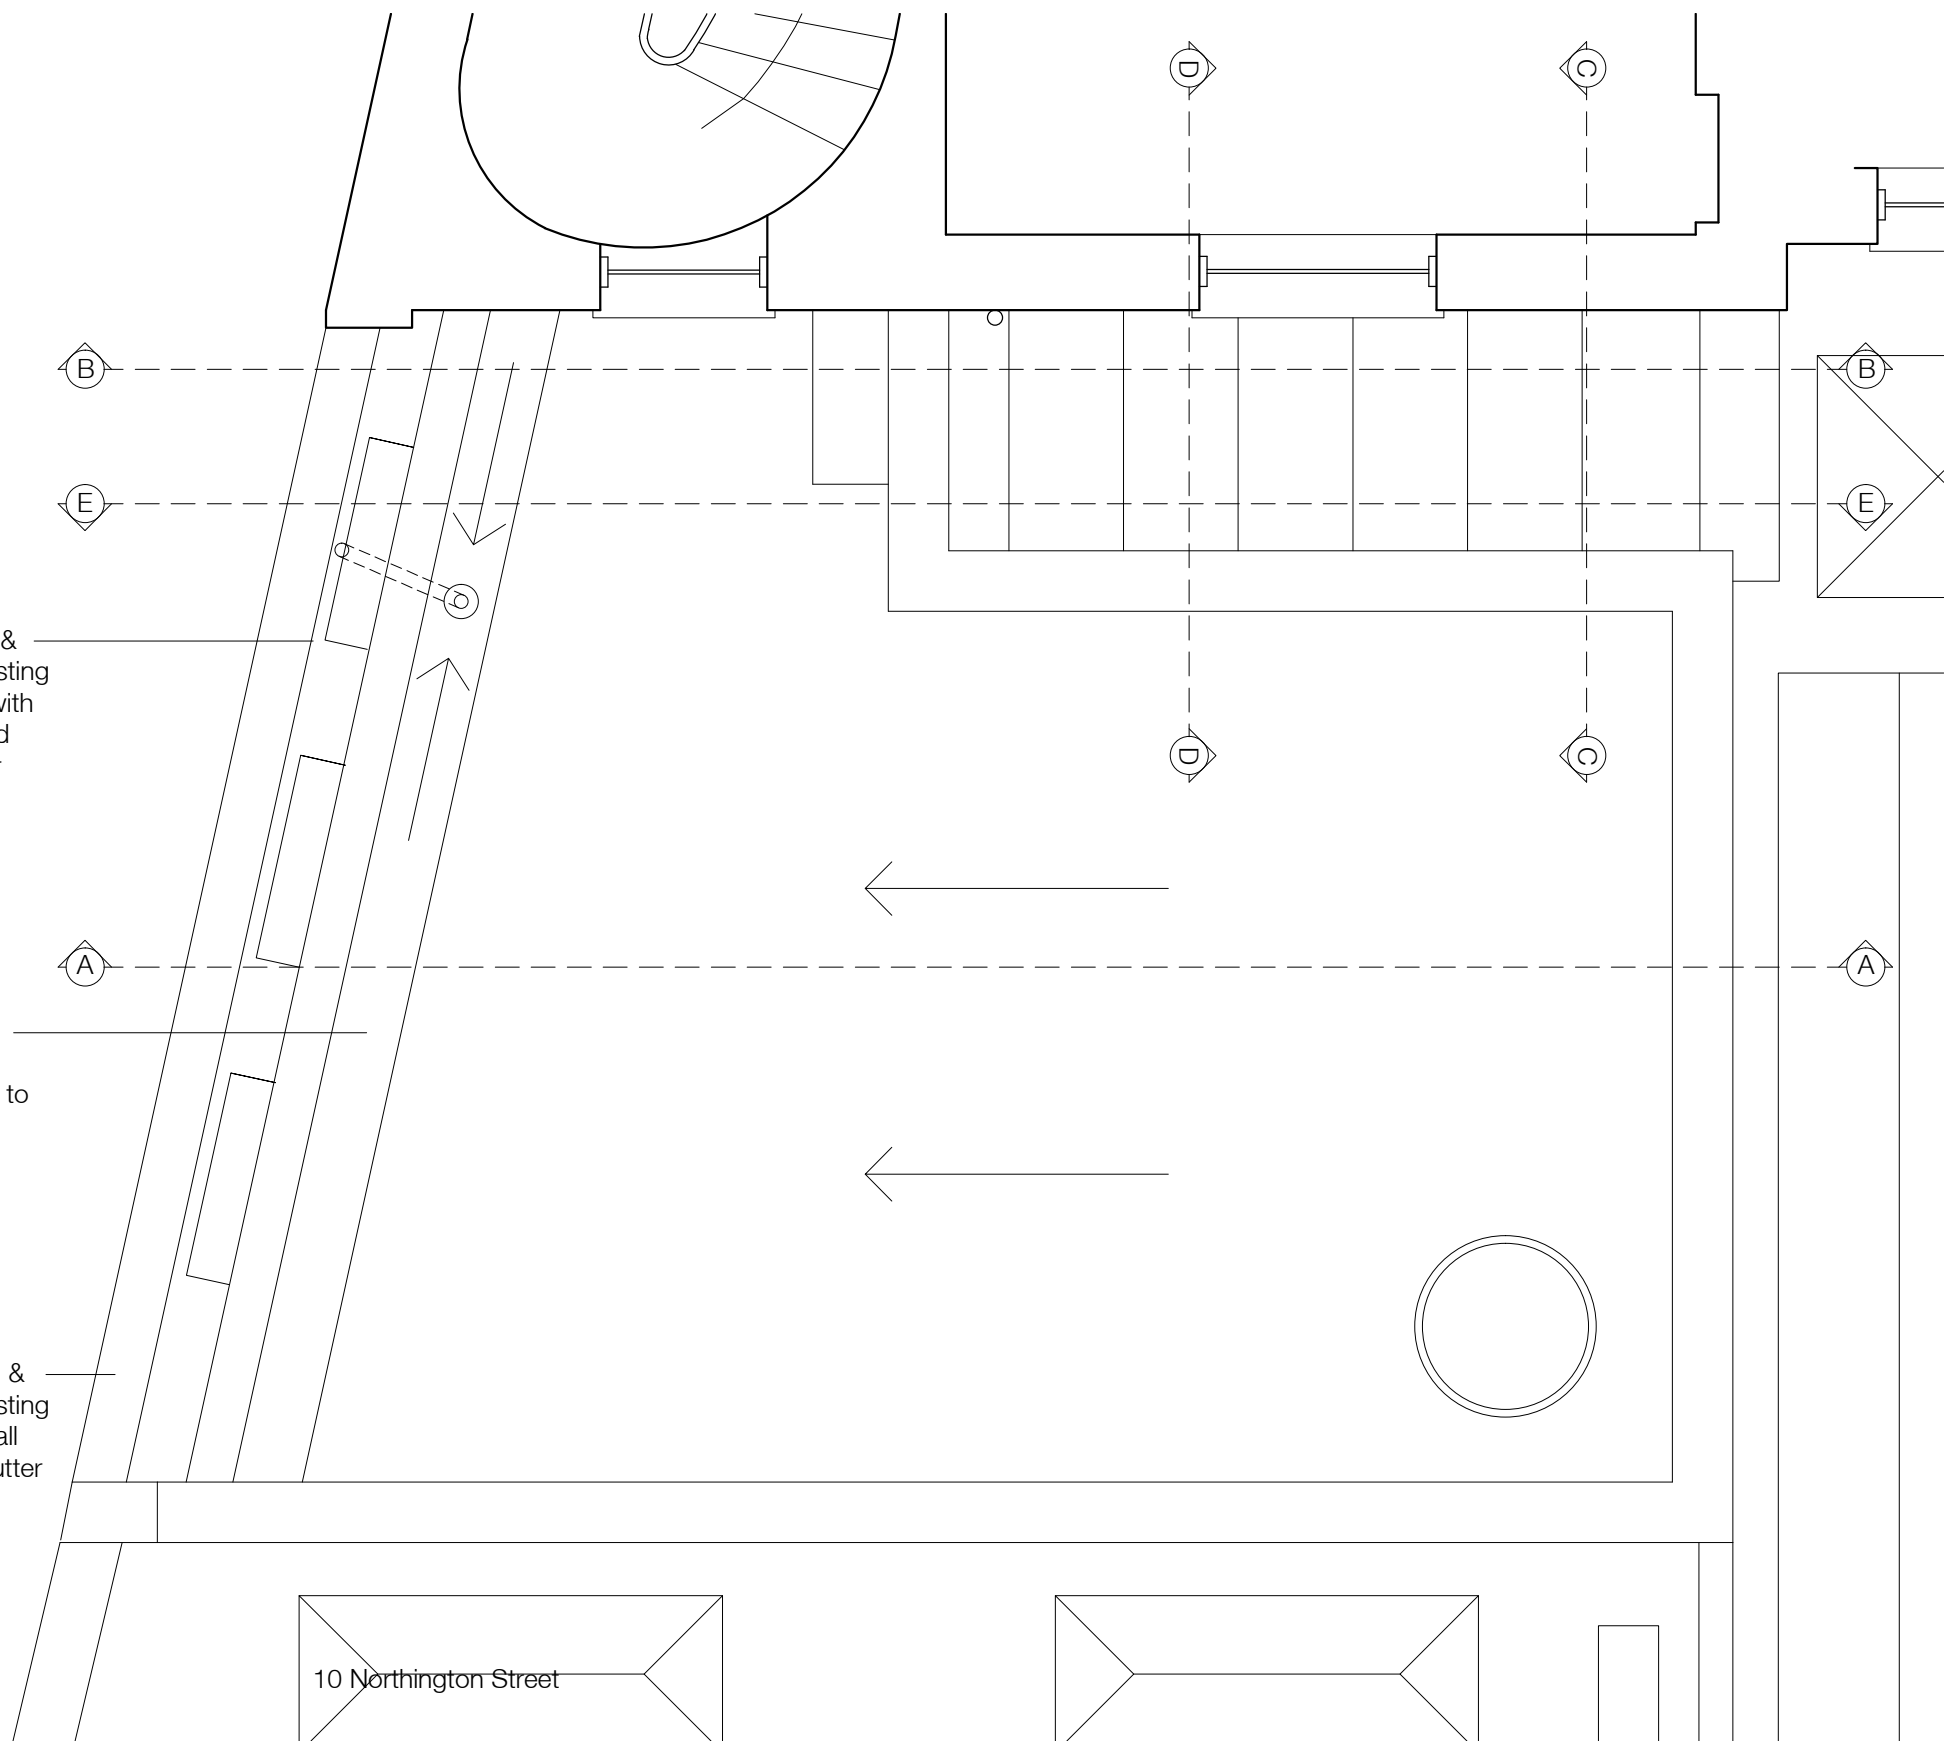

ROOF

1:50

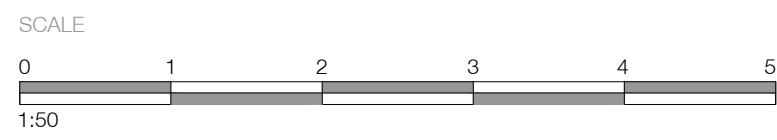

KEY PLAN

REVISIONS

SITE 10 JOHN STREET, LONDON, WC1N 2EB

DRAWING PROPOSED ALTERATIONS

NUMBER 14/37/52

DATE OCTOBER 2017

SCALE 1:50

PAPER A1


DANKS BADNELL
CHARTERED ARCHITECTS
Kings Stables 3-4 Osborne Mews Windsor Berkshire SL4 1DE
www.danksbadnell.co.uk • enquiry@danksbadnell.co.uk • 01753 859800