


MANSARD ROOF WORKS


1:10



EXISTING BOUNDARY WALL

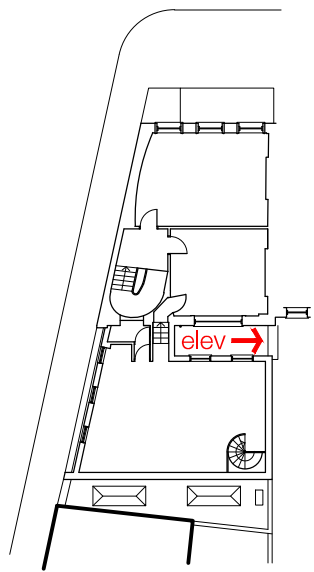

KEY PLAN

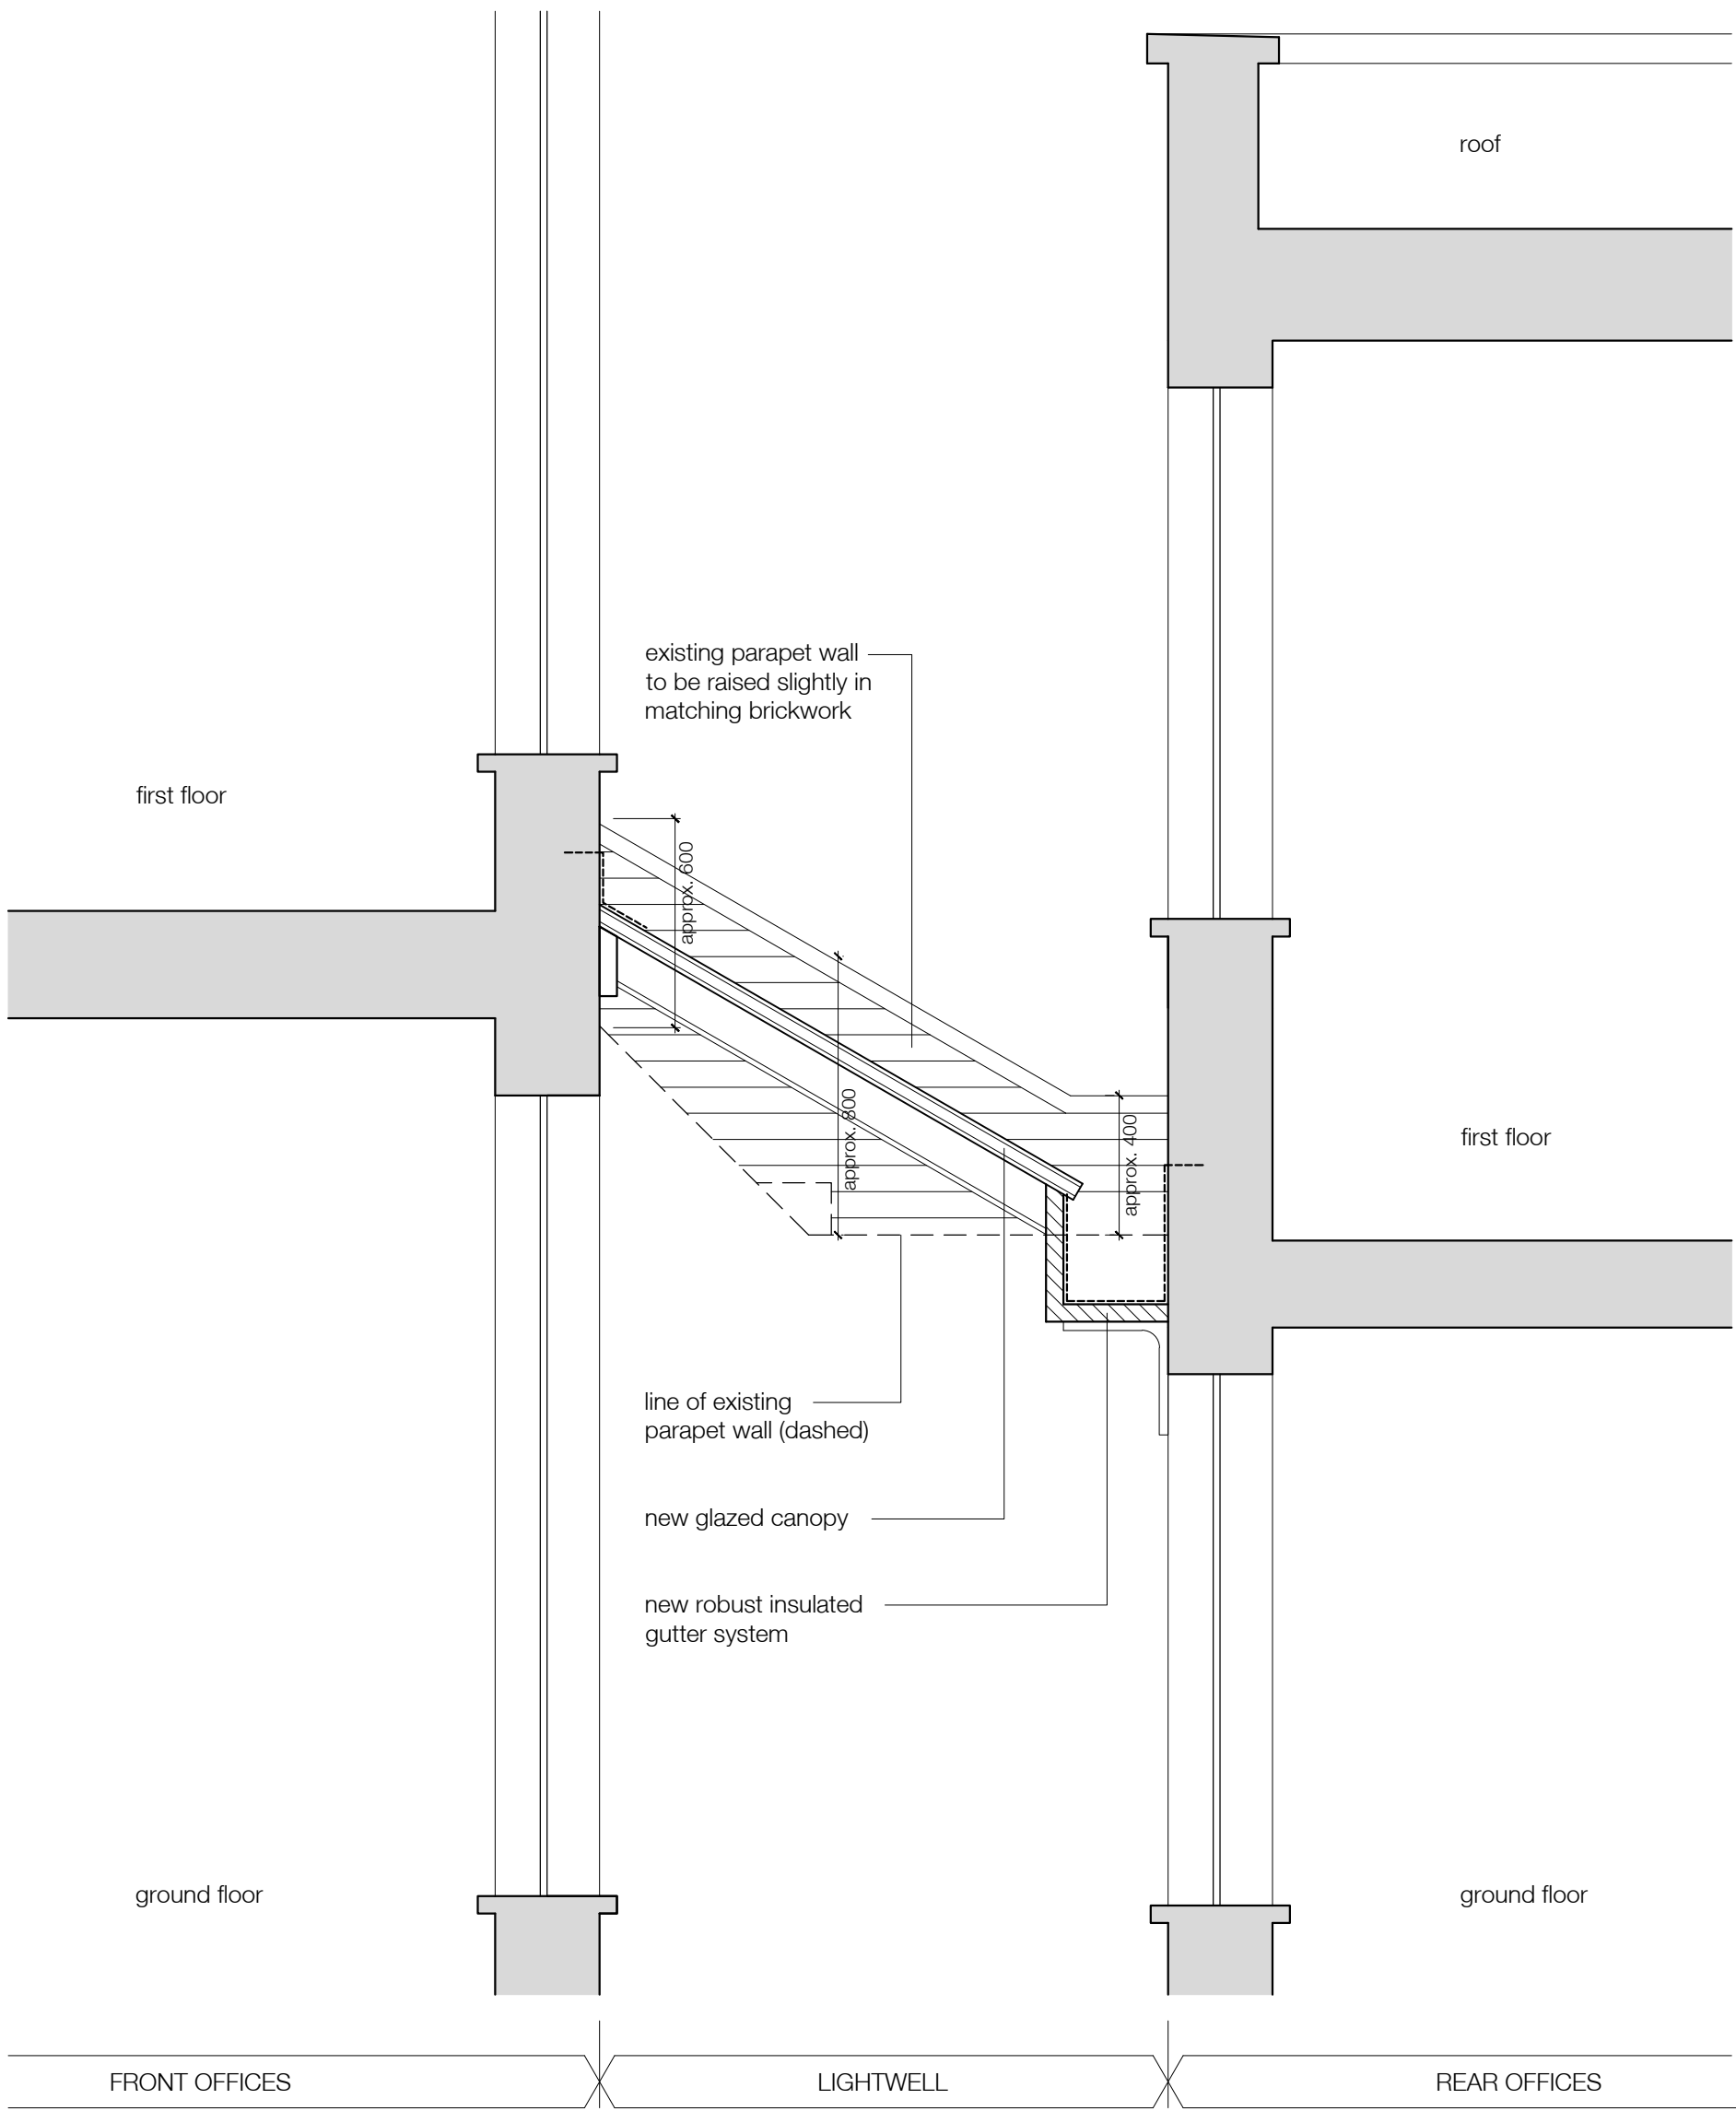

STAIRWELL GLAZING

1:20