




SECTION B - B

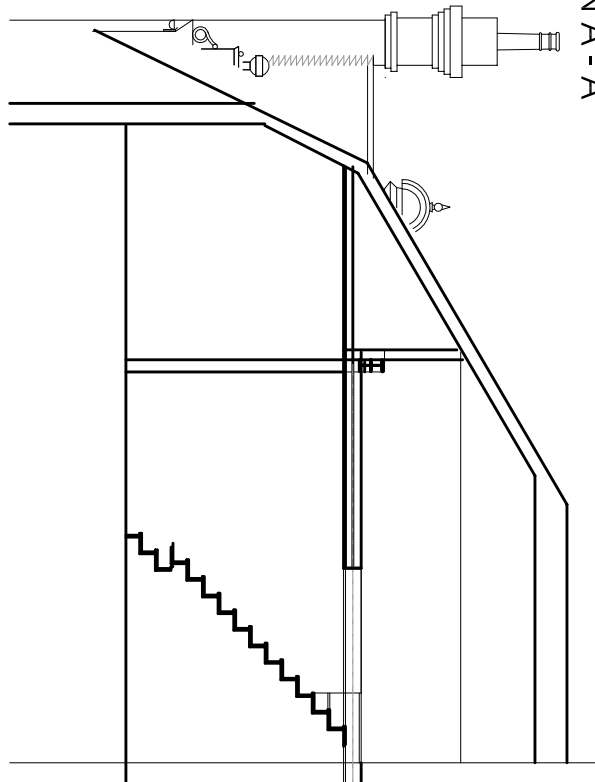

SECTION A - A

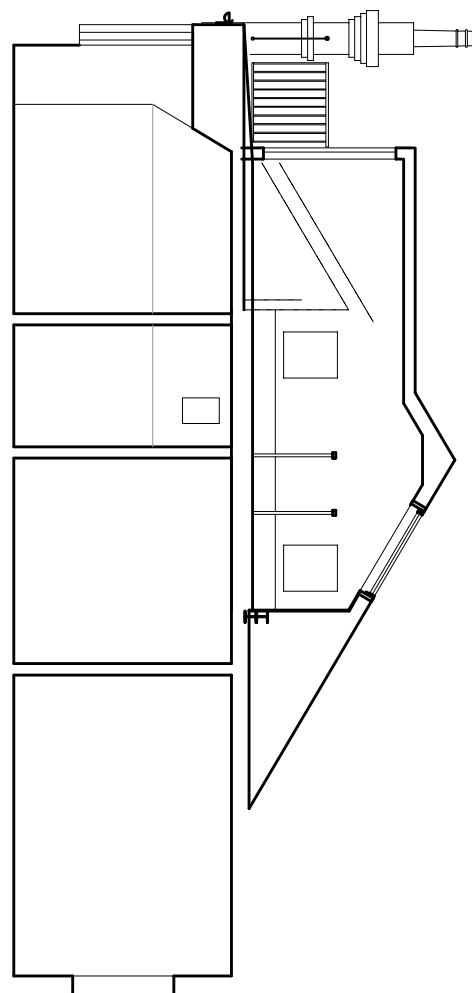

A4

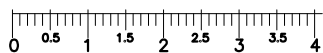

Yiannis Pareas Chartered Architects
82 Mill Lane
London NW6 1NL

Tel 020 7431 5022 fax 020 7435 6571

FLAT D

11 LYMINGTON ROAD
LONDON NW6 1HX

SCALE 1:100

SECTIONS A-A & B-B

AS EXISTING

DRAWING NO 376/2