



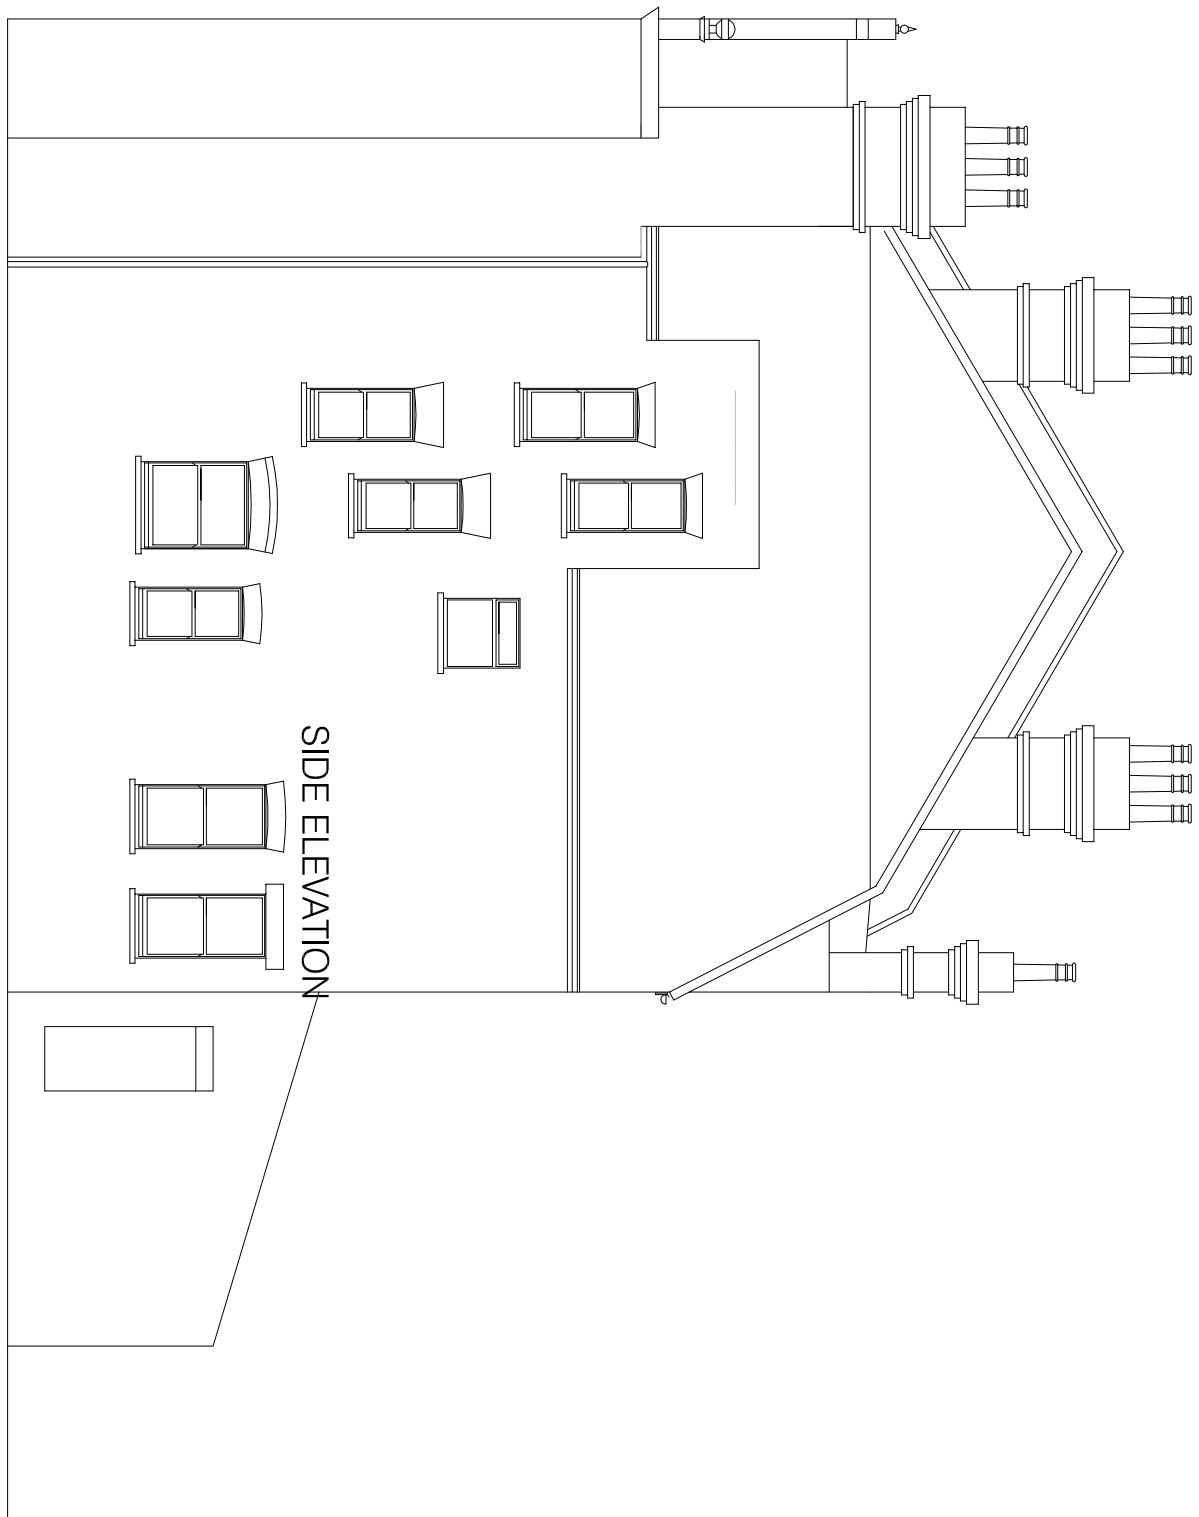

SIDE ELEVATION

A4

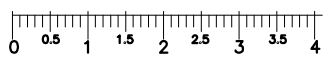

Yiannis Pareas Chartered Architects
82 Mill Lane
London NW6 1NL
Tel 020 7431 5022 fax 020 7435 6571

FLAT D
11 LYMINGTON ROAD
LONDON NW6 1HX

SCALE 1:100

SIDE ELEVATION
AS EXISTING

DRAWING NO 376/5