


# LOFT PLAN

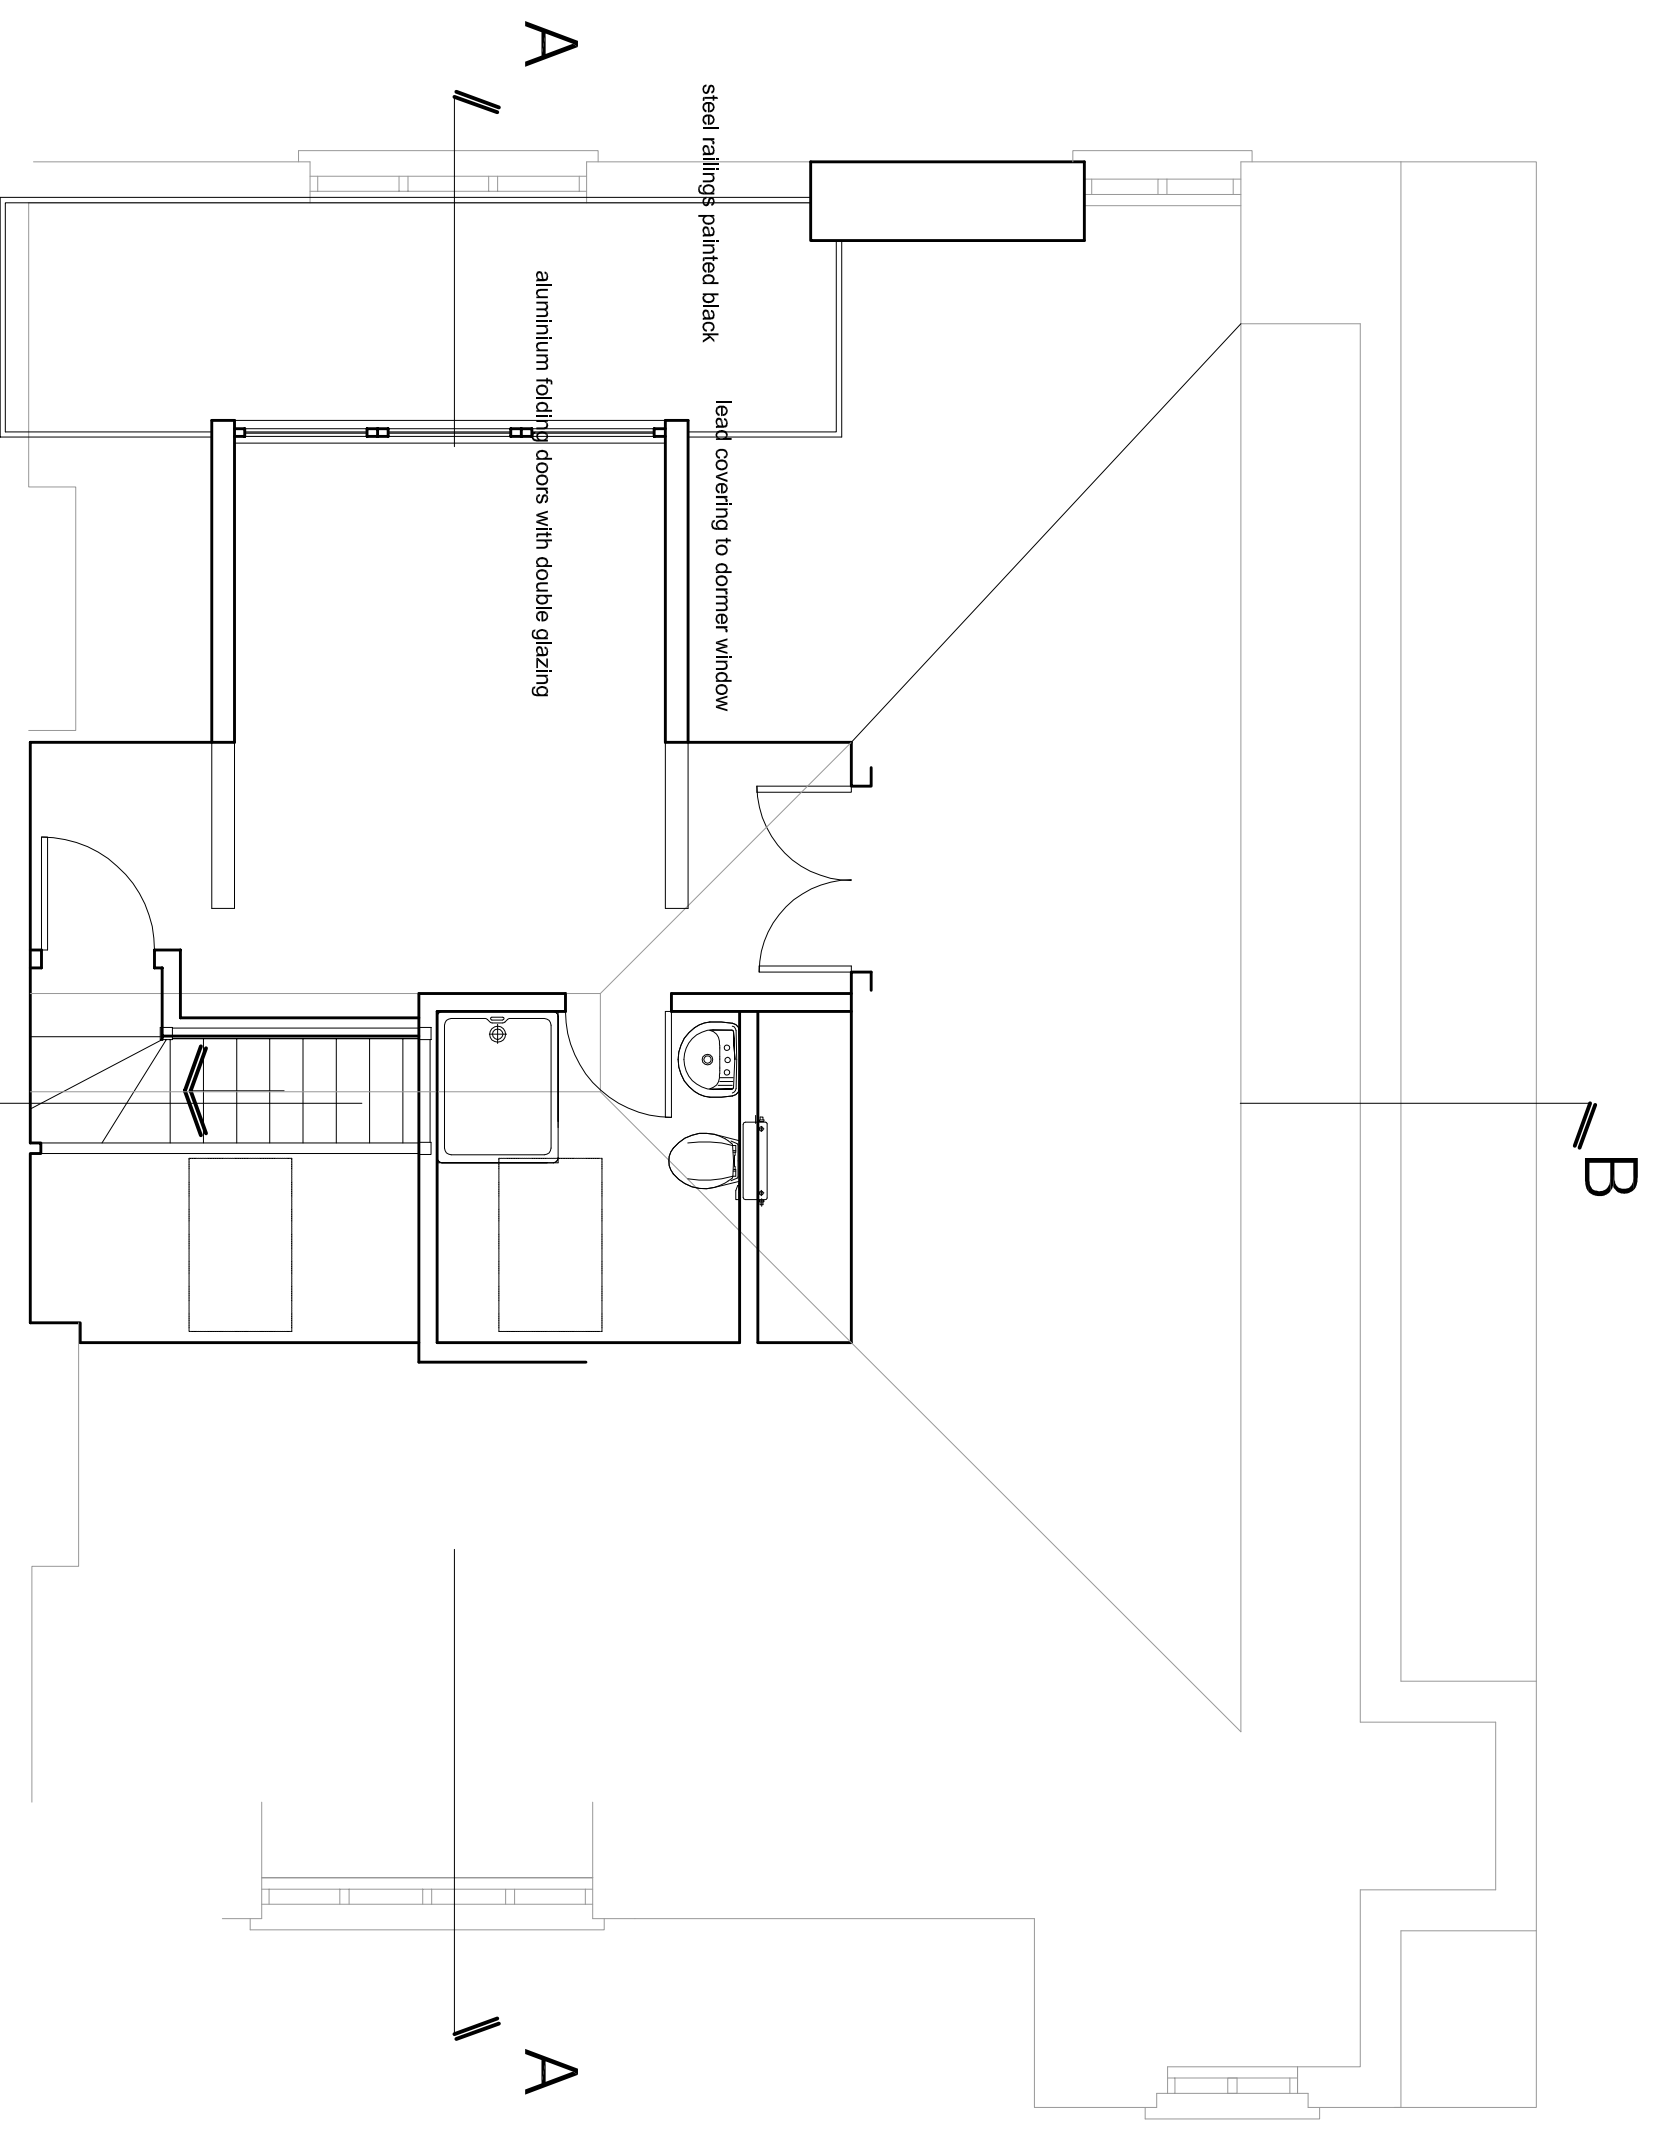

A3

Yiannis Paras Chartered Architects  
82 Mill Lane  
London NW6 1NL  
Tel 020 7431 5022 fax 020 7435 6571

FLAT D  
11 LYMINGTON ROAD  
LONDON NW6 1HX  
SCALE 1:50

LOFT PLAN  
AS PROPOSED  
DRAWING NO 376/7