



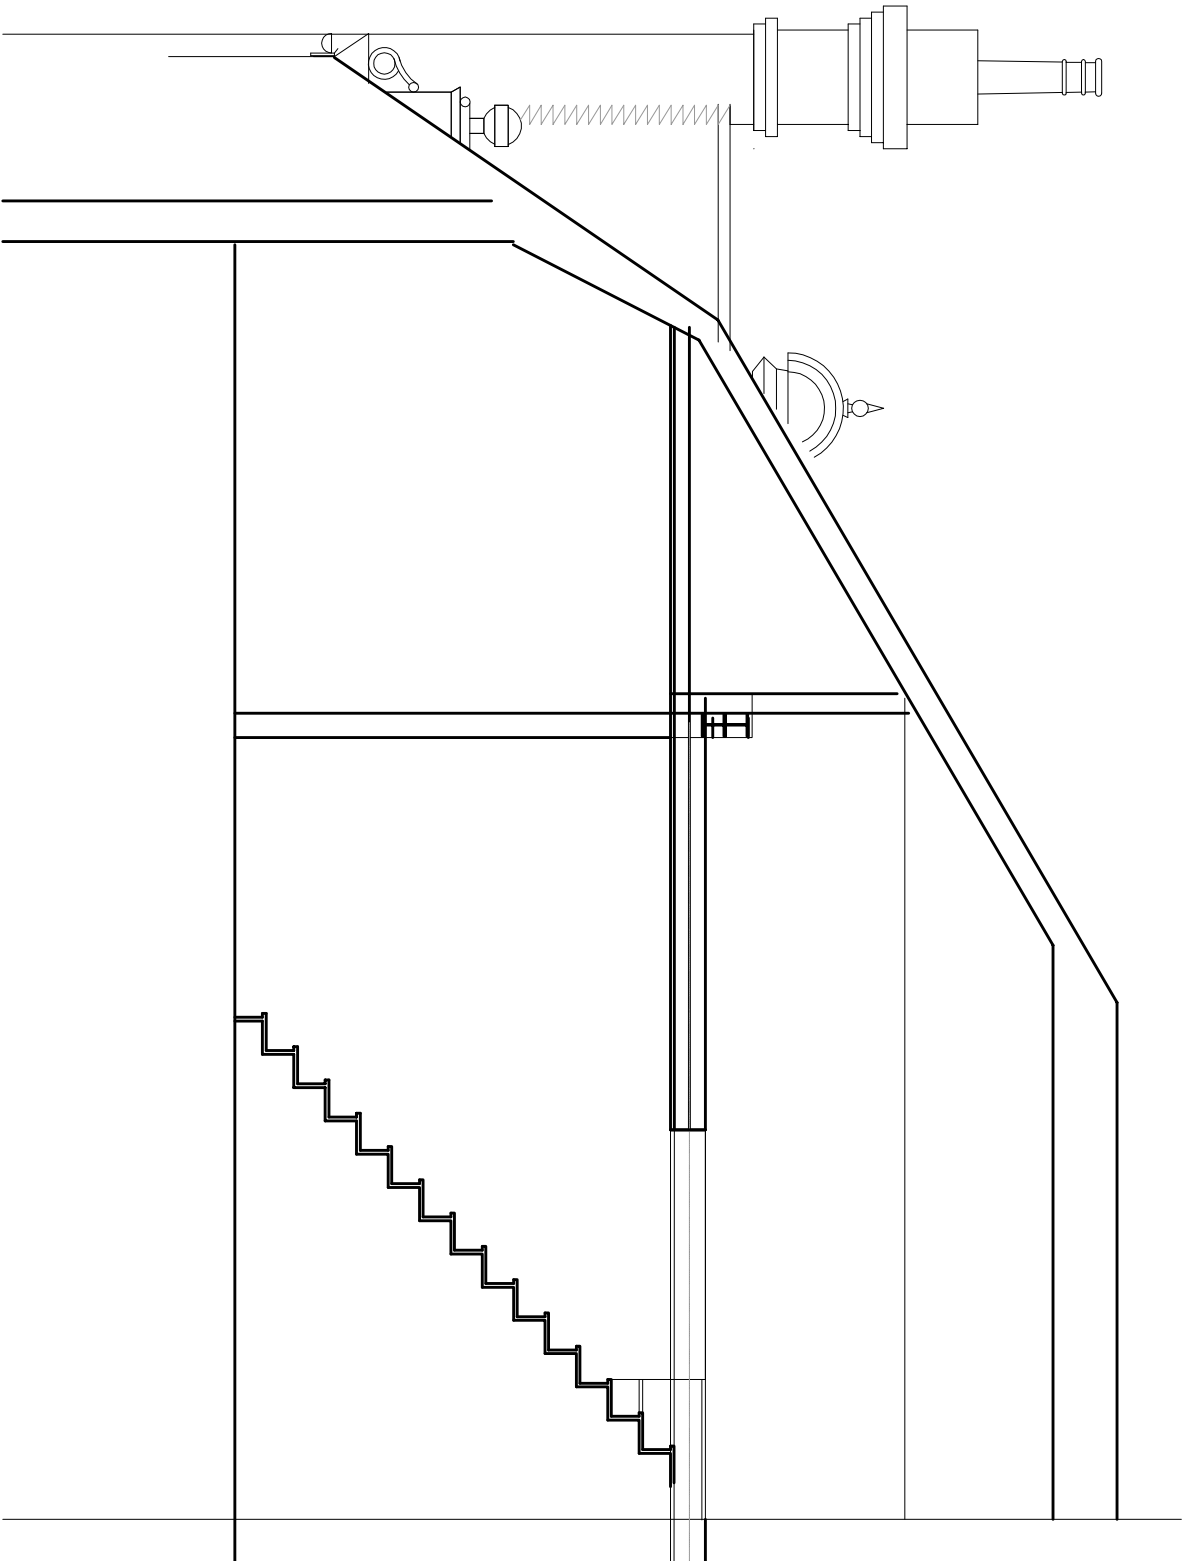

SECTION B - B

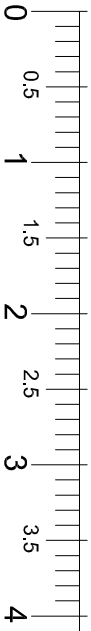

A3

Yiannis Pareas Chartered Architects
82 Mill Lane
London NW6 1NL
Tel 020 7431 5022 fax 020 7435 6571

FLAT D
11 LYMINGTON ROAD
LONDON NW6 1HX
SCALE 1:50
AS EXISTING
AS PROPOSED
DRAWING NO 376/9