


Free draining timber bench to match timber cladding with PPC Aluminium face panel backed onto moisture resistant plywood, fixed to tanalised sw frame.

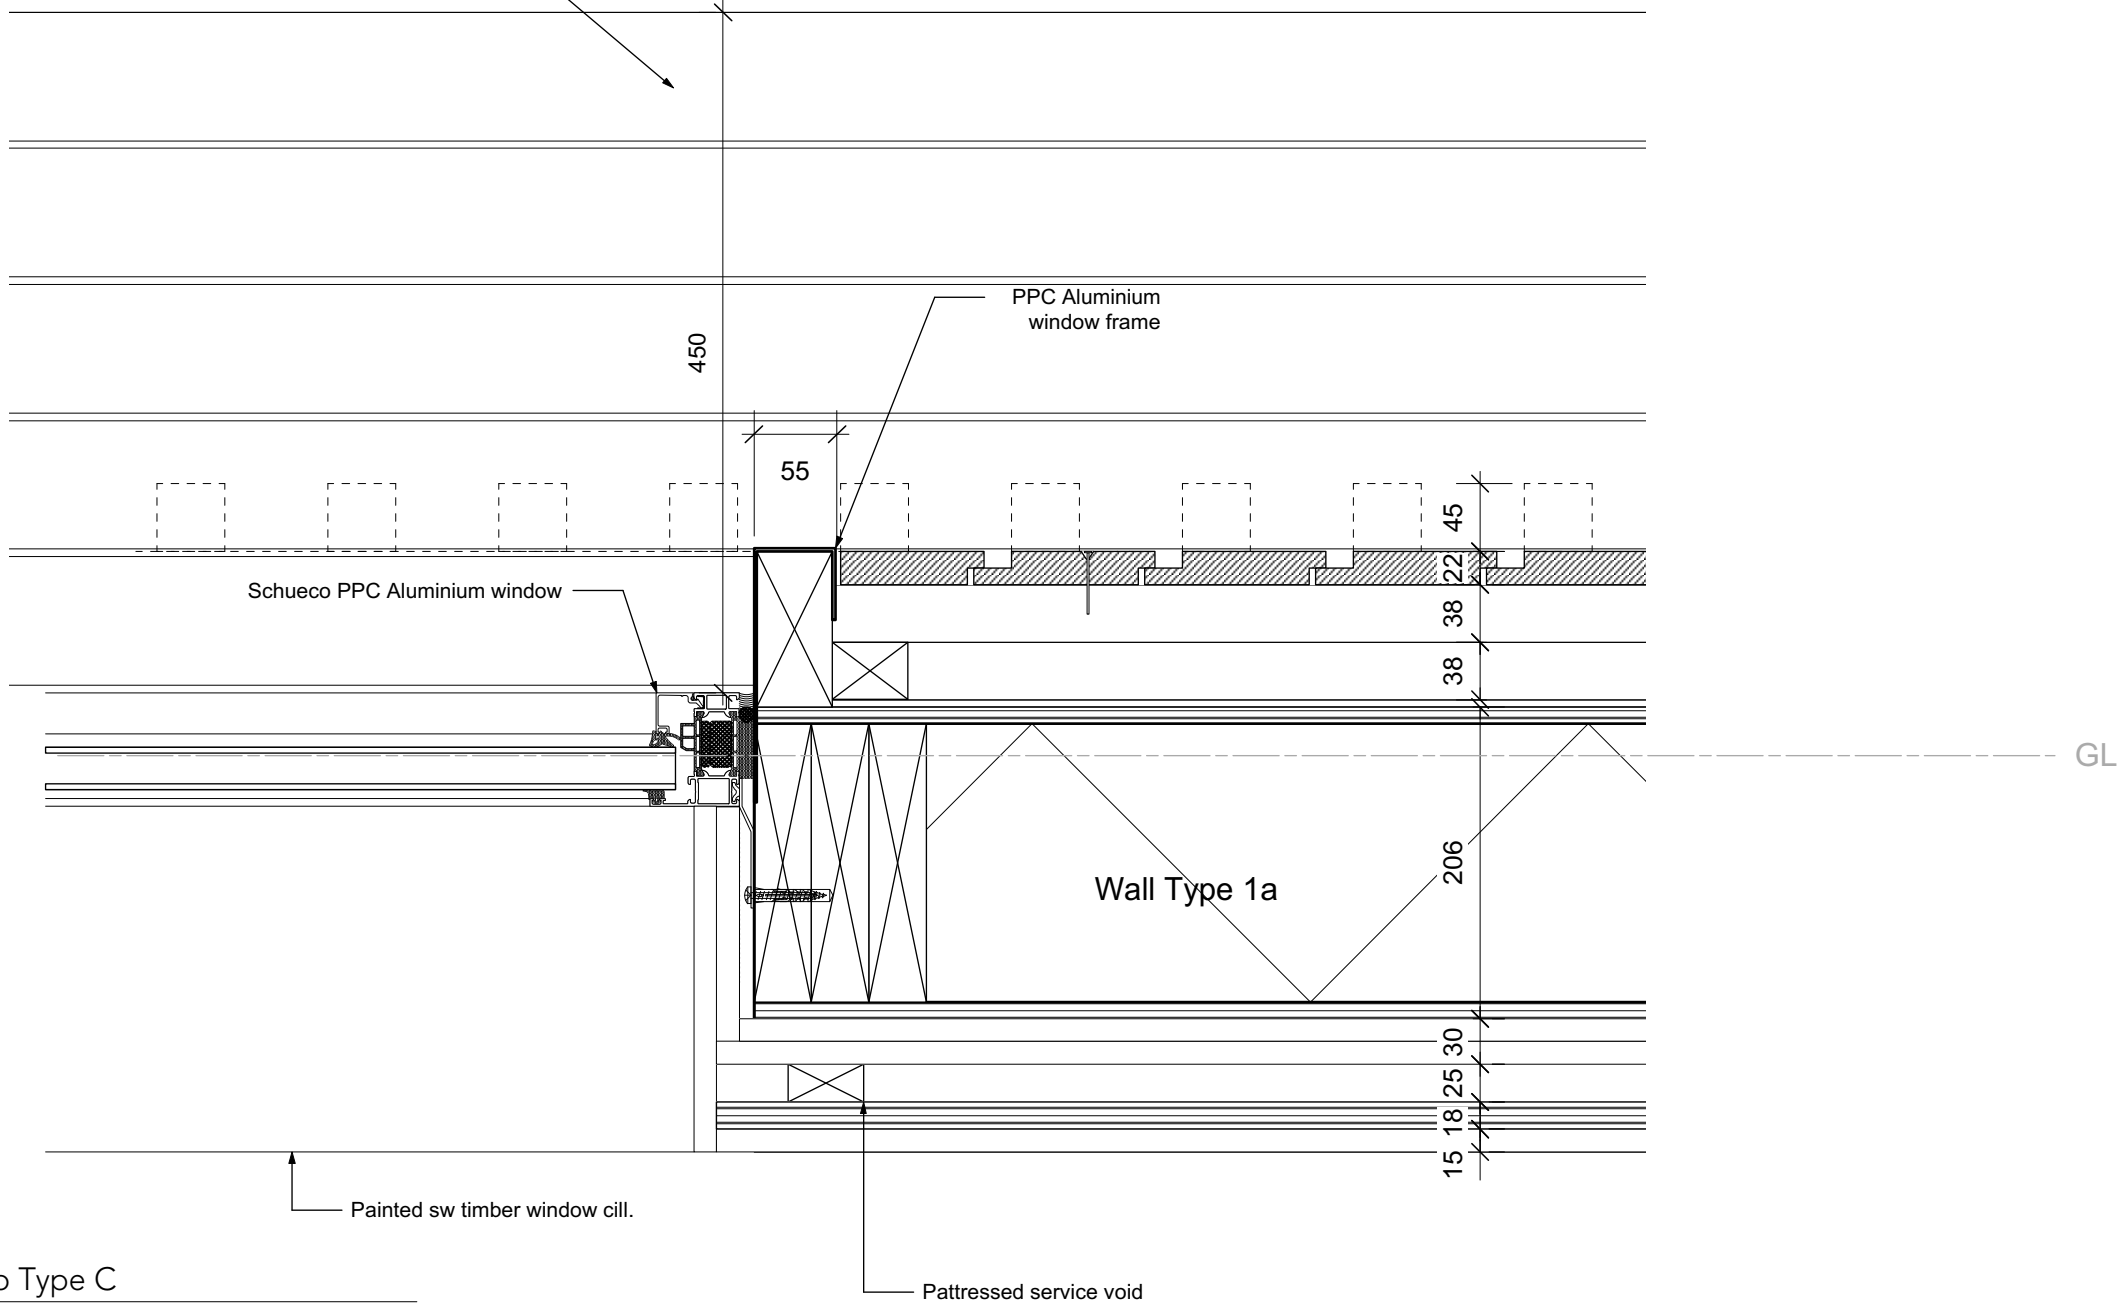

01 Jamb Type C
596_D503

notes		
REVISIONS		
rev. no.	date	description
P1	15-07-17	Discharge of Planning Conditions
KINGSGATE PRIMARY SCHOOL KS2 EXPANSION CAMDEN - NW6 2JG		
Glazing Detail - Jamb Type C (projecting aluminium frame)		job title
1:5@A3		scale
596_D503		CH/KT drawn
596		rev. no.
15.07.17		P1
PLANNING		status