



REVISIONS

Rev.	Date	By
- Issued for Planning	20.12.16	MG

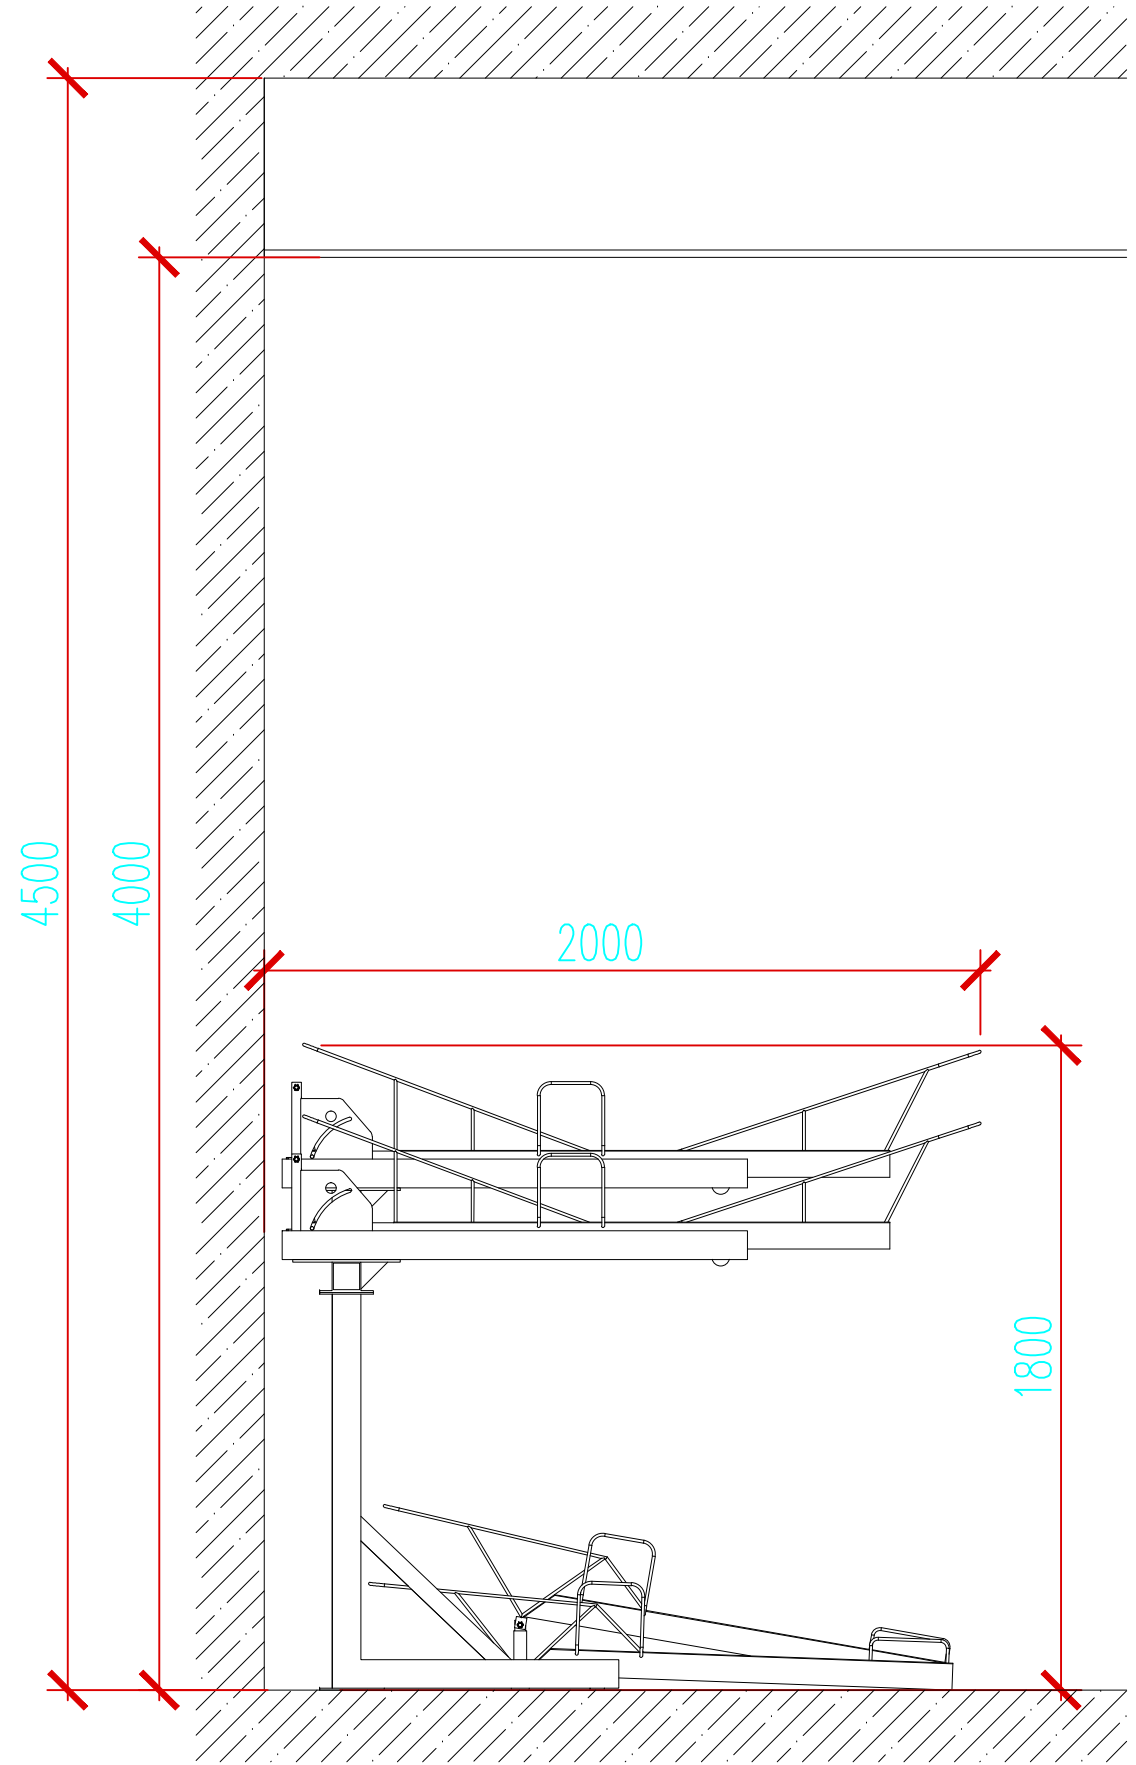

BASEMENT CYCLE STORE FOR STUDENT ACCOMMODATION SECTION - 2 TIER RACK

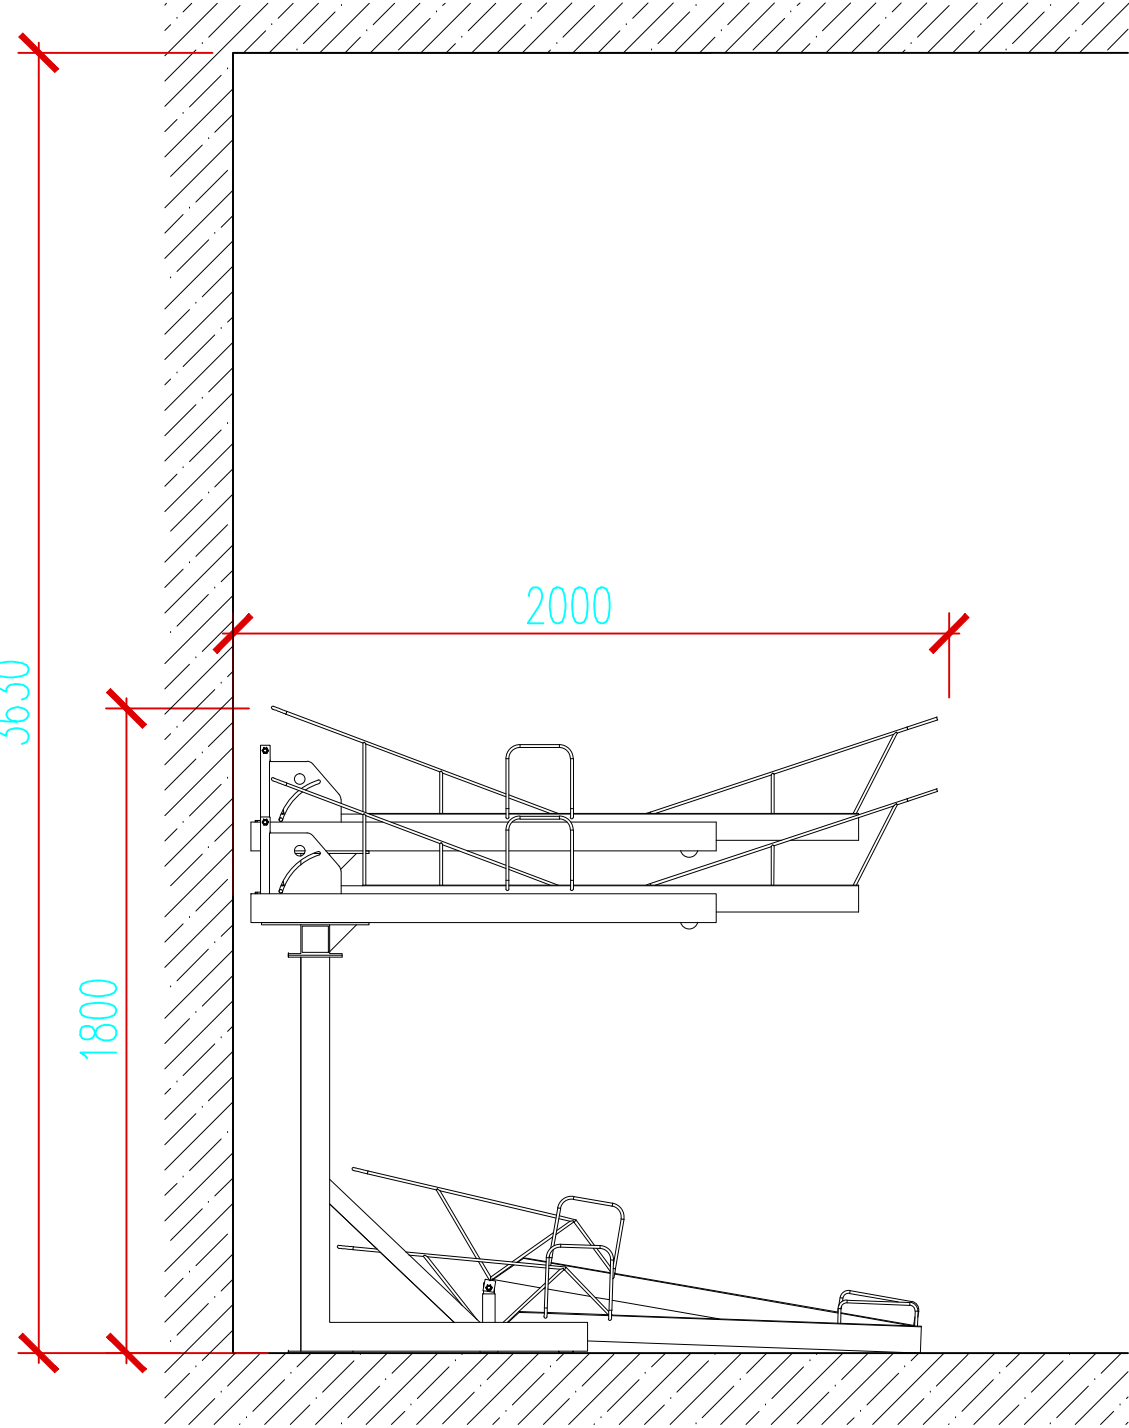

GROUND FLOOR CYCLE STORE FOR WAREHOUSE IN THE GOOD YARD - 2 TIER RACK SECTION

PLANNING APPLICATION

ALL DIMENSIONS TO BE CHECKED ON SITE
WORK TO FIGURED DIMENSIONS ONLY
REPORT DISCREPANCIES TO THE ARCHITECT
AT ONCE BEFORE PROCEEDING

Contemporary Design Solutions

46 Great Marlborough Street
London
W1F 7JW
Telephone: 020 7494 9000 Fax: 020 7494 4944

Client
HALLMARK PROPERTY GROUP

Project Title
B8/WAREHOUSE & STUDENT ACCOMMODATION
65-69 HOLMES ROAD

Drawing Title
CYCLE STORE SECTION DETAILS

Scale	Date	Drawn	Checked	Dec 2016
1: NOT TO SCALE		MG	CT	
Drawing No.				
131050 A(90)111				

CAD plot date: