


**Notes:**

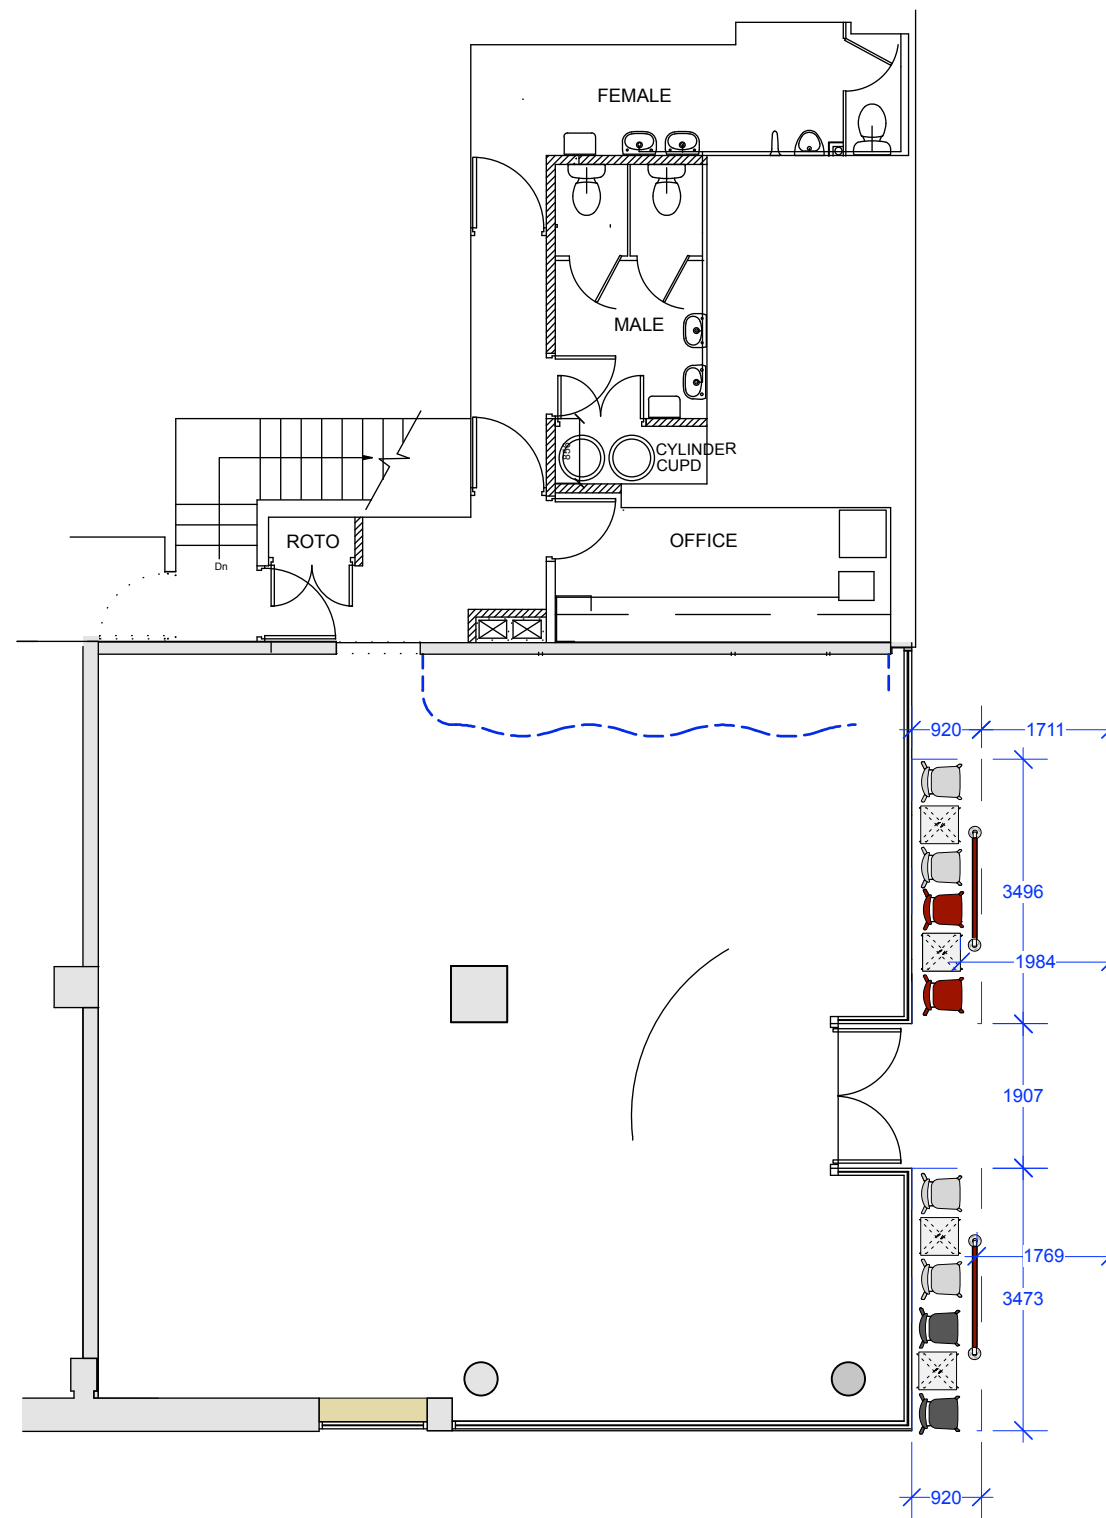

**For Approval**

**★ PRET A MANGER ★**

1 Hudson Place, London, SW1V 1PZ

Site: **Grays Inn Road London**

Title: External Seating Layout

Rev: Date: Drawn By:  
 A. 23.10.17 LJB  
 Amends as per comments.

Dwg No. GRAY-Pret-01

Date: 05.09.17 Revision: A.

Scale: 1:100 @ A3 Drawn By: LJB

THIS DRAWING IS NOT TO BE SCALED  
 Figured dimensions only to be used. This drawing is subject to and protected by  
 the provision of the copyright acts. Any discrepancies or queries to be notified  
 immediately. All dimensions to be verified on site.

© PRET A MANGER (EUROPE) LTD 2004