


Notes

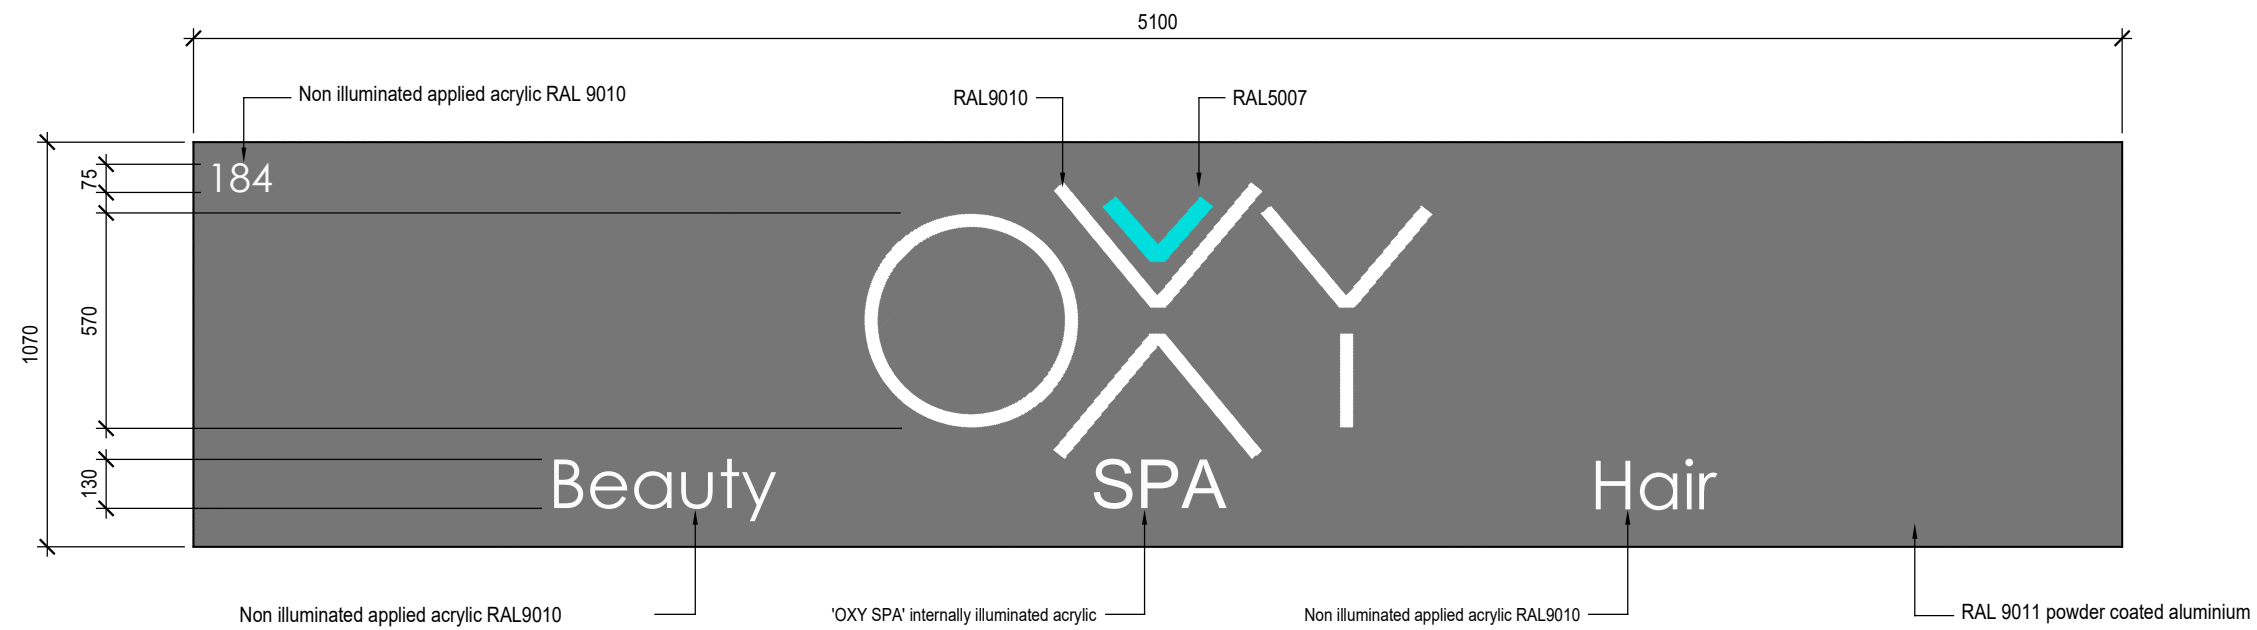

01 Fascia Sign
1:20

Rev.	Date	Notes
B	17.10.17	Signage amended.
A	13.10.17	Signage amended.

Chord.
 1st Floor Blenheim House
 1 Blenheim Road
 KT19 9AP
 T: 020 3397 1998
 W: www.chordlimited.co.uk

Project
 184 Finchley Road, NW3 6BP

Title
 Signage Details

Scale	Drawn by	Date
1:20 @ A3	MBR	09-10-17

Drawing No.	Rev.
CH-209-28-G01	B