


AS EXISTING

© Knott Architects  
98B Tollington Park  
London N4 3RB  
tel: (020) 72638844  
mail@knottarchitects.co.uk

Revisions

34

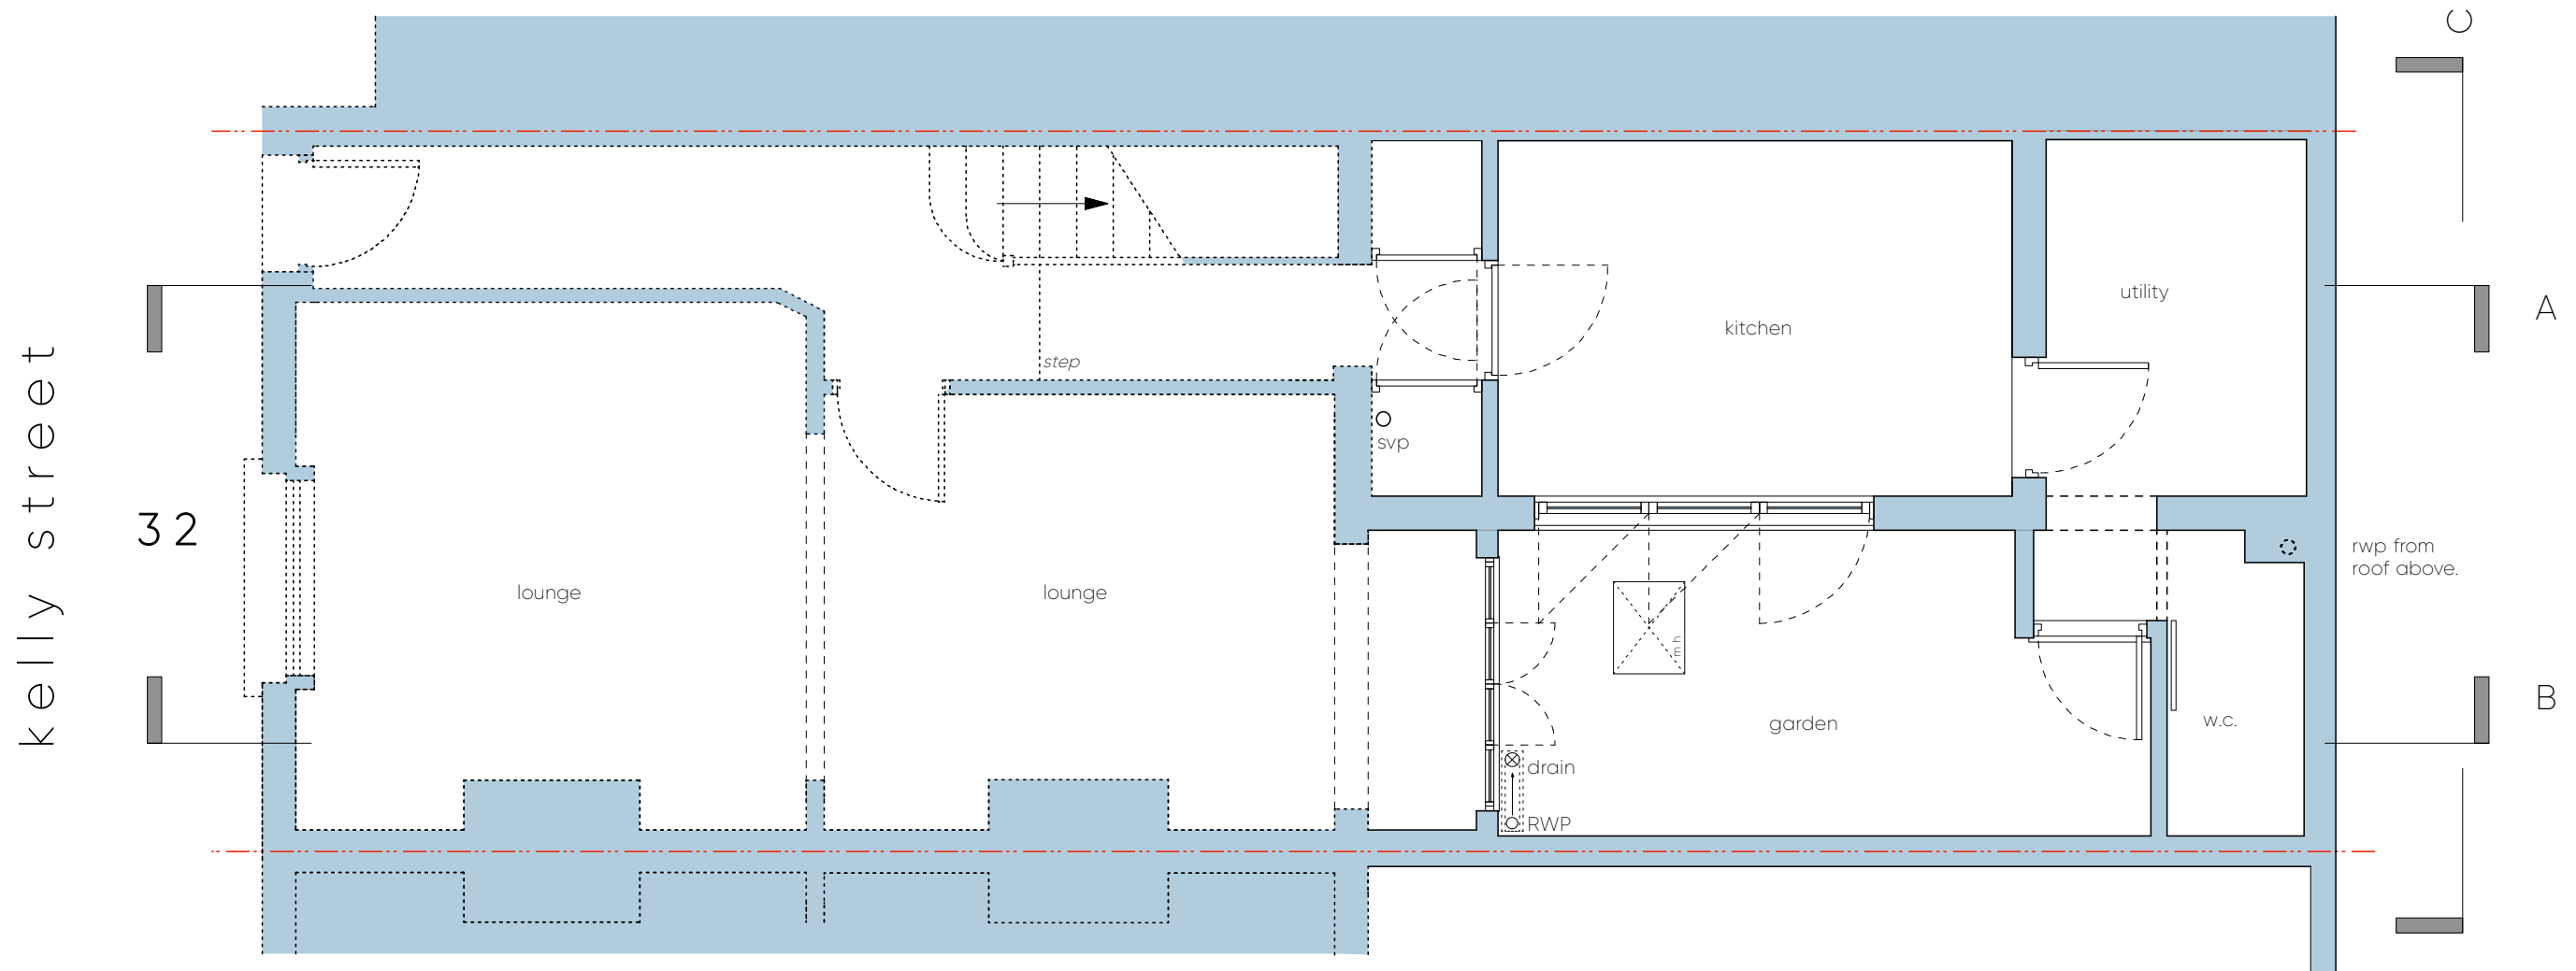


kelly street

32

30

main house not fully surveyed.

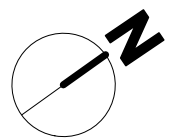

KNOTT

32 Kelly Street  
 GF Plan - As Existing  
 Scale 1:50 @ A3  
 Date: August 2017  
 414.001 Rev -

ARCHITECTS