
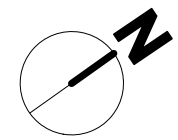


AS EXISTING

© Knott Architects
98B Tollington Park
London N4 3RB
tel: (020) 72638844
mail@knottarchitects.co.uk

Revisions

A - 12.10.17 Notes added

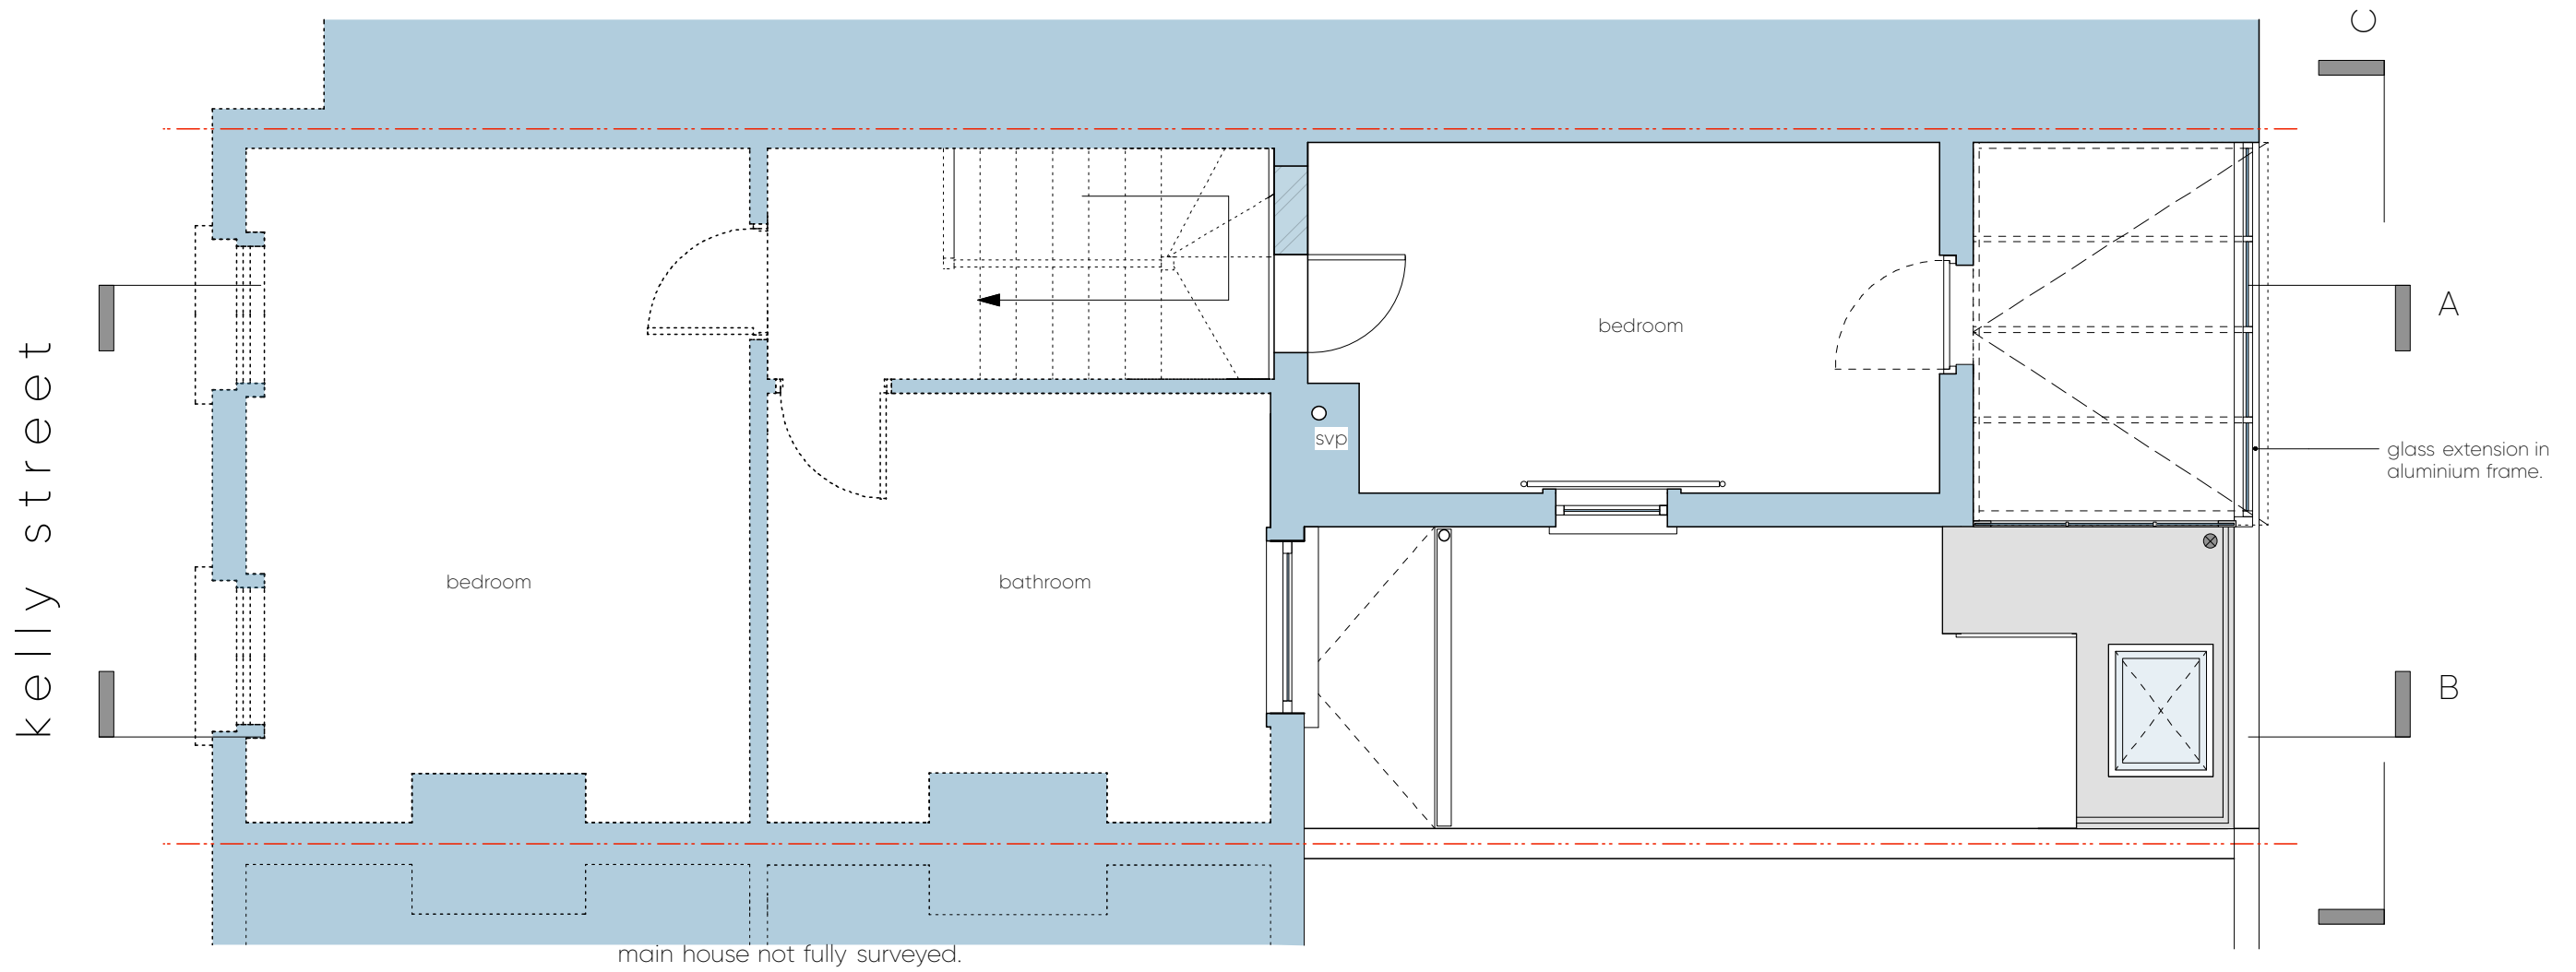

KNOTT

32 Kelly Street
FF Plan - As Existing
Scale 1:50 @ A3
Date: August 2017
414.002 Rev -A

ARCHITECTS